



PLAN AND PROFILE US 31 STA 155+00 TO STA 170+00

REFERENCE	FISCAL	SHEET
PROJECT NO.	YEAR	NO.
STPAA-0003(521)	2017	11

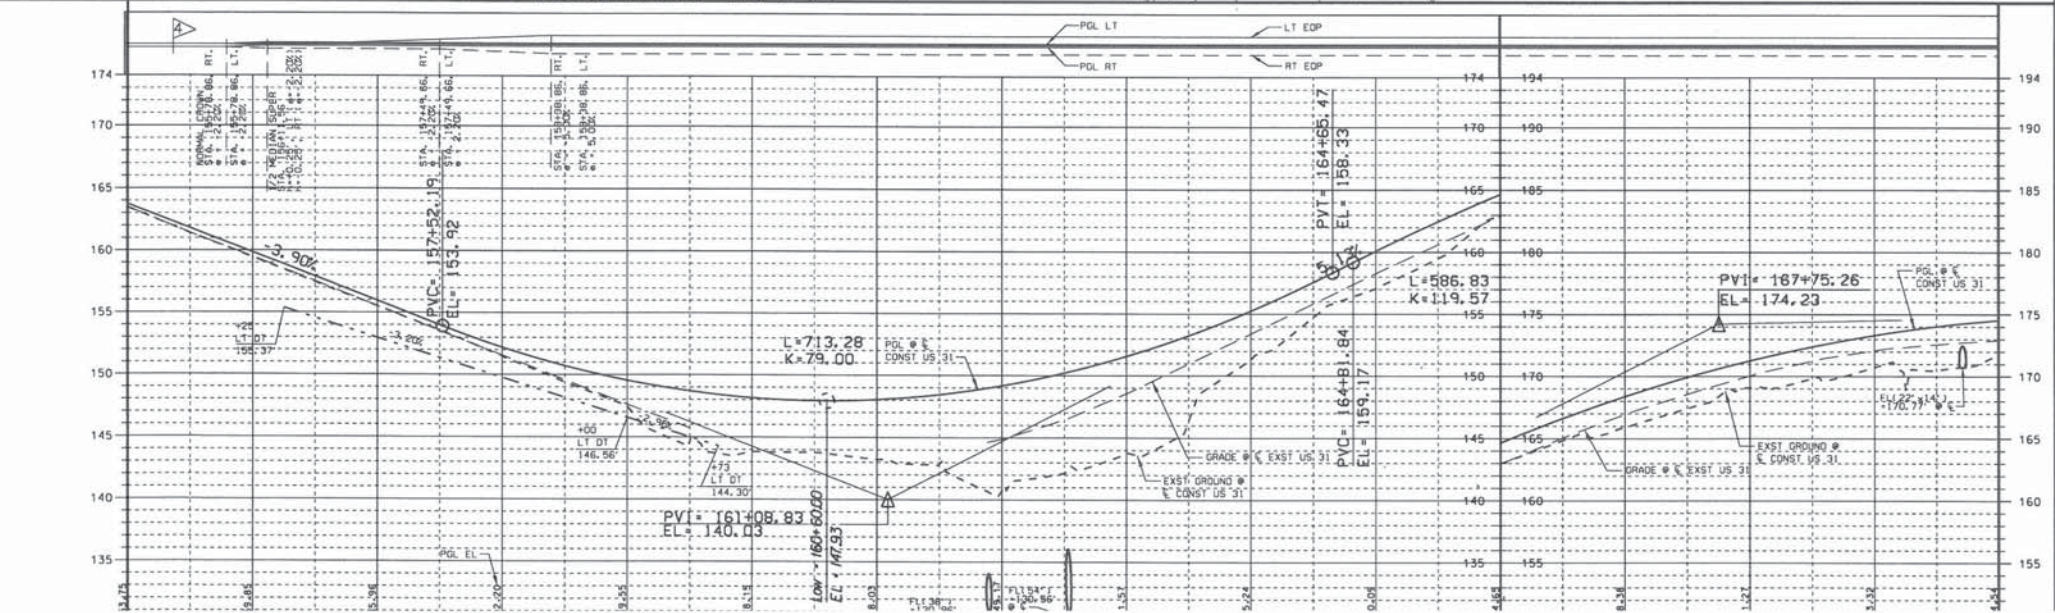

REFERENCE PROJECT NO.	FISCAL YEAR	SHEET NO.
STPAA-0003(521)	2017	12

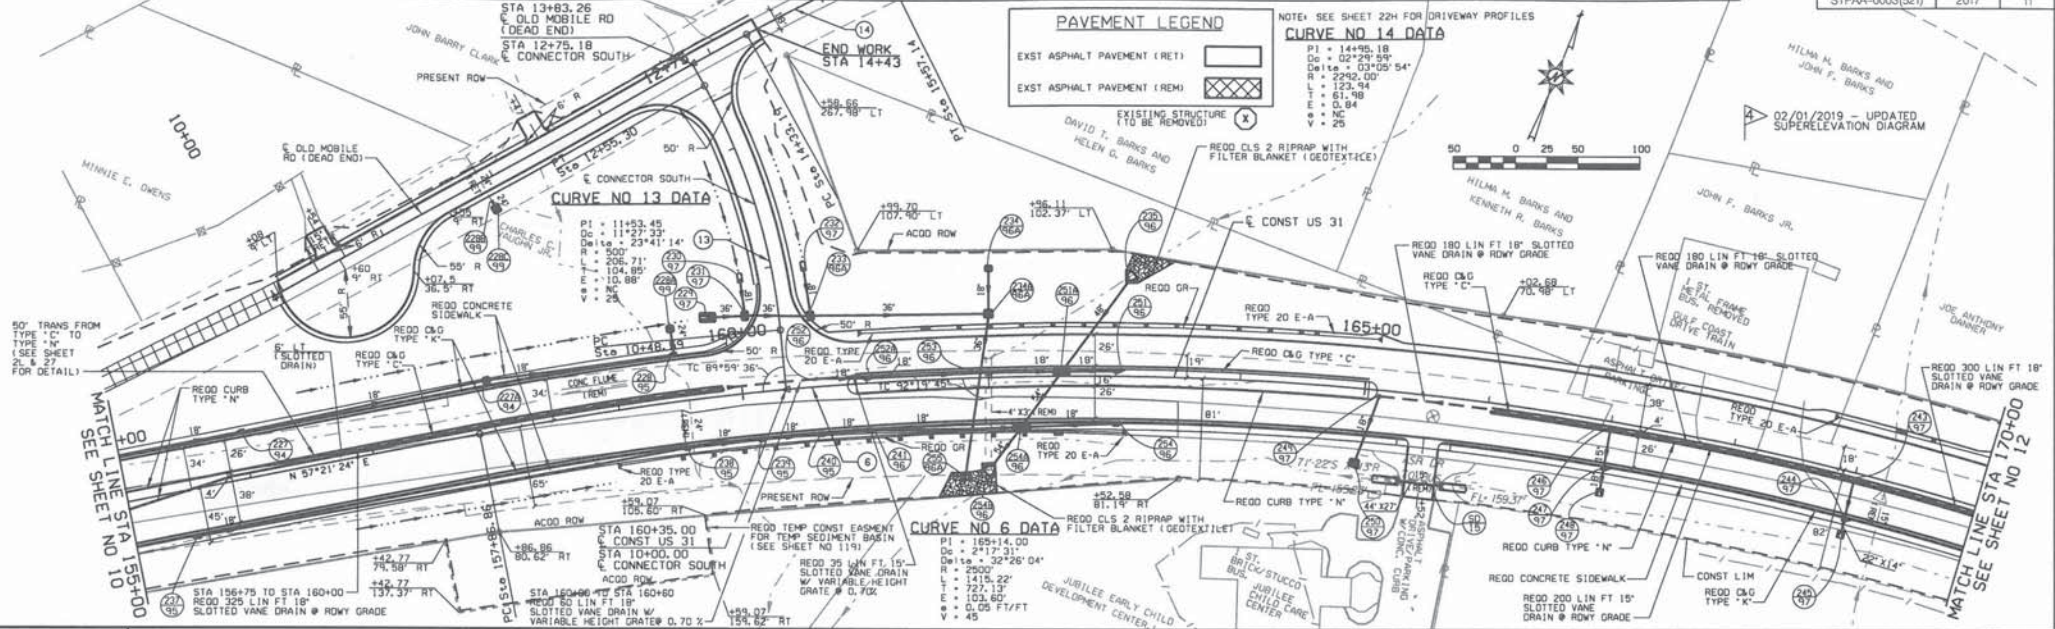