



A Landscape Development Plan for
Baldwin County Mega Site
 Baldwin County, Alabama

Revisions		
No.	Date	Revisions / Submissions
06.26.19	CD095	PRICING SET
07.25.19	CD100	ISSUED FOR CONSTRUCTION
08.06.19	RD1	LOCATION & HEIGHT


DM _____
 Drawn
 CW _____
 Checked
 177010-002
 Project No.
 04.20.17
 Date

Registration
 STATE OF ALABAMA
 LISTER
 CHASE
 ARCHITECT
 BALDWIN COUNTY LANDSCAPE ARCHITECT
 518

Sheet Title





SITE PLAN

Sheet No.
SP100

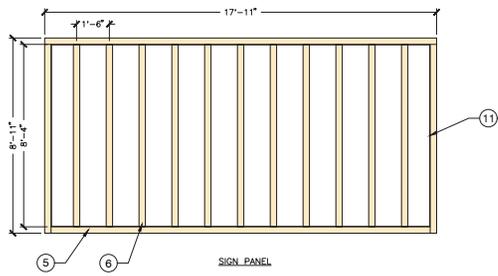

MATERIAL NOTES

1. WOOD: PRESSURE TREATED PINE
2. PAINT / STAIN: TO BE SELECTED BY OWNER
3. FASTENERS: ALL FASTENERS TO BE CORROSION RESISTANT

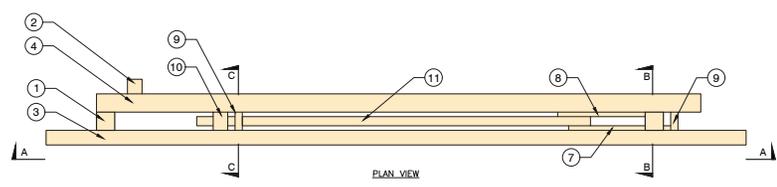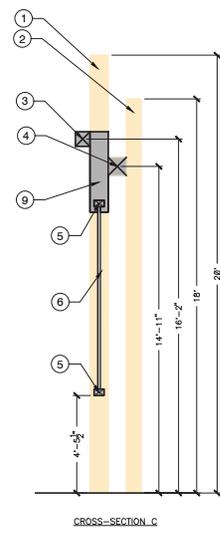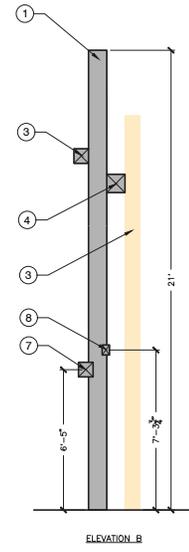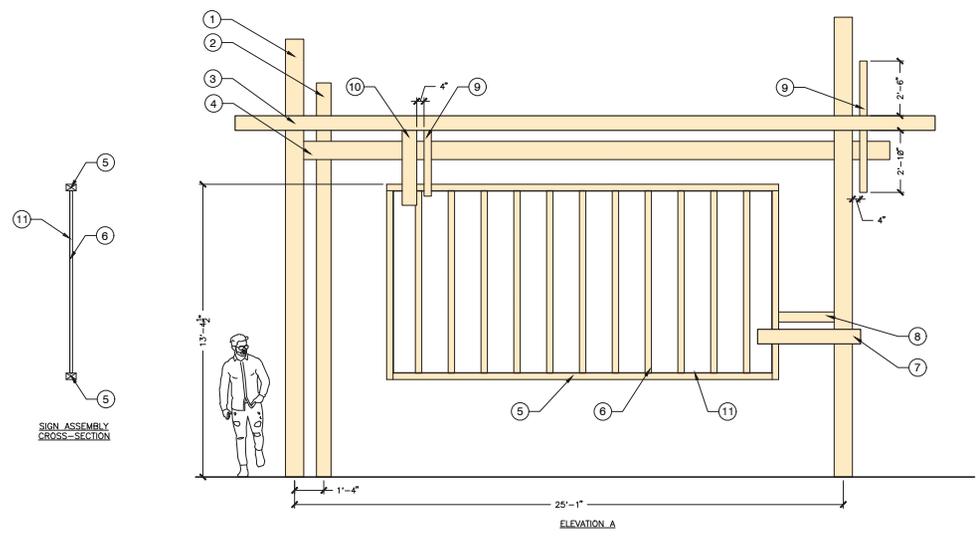


- ① POST, 12"x12", RE: FOOTING DETAIL
- ② POST, 8"x8", RE: FOOTING DETAIL
- ③ BEAM, 8"x8", CONNECT TO POST W/CARRIAGE BOLTS, COUNTERSINK ON SIGN SIDE
- ④ BEAM, 10"x10", CONNECT TO POST W/CARRIAGE BOLTS, COUNTERSINK ON SIGN SIDE
- ⑤ DECORATIVE TRIM, 4"x6", C/W SCREWS
- ⑥ STUD, 2"x4", C/W SCREWS
- ⑦ BRACKET, 8"x8", C/W LAG SCREWS
- ⑧ BRACKET, 4"x6", C/W 'L' BRACKETS AND SCREWS
- ⑨ BRACKET, 4"x12", C/W 'L' BRACKETS AND SCREWS
- ⑩ BRACKET, 8"x12", C/W 'L' BRACKETS AND SCREWS
- ⑪ SIGN PANEL, 8'-11"x17'-11" WITH A 1.5° 90 DEGREE LIP, C/W SCREWS. SIGN FACE TO BE PROVIDED BY OWNER.

Revisions		
No.	Date	Revisions / Submissions
06.26.19		CD095 PRICING SET
07.25.19		CD100 ISSUED FOR CONSTRUCTION


DM _____
 Drawn CW _____
 Checked 177010-002 _____
 Project No. 518
 Date 04.20.17

REGISTERED LANDSCAPE ARCHITECT


HARDSCAPE DETAILS

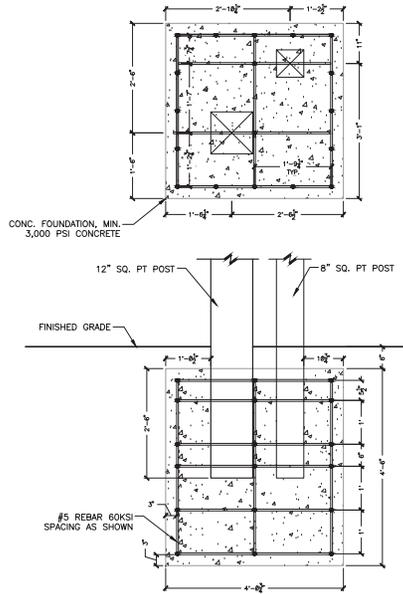

2 DUAL POST FOUNDATION
3/4" = 1'-0"

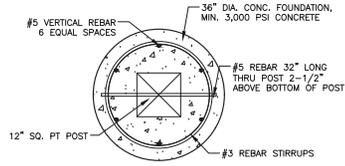


3 12" POST FOOTER
3/4" = 1'-0"

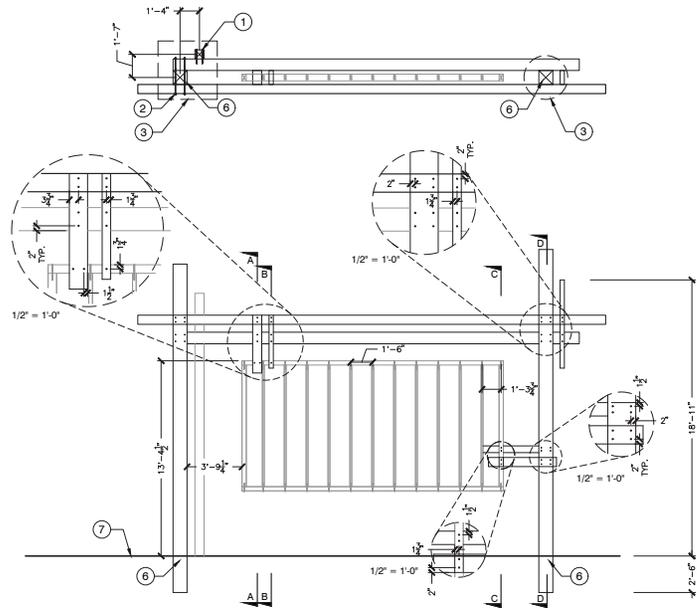

1 CONNECTION DETAILS
1/4" = 1'-0"

- ① 0.276 X 10" SIMPSON STRONG - TIE, SDWH271000SS SCREW, PREDRILL HOLE
- ② 1/2" 316 STAINLESS STEEL THREADED ROD W/ WASHERS AND NUTS
- ③ FOUNDATION, RE: DETAILS THIS SHEET
- ④ 0.276 X 6" SIMPSON STRONG - TIE, SDWH27600SS SCREW, PREDRILL HOLE
- ⑤ 0.276 X 12" SIMPSON STRONG - TIE, SDWH271200SS SCREW, PREDRILL HOLE
- ⑥ POST, 12" SQ., PRESSURE TREATED
- ⑦ EX. GRADE

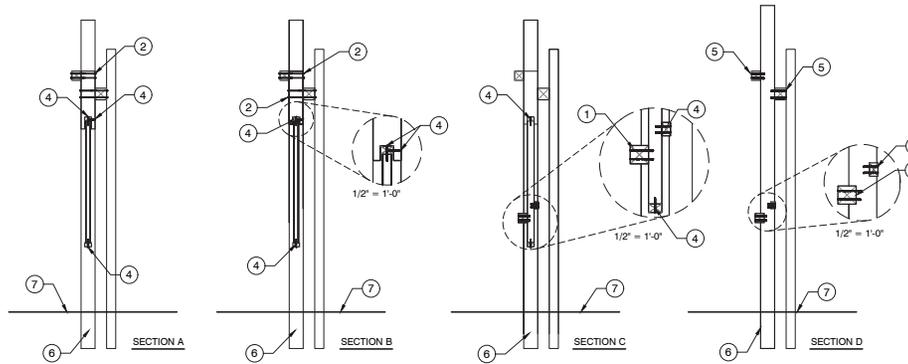

A Landscape Development Plan for
Baldwin County Mega Site
Baldwin County, Alabama

Revisions		
No.	Date	Revisions / Submissions
06.26.19		CD095 PRICING SET
07.25.19		CD100 ISSUED FOR CONSTRUCTION

DM _____
 CW _____
 Checked 177010-002
 Project No. 04.20.17
 Date _____

Registration
 STATE OF ALABAMA
 LISTER
 CHASE
 ARCHITECT
 REGISTERED LANDSCAPE ARCHITECT
 518

Sheet Title

**HARDSCAPE
DETAILS**

Sheet No. **LH501**