


PLAN AND PROFILE US 31 STA 170+00 TO STA 185+00

REFERENCE PROJECT NO.	FISCAL YEAR	SHEET NO.
STPAA-0003(521)	2017	12

02/01/2019 - UPDATED
SUPERELEVATION DIAGRAM

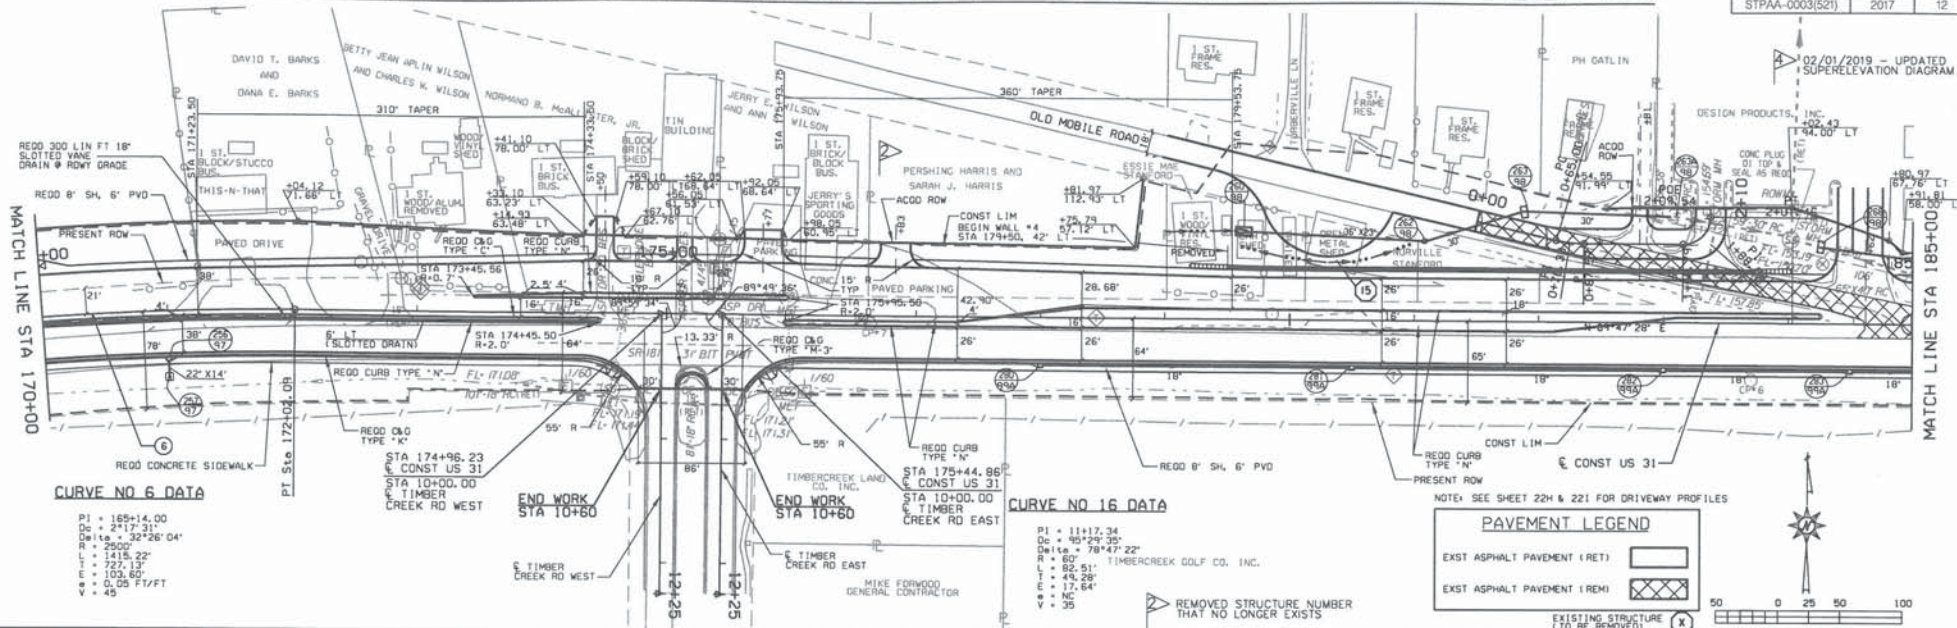

CURVE NO 6 DATA

P1 = 169+14.00
 Dc = 217.31'
 Delta = 32°26'04"
 R = 2500'
 L = 1418.22'
 E = 727.13'
 T = 103.60'
 E = 0.05 FT/FT
 A = 45

END WORK STA 10+60

END WORK STA 10+60

CURVE NO 16 DATA

P1 = 11+17.34
 Dc = 90°29'35"
 Delta = 78°47'22"
 R = 60'
 L = 62.51'
 E = 45.28'
 T = 17.64'
 A = 35

PAVEMENT LEGEND

EXST ASPHALT PAVEMENT (RT)
 EXST ASPHALT PAVEMENT (REM)

NOTE: SEE SHEET 224 & 221 FOR DRIVEWAY PROFILES

EXISTING STRUCTURE
(TO BE REMOVED)

