


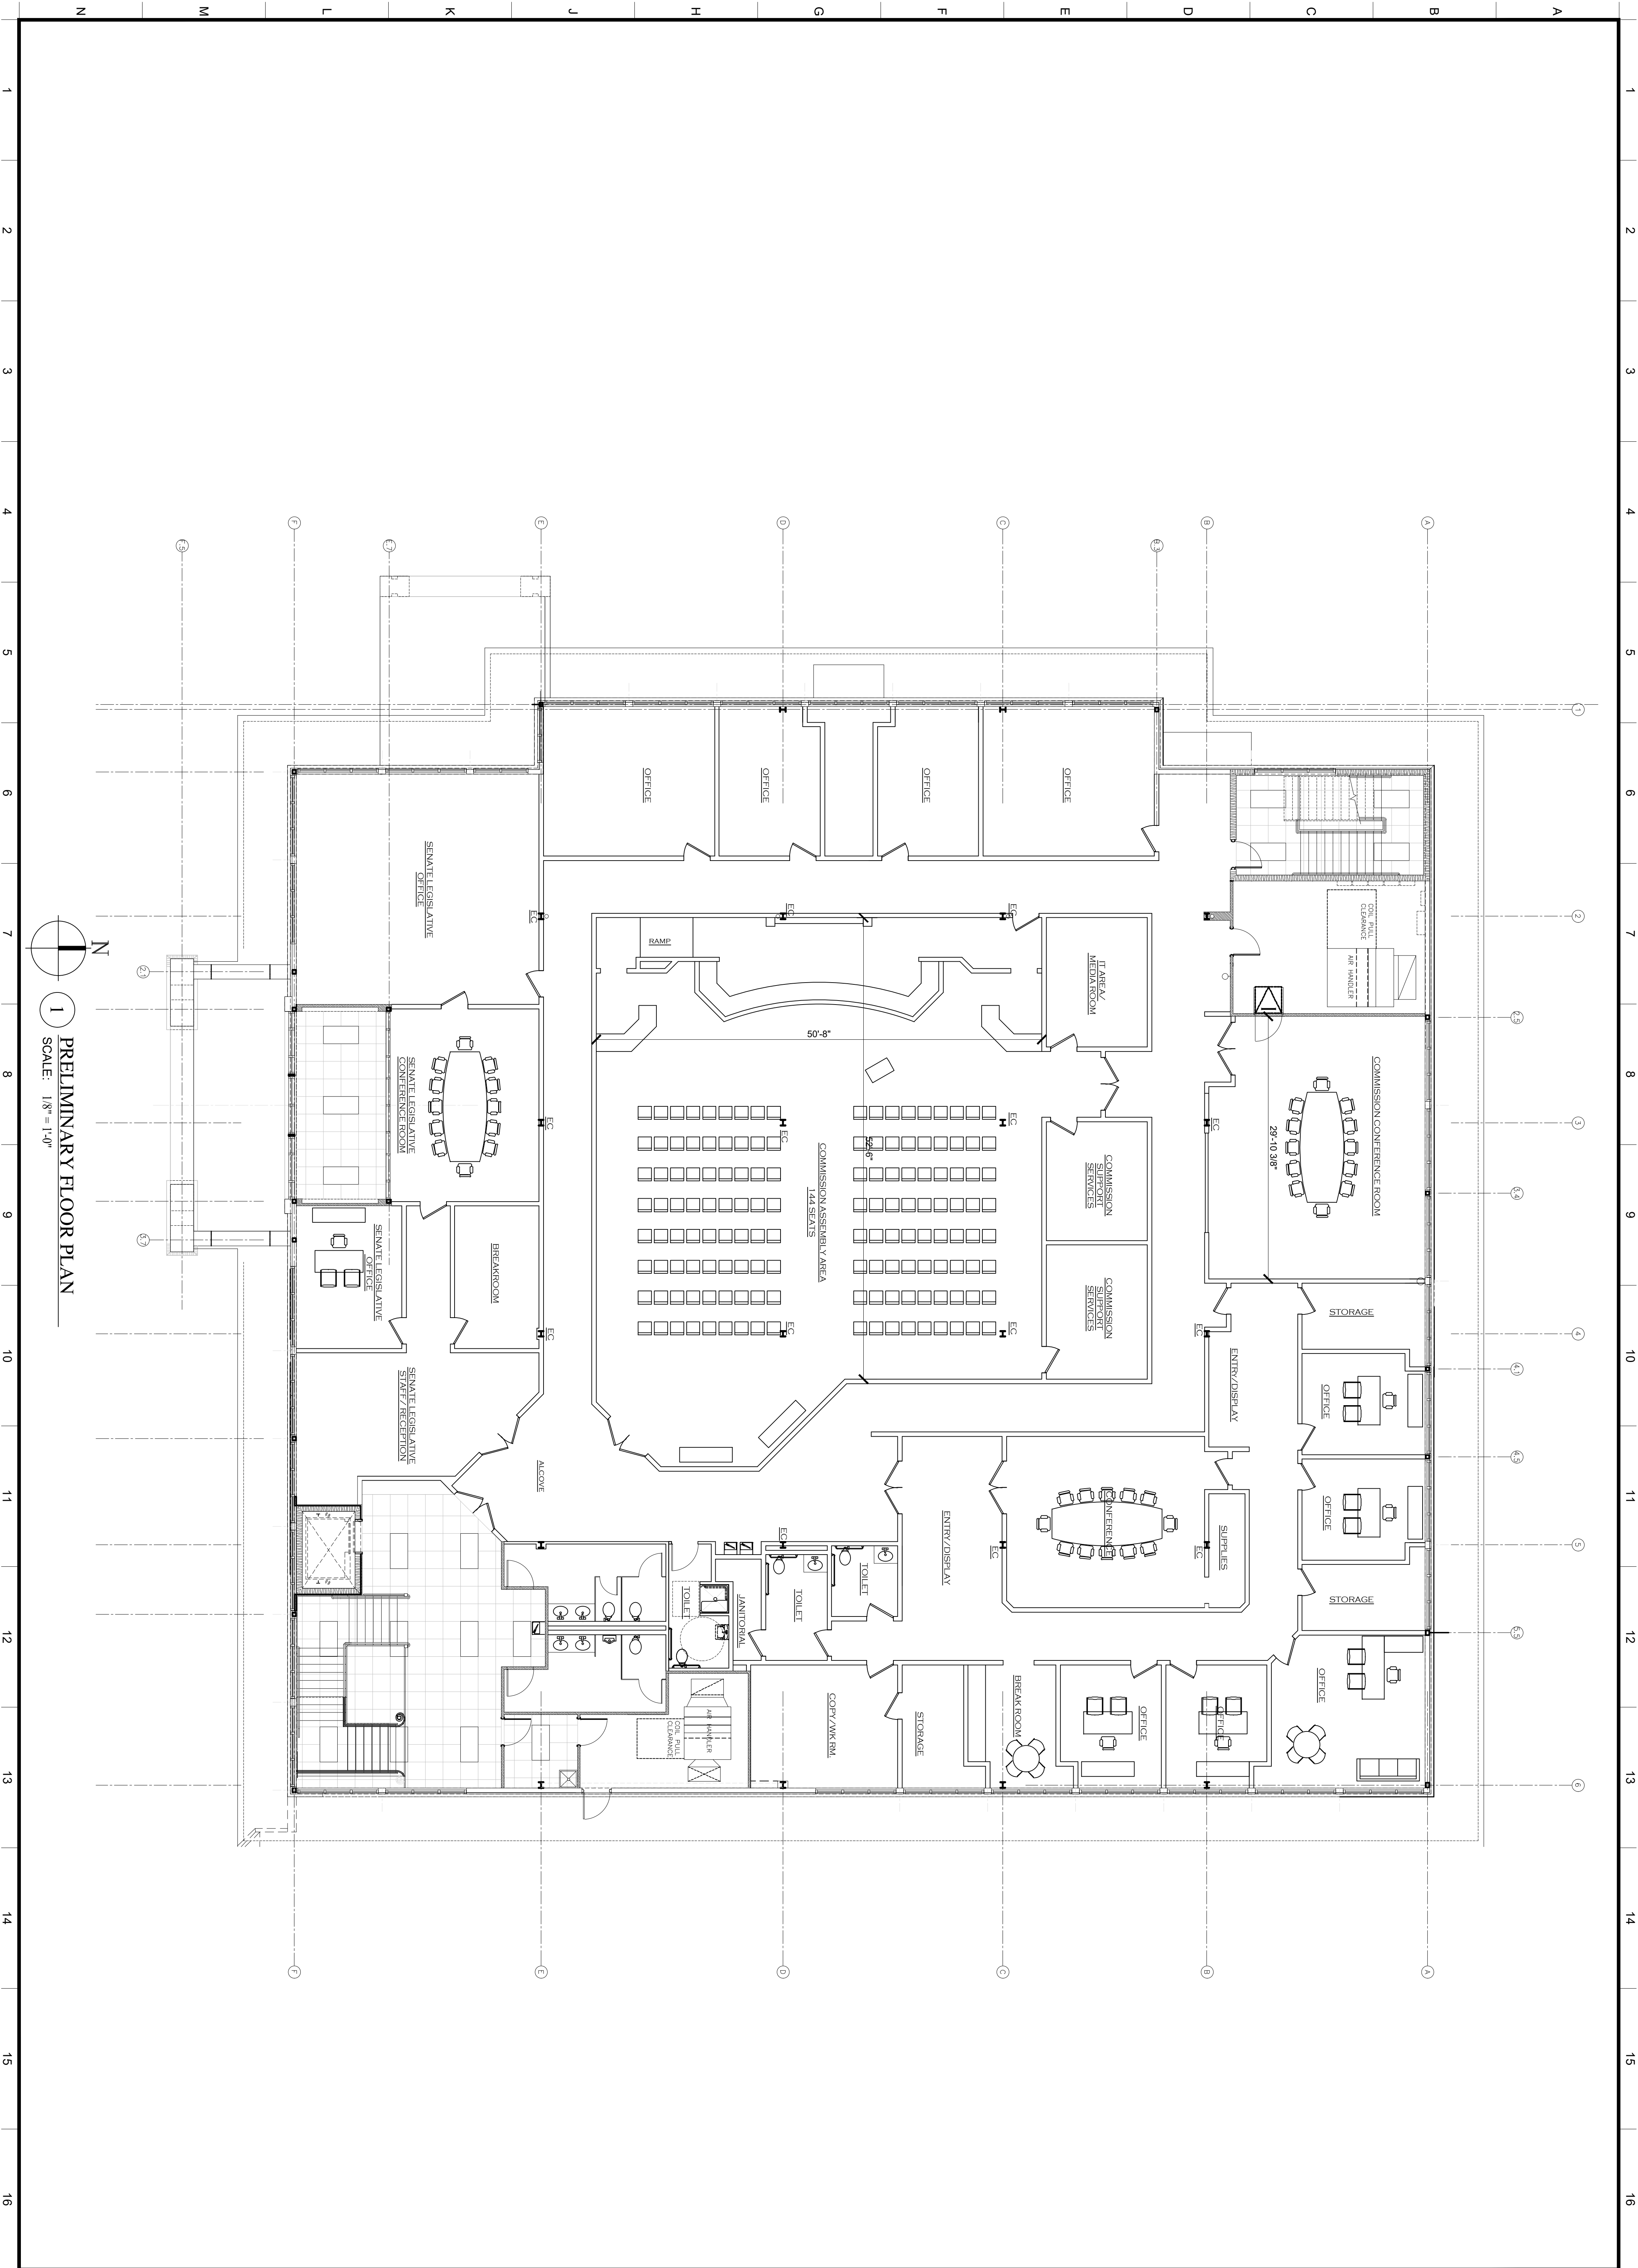

Interior Build-Out of an Existing Space
BALDWIN COUNTY COMMISSION
Second Floor Satellite Courthouse
Fairhope, Alabama

ISSUE	DATE	DESCRIPTION
1.	4-26-19	FOR REVIEW
2.	5-3-19	UPDATED PLAN
3.	7-12-19	For Commission Final Review

ADAMS STEWART
ARCHITECTS, LLC
Architecture, Planning
Interiors, Construction Administration

P.O. Box 529
22615 Highway 59 North
Robertsdale, Alabama 36567
Office: 251.947.3864
Fax: 251.947.3138

PROJECT NO.: 19-017
DRAWN BY: MEH
CHECK BY: TTS
SHEET NO.:
preliminary floor plan

A1.0