


17 - ROOMS PER FLOOR  
3 - 2 BAY SUITES PER FLOOR

TOTAL PER 3 FLOORS  
51 - ROOMS  
9 - 2 BAY SUITES

50 PARKING SPOTS (APPROXIMATELY)

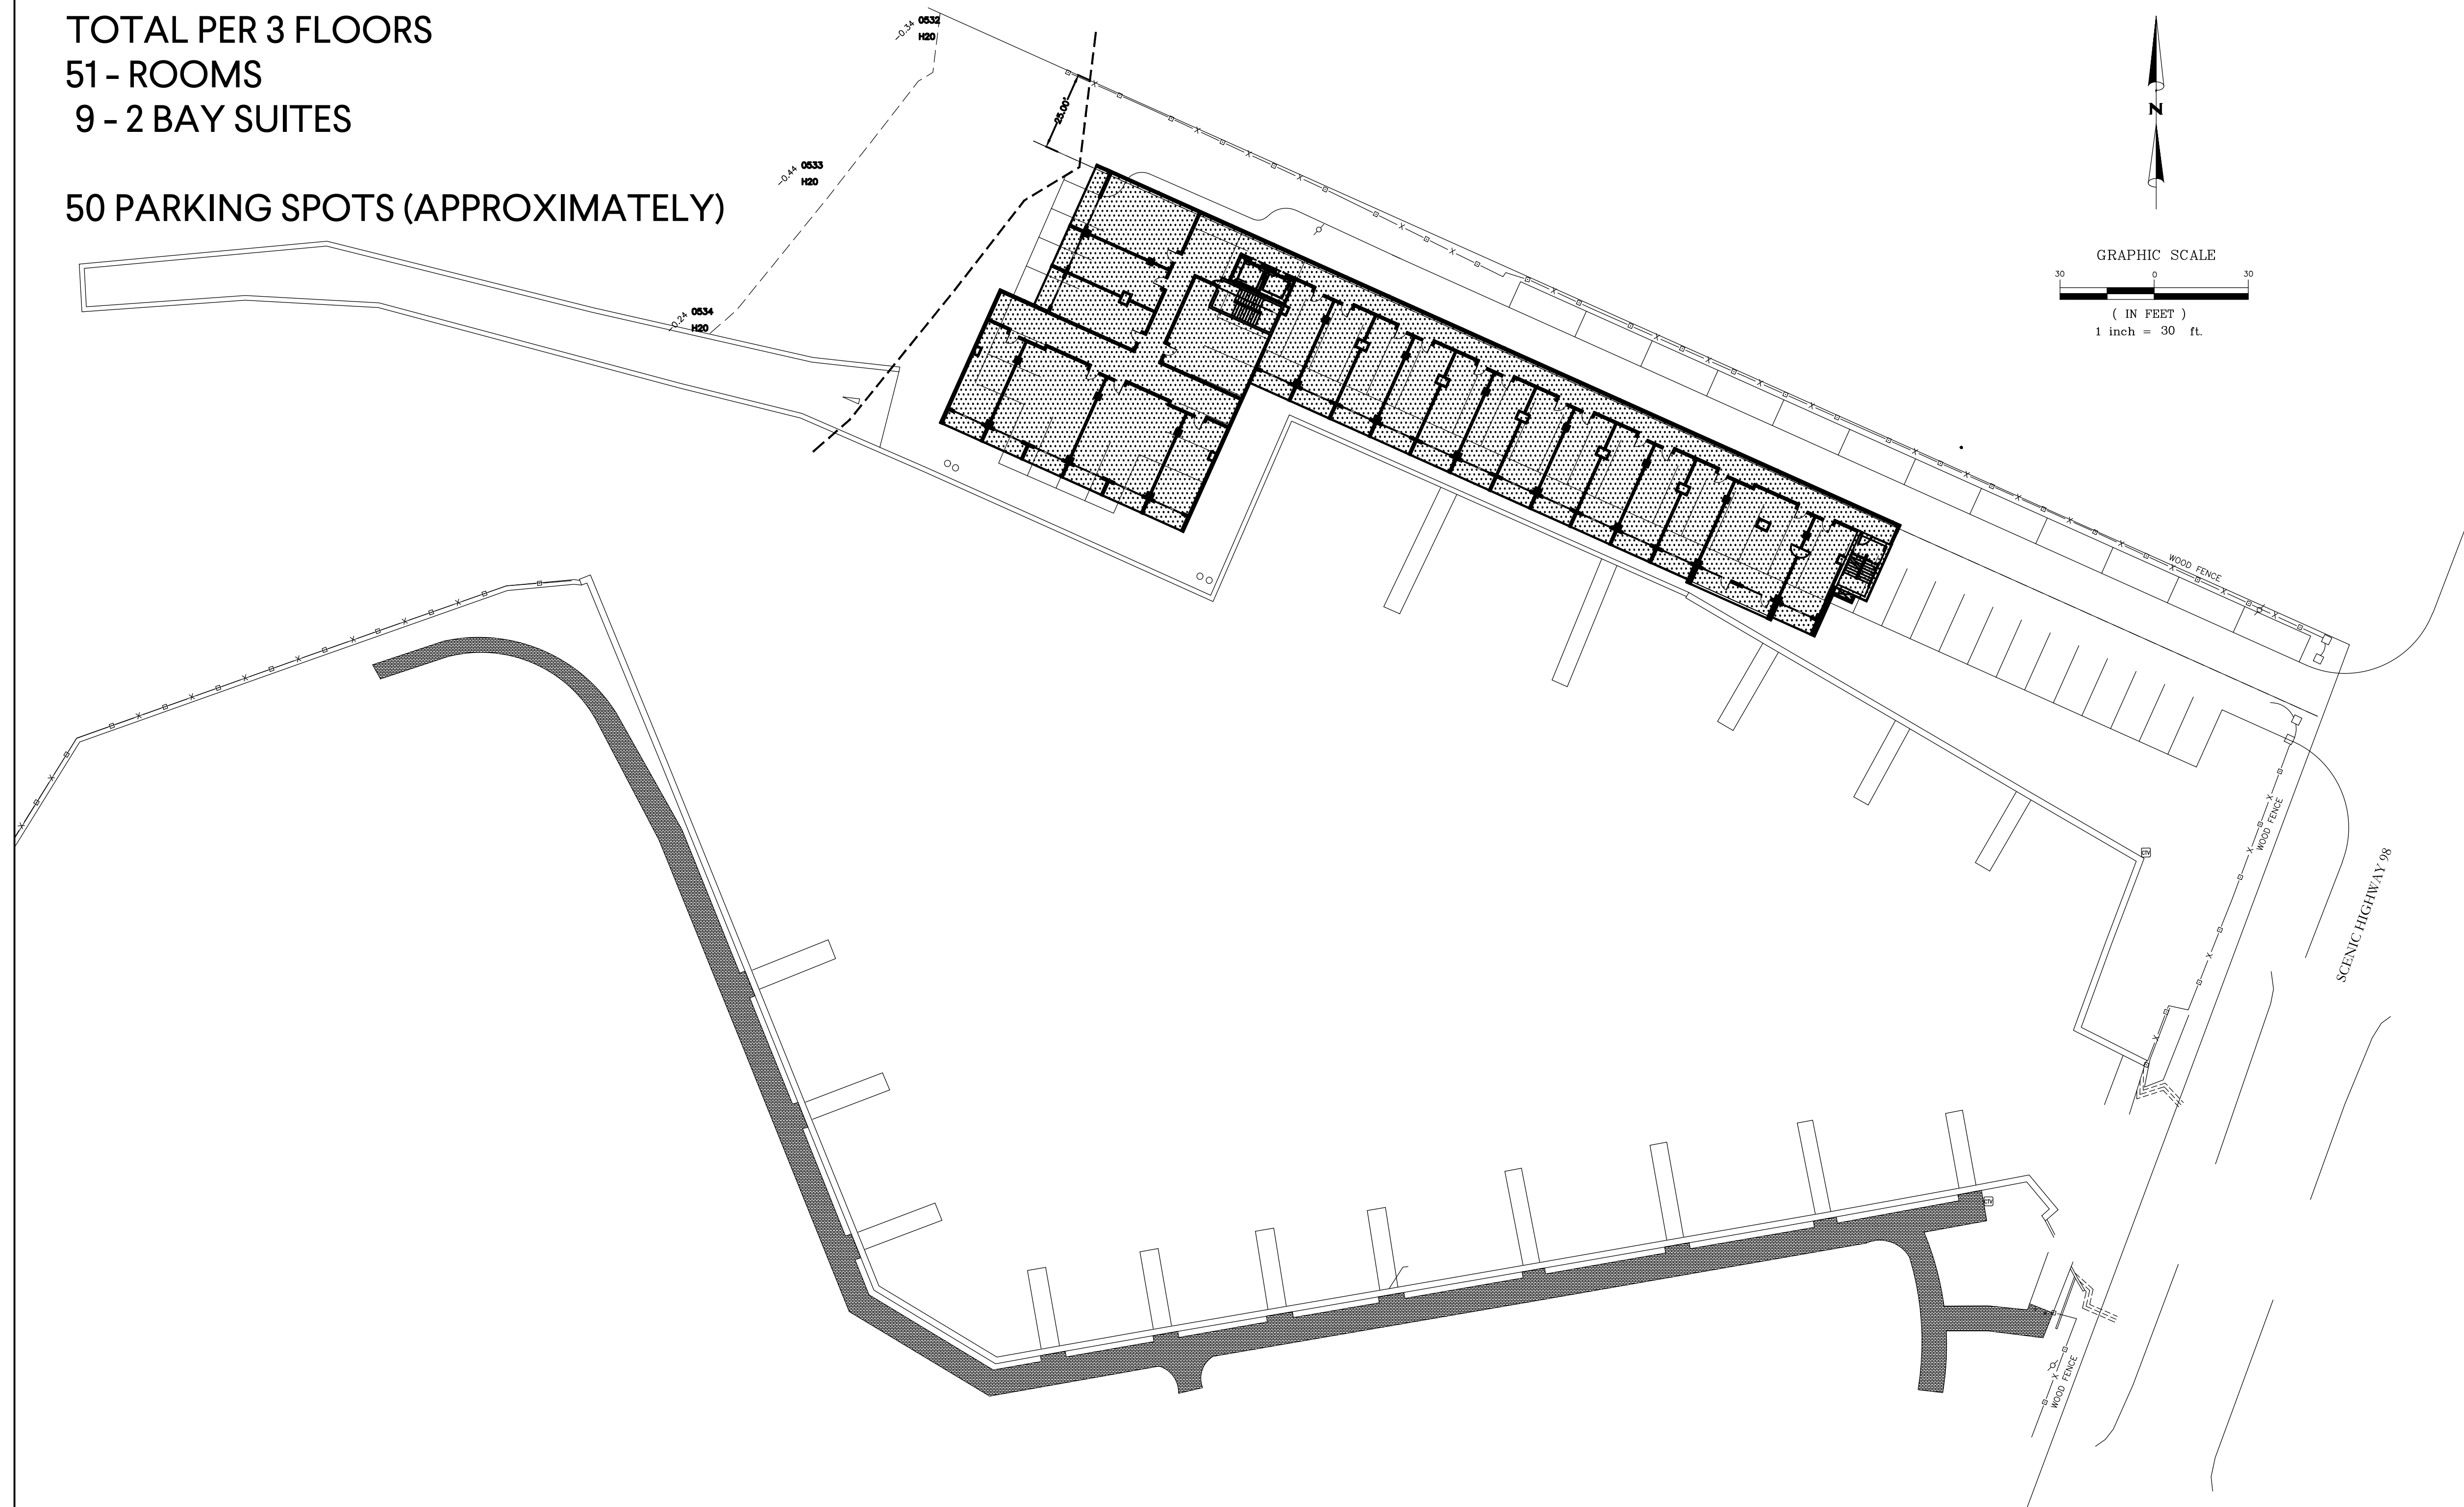

SITE PLAN  
SCALE: 1" = 20'

A NEW HOTEL for the RETIREMENT SYSTEMS of ALABAMA

Point Clear, Alabama

May 1st, 2019

