



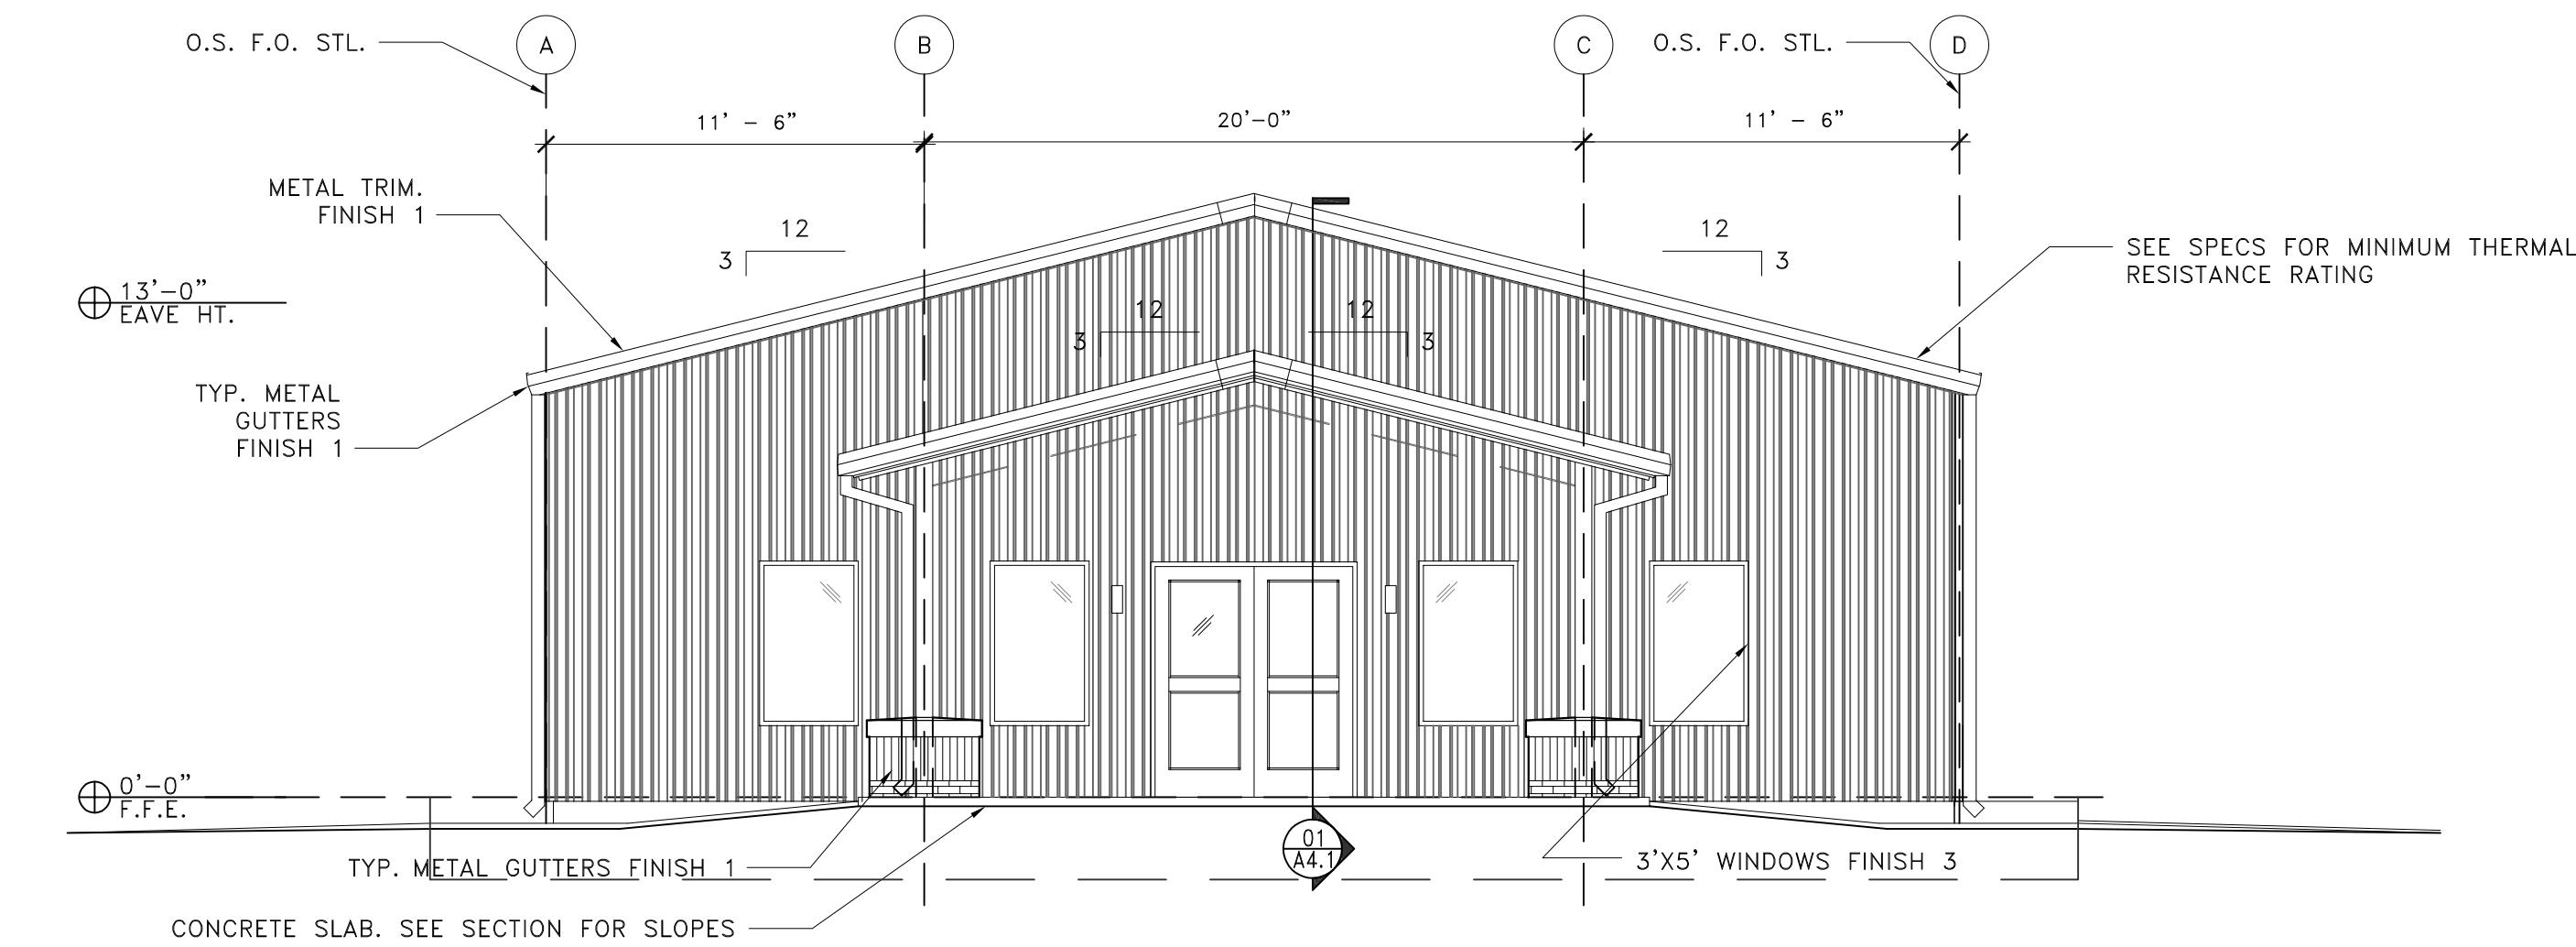

1 NORTH ELEVATION
SCALE: 3/16"=1'-0"

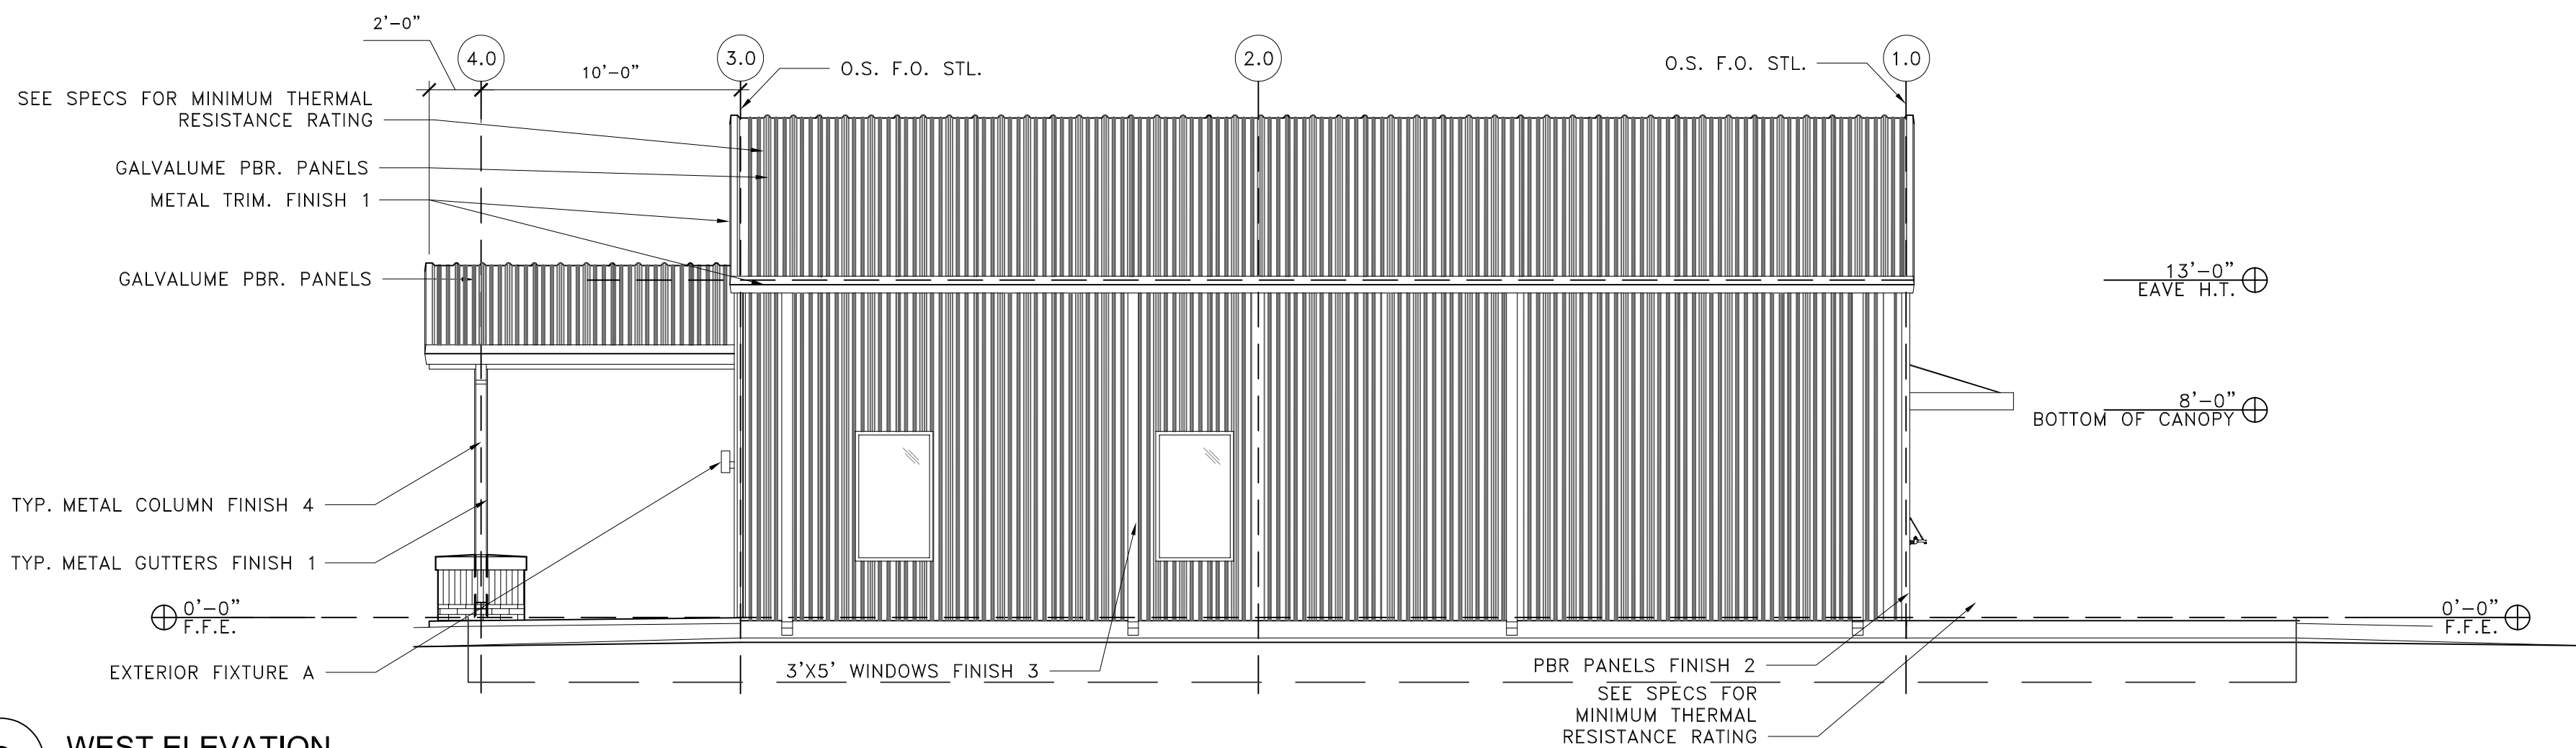

2 WEST ELEVATION
SCALE: 3/16"=1'-0"

DATE:	9.25.19	REV.	1
DESIGNED BY:	OLG		
DRAWN BY:	KLT		
DISCIPLINE:	ARCHITECTURE		
PROJECT ARCHITECT:	OLG		
OTK PROJECT NUMBER:	19027		

For Review

SHEET TITLE:
EXTERIOR
ELEVATIONS

SHEET NUMBER:

A-2.0