




3808 N. Sullivan Bldg. #7 Spokane, WA 99216

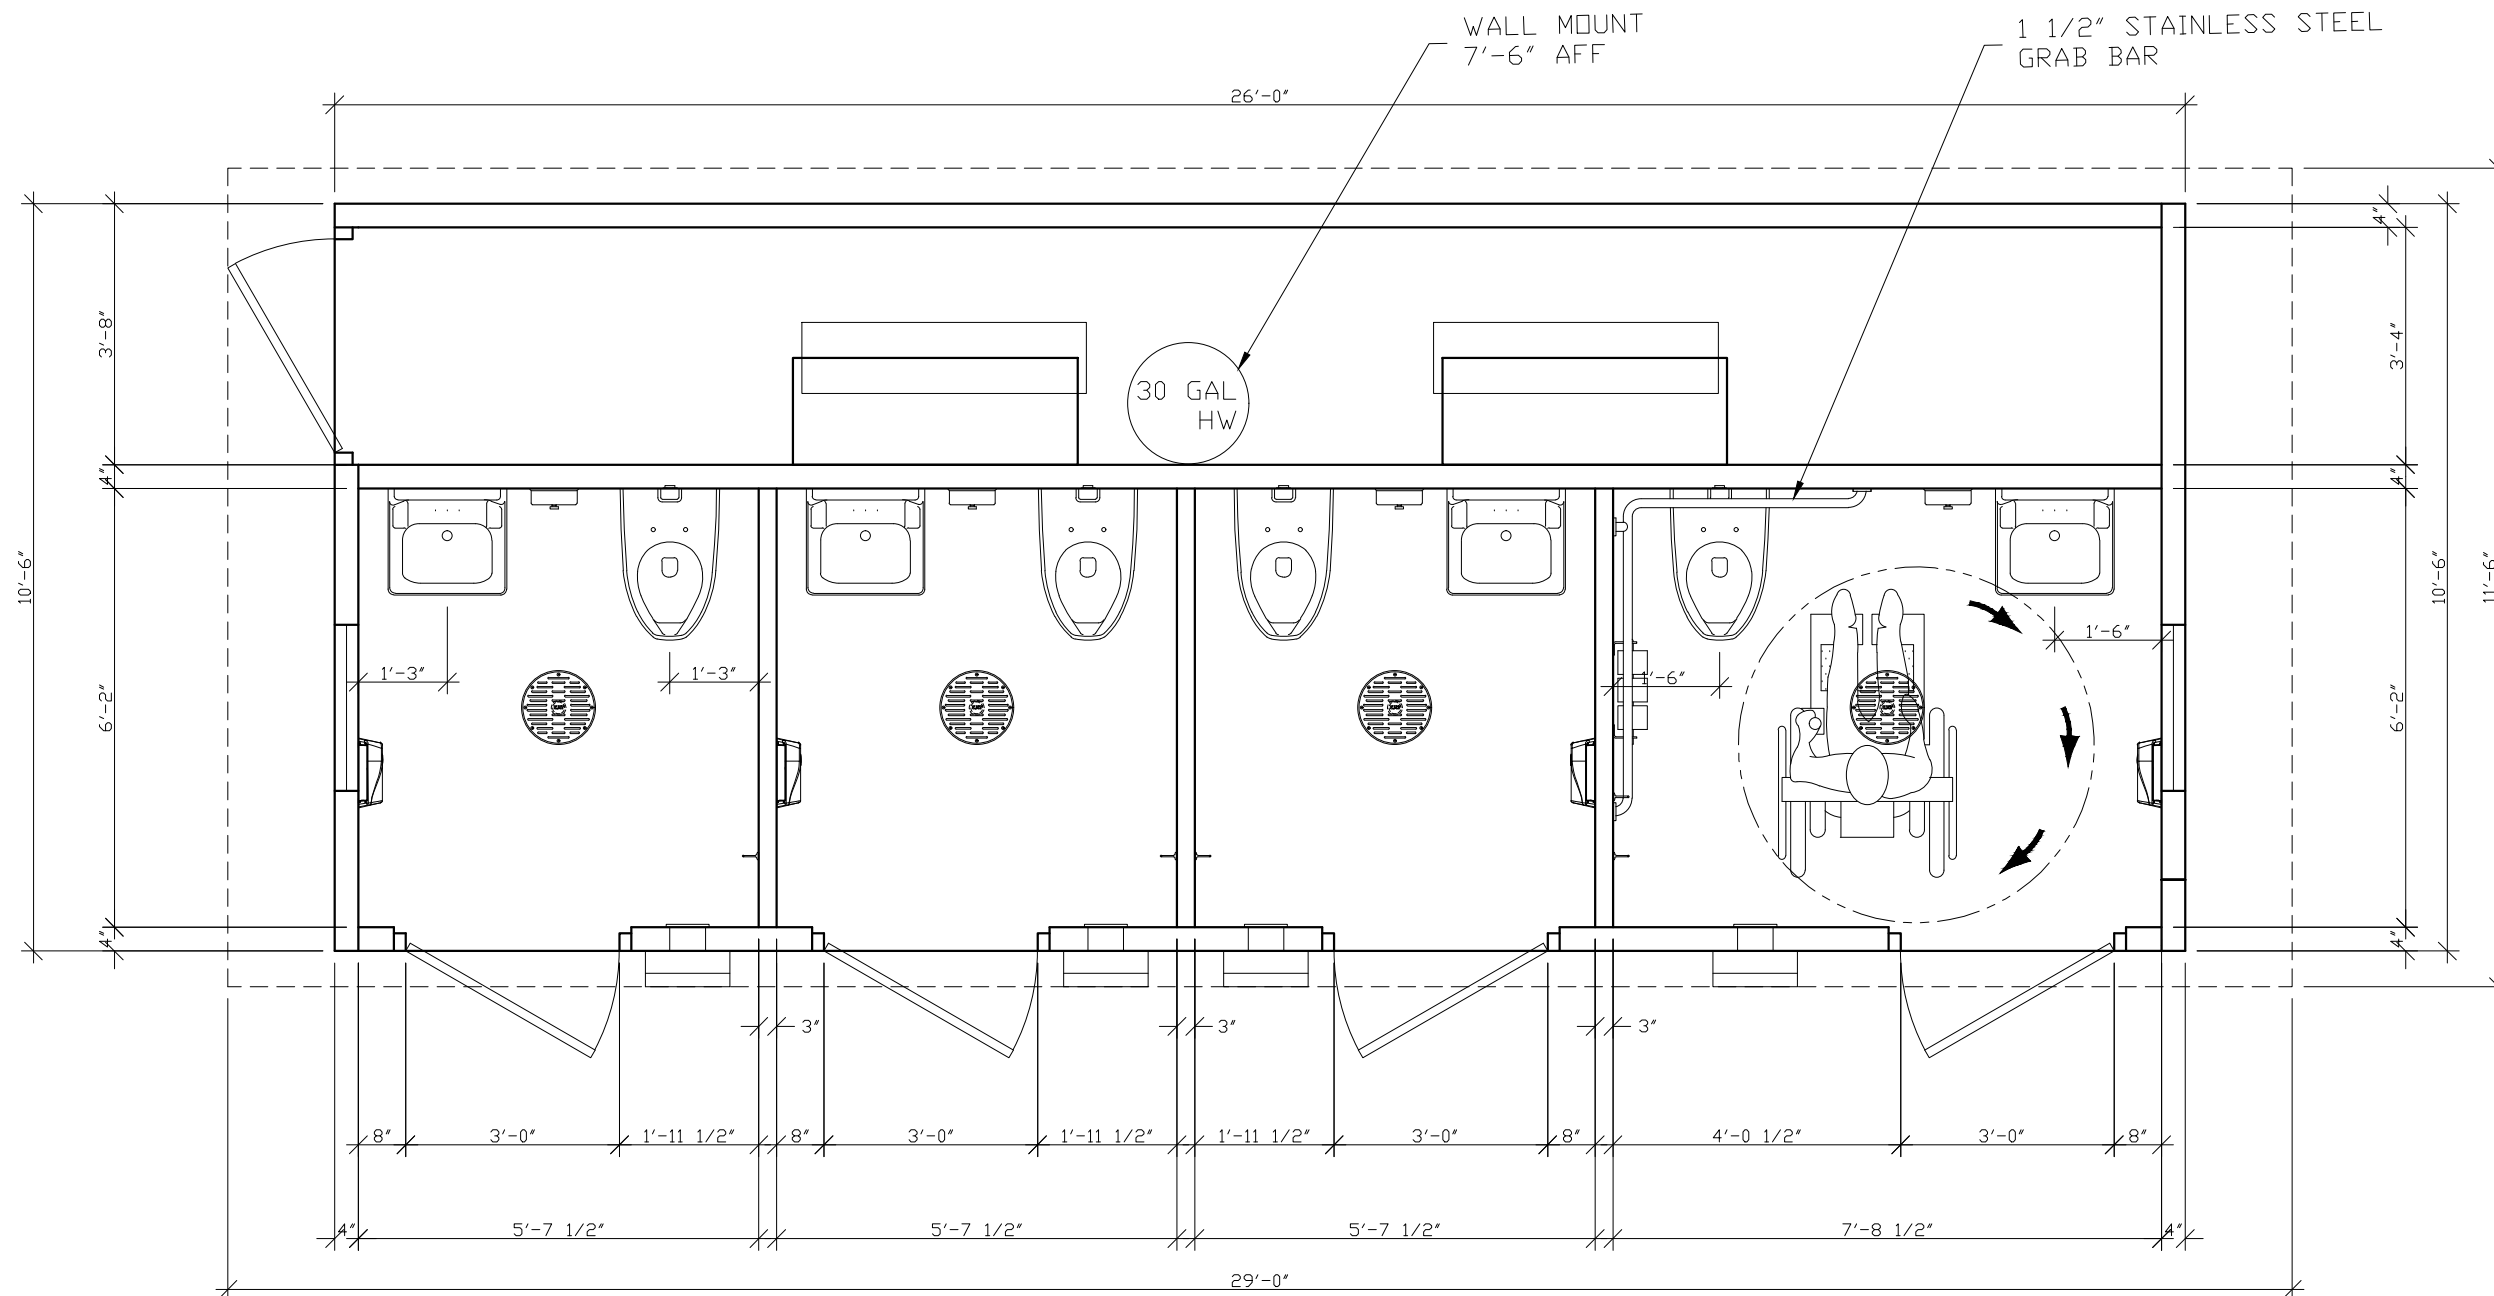

Precast Products

901 N. Highway 77 Hillsboro, TX 76645

PROJECT TITLE
SANTIAGO
BUILDING NUMBER IP-19P07

NOTICE





The information contained herein is proprietary and the exclusive property of CXT Incorporated. The information may only be used by the original recipient for the purpose intended. Reproduction or distribution of this information is strictly prohibited without the prior written consent of CXT Incorporated. By allowing use of this information, CXT Incorporated grants no warranty, express or implied, including a warranty of merchantability or of fitness for a particular purpose.

CXT Incorporated

REV.	DESCRIPTION	DATE	APPROVAL	DATE
SCALE	1/4"=1'-0"	DATE	02-08-19	
DRAWN	MICHAEL M	FILE NO.	IP-19P07	
CHECKED	JAMES C	PLOT	48	

FLOOR PLAN

DWG NO.	SHEET	REV.
IP-19P07-01	1	
	2	

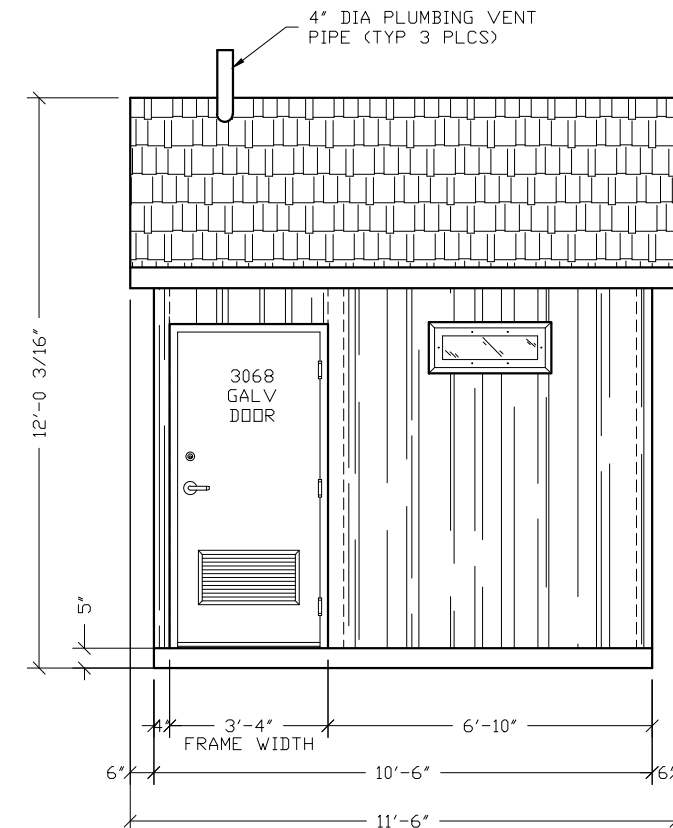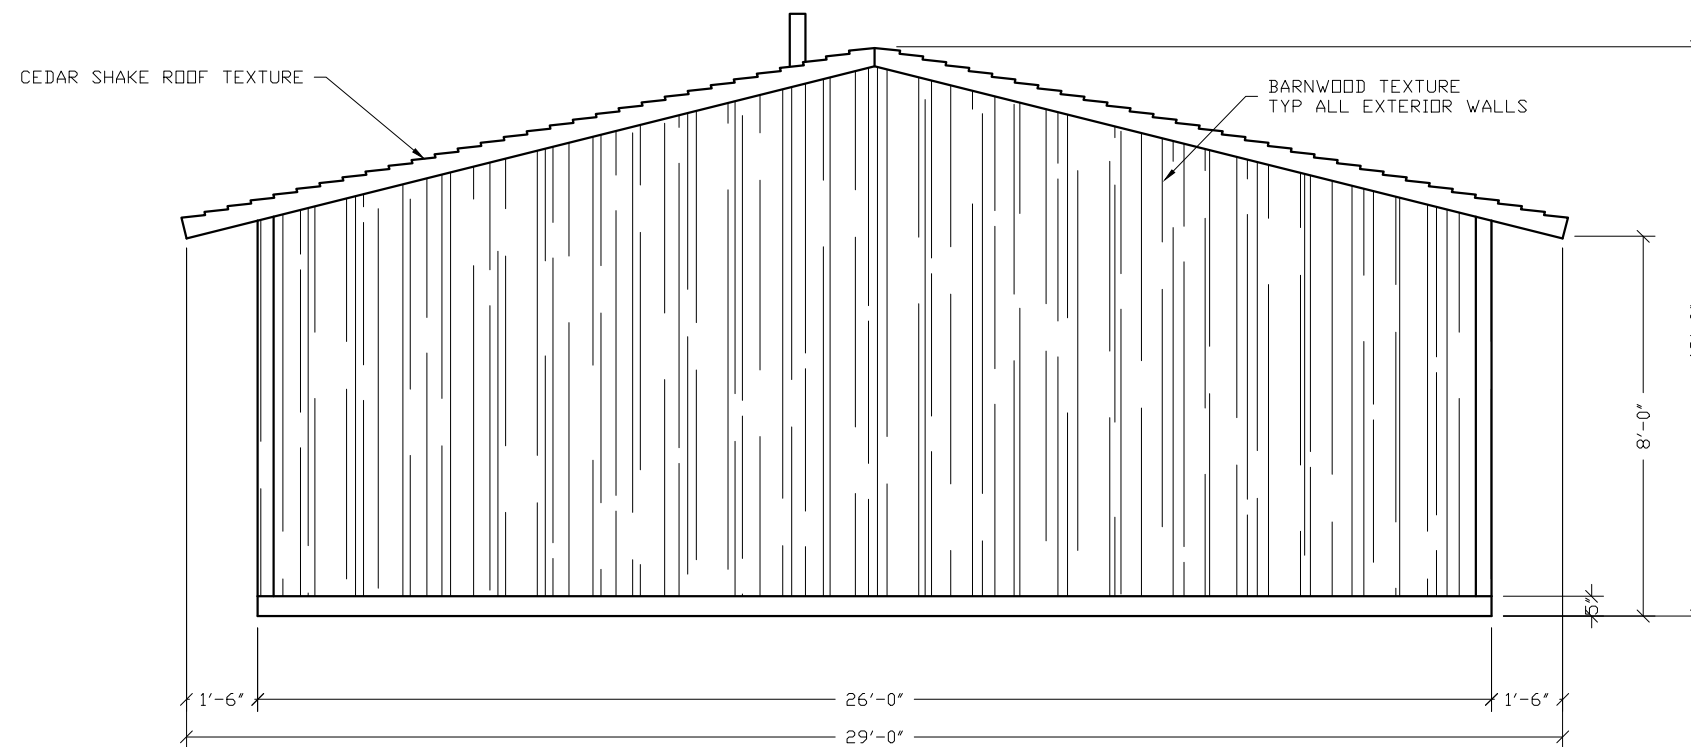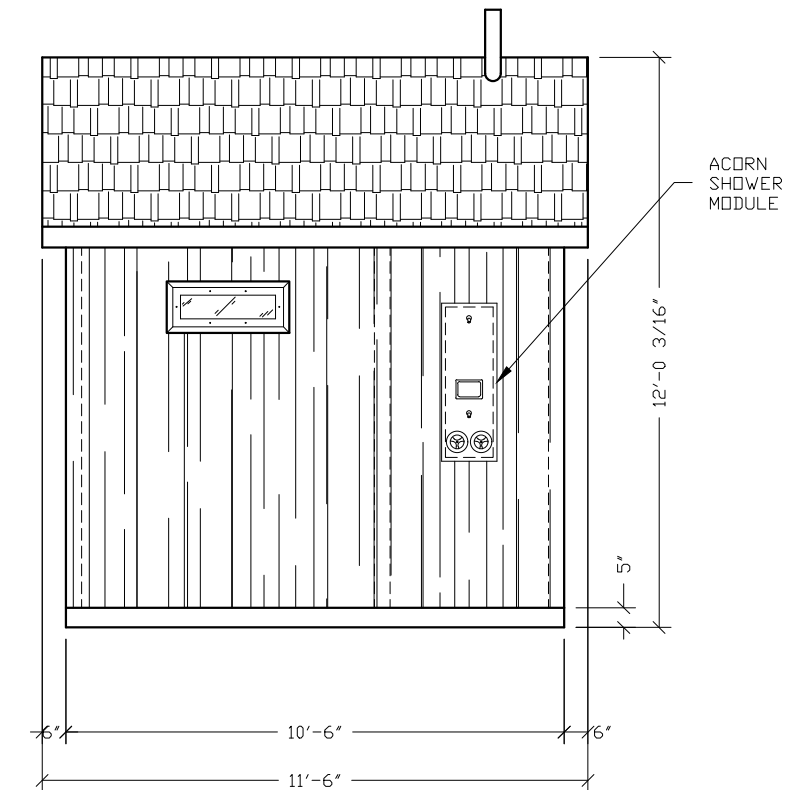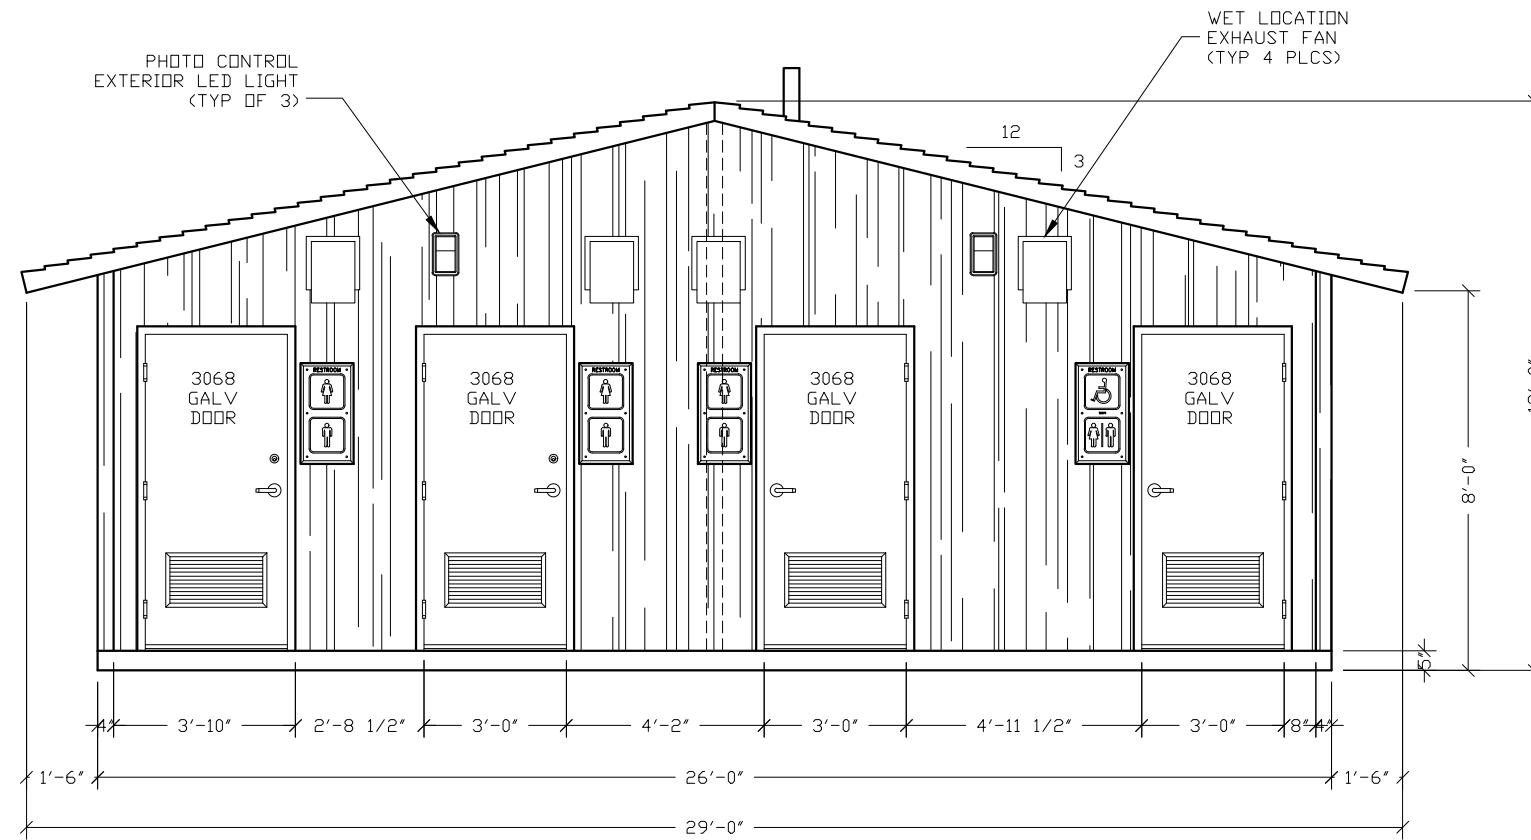

3808 N. Sullivan Bldg. #7 Spokane, WA 99216



Precast Products

901 N. Highway 77 Hillsboro, TX 76645

PROJECT TITLE

SANTIAGO

BUILDING NUMBER IP-19P07

NOTICE

The information contained herein is proprietary and the exclusive property of CXT Incorporated. The information may only be used by the original recipient for the purpose intended. Reproduction or distribution of this information is strictly prohibited without the prior written consent of CXT Incorporated. By allowing use of this information, CXT Incorporated grants no warranty, express or implied, including a warranty of merchantability or of fitness for a particular purpose.

CXT Incorporated

REV.	DESCRIPTION	APPROVAL	DATE
SCALE	1/4"=1'-0"	DATE	02-08-19
DRAWN	MICHAEL M	FILE NO.	IP-19P07
CHECKED	JAMES C	PLOT	48

BUILDING ELEVATIONS

DWG NO.

IP-19P07-02

SHEET 1

2/

EV.

2/