



Z:\Jobs 2021\12-1008 Magnolia Landfill-House Hold Waste Remodel\01 Working Drawings\03 Construction Documents\12-1008_A100.4 Floor Plan.dwg Plotted on 4/17/21 by Workstation 3

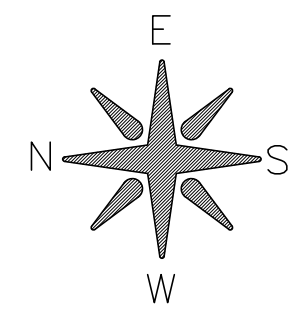

1 Architectural Floor Plan

SCALE: 3/16" = 1'-0"

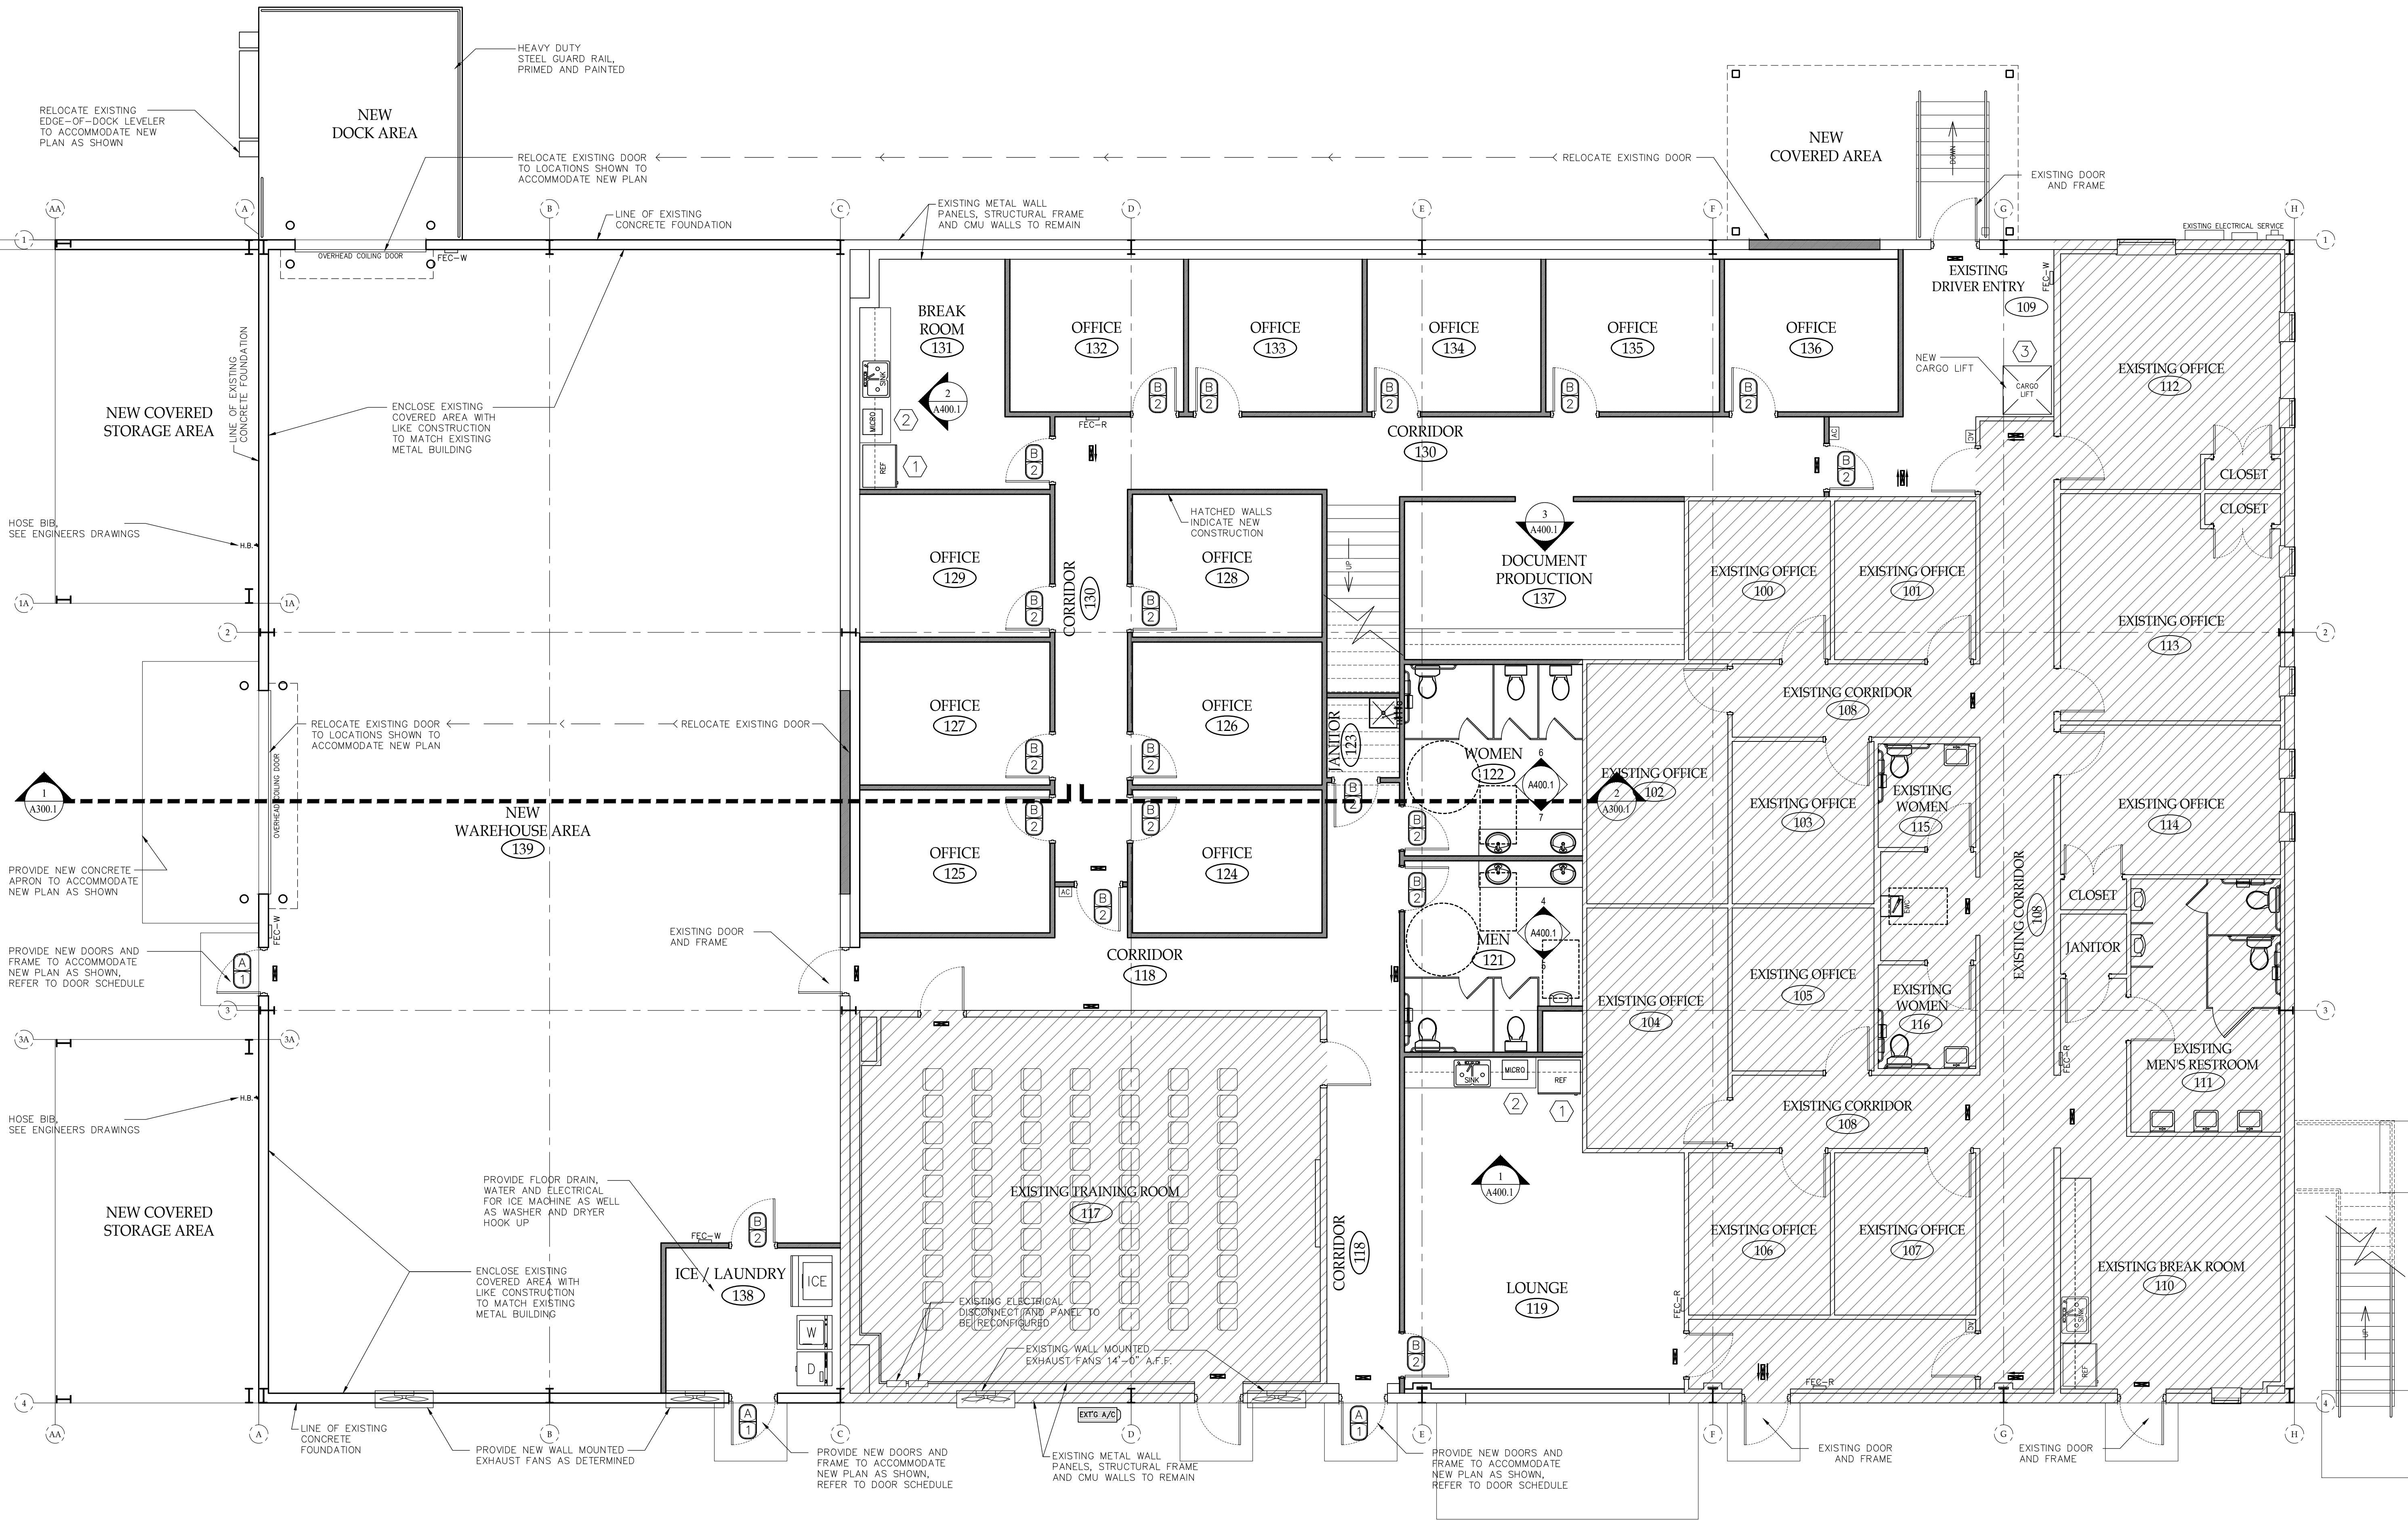

FLOOR PLAN LEGEND

HATCHED WALLS =
NEW CONSTRUCTION

GENERAL NOTES

- SEE SPECS FOR HARDWARE SCHEDULE
- CONTRACTOR IS TO PROVIDE & INSTALL ALL REQUIRED FIRE EXTINGUISHERS IN LOCATIONS AS DESIGNATED IN THE FLOOR PLAN ABOVE. VERIFY ALL LOCATIONS WITH THE LOCAL FIRE INSPECTOR AND THE OWNER'S REPRESENTATIVE PRIOR TO INSTALLATION.
FEC-R FIRE EXTINGUISHER CABINET-RECESSED;
SEE PLAN FOR LOCATION
FEC-W FIRE EXTINGUISHER- WALL MTD.; SEE PLAN FOR LOCATION
- INSTALL ALL FIRE EXTINGUISHERS WITH A RECESSED ENCLOSURE OR BRACKET AS SPECIFIED THAT IS COMPATIBLE WITH EACH UNIT.
- SEE SHEET A400.1 FOR EQUIPMENT SCHEDULE.

WALL TYPE LEGEND

- PRE-ENGINEERED METAL BUILDING FRAME WITH METAL STUD FRAMING AT 16" O.C. & 5/8" GYPSUM BD. ON INTERIOR SIDE AND CAVITY FILLED W/ R-13 BATT INSULATION AND 3/4" PLYWOOD SHEATHING ON THE EXTERIOR WITH AIR AND VAPOR BARRIER AND BRICK/MASONRY VENEER; SEE WALL SECTIONS AND SPECS.
- PRE-ENGINEERED METAL BUILDING FRAME WITH METAL STUD FRAMING AT 16" O.C. WITH 5/8" GYPSUM BD. ON INTERIOR SIDE AND CAVITY FILLED WITH BATT INSULATION (MIN. R-19) AND PRE-FINISHED METAL WALL PANELS ON EXTERIOR; SEE WALL SECTIONS AND SPECIFICATIONS.
- PRE-ENGINEERED METAL BUILDING FRAME WITH METAL STUD FRAMING AT 16" O.C. WITH 3/4" PLYWOOD SHEATHING TO 8'-0" ON INTERIOR SIDE AND CAVITY FILLED WITH BATT INSULATION (MIN. R-19) AND PRE-FINISHED METAL WALL PANELS ON EXTERIOR; SEE WALL SECTIONS AND SPECIFICATIONS.
- METAL STUD PARTITION.
METAL STUD FRAMING AT 16" O.C. WITH 5/8" GYPSUM BOARD ON EACH SIDE; SEE FLOOR PLAN FOR STUD SIZING AND GAUGE. SEE WALL SECTIONS AND INTERIOR DETAILS FOR SPECIFIC WALL FINISHES.

FLOOR PLAN LEGEND

	DOOR TYPE	DOOR SYMBOL (REFER TO SHEET A500.1)
	FRAME TYPE	WINDOW TYPE (REFER TO SHEET A500.1)
		EQUIPMENT (REFER TO SHEET A400.1)
ROOM NAME ROOM #	ROOM FINISH TARGET: SEE SHEET A400.1 FOR ROOM FINISH SCHEDULE	

Magnolia Landfill-Building Renovation and Construction
BALDWIN COUNTY COMMISSION
Baldwin County Solid Waste Department
15140 County Road 49 Summerdale, Alabama 36580



PROJECT NO: 21-008

SHEET NO:
ARCHITECTURAL
1ST FLOOR PLAN

A100.4



ADAMS STEWART
ARCHITECTS, LLC
Architecture, Planning
Interiors, Construction Administration

P.O. Box 529
22015 Highway 59 North
Birmingham, AL 35267
Office: 251.947.3864
Fax: 251.947.3138

ISSUE	DATE	DESCRIPTION
1.	08/02/21	CLIENT REVIEW
2.	04/05/21	BID DRAWINGS
3.		