



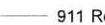
Permit # 20288-W Daphne Utilities Site Map



Legend

Utility_Permits

Type

-  Water
-  Land Parcels
-  Paved
-  Unpaved
-  911 Roads

3/4 inch copper
- Trenched
- 30 inch min depth
- 20 feet from EOP

500 feet of 2 inch water main
- Directional bore
- 30 inch min depth
- 20 feet from EOP





Permit # 20288-W Daphne Utilities Vicinity Map



Legend

Utility_Permits

Type

- Water
- Land Parcels
- Paved
- Unpaved
- 911 Roads



STANDARD UTILITY PERMIT APPLICATION

Baldwin County Highway Department

Permit No.	20288-W
District	2
Township	
Range/Section	
Type	Water

PERMIT -FOR THE ACCOMODATION OF UTILITY FACILITIES AND RELOCATION REQUIREMENTS ON PUBLIC-RIGHTS-OF-WAY

KNOW ALL MEN BY THESE PRESENTS, THIS AGREEMENT (hereinafter referred to as "Agreement"), entered into this the 18 day of August, 2020, by and between Baldwin County acting through its authorized agents of the Baldwin County Highway Department (hereinafter referred to as "COUNTY") AND The Utilities Board of the City of Daphne, AL, (hereinafter referred to as the "UTILITY").

WITNESSETH

WHEREAS, the County proposes certain highway improvements and/or Utility desires to have its facilities accommodated on a public right-of-way in Baldwin County, Alabama, and;

WHEREAS, the project subject hereto and contained herein is hereby described, designated and/or entitled as:

Beginning on the north side of Gabel Street, the installation of approximately 500' of 2" water main along the east side of 2nd Street via directional drill. Reconnect services at meters and install flushing plug at north end of new water main on 2nd Street. Beginning at the end of the new 2" water main, a new 3/4" type K copper water service will be trenched
, and; to the north side of McIntyre Street. The water meter for the church will be relocated to McIntyre Street.

WHEREAS, the County has granted to the Utility the right to locate its facilities across or along the public highways, and hereby grants to Utility, approval to cross or locate its facilities on the public right-of-way at the location and in the manner as shown on the attached plans and specifications:

NOW THEREFORE, be it agreed as follows:

30" min depth on shoulder
36" min depth under ditch
48" min depth under road
72" min depth under and around cross drains

STANDARD UTILITY PERMIT APPLICATION

ARTICLE I. County Engineer Authority and Least Possible Interference

The Utility agrees to install its facilities on the public right-of-way, as shown by the plans and specifications attached hereto and made a part hereof as Attachment/Exhibit A and/or in accordance with the requirements of County, so as to occasion the least possible interference with the progress of County projects where such installation is within the bounds of an active highway project.

ARTICLE II. County Standards

Utility agrees to conform to the provisions of the current County Standards, as interpreted by the County Engineer, for the Accommodations of Utilities on a public Right-of-way. It is further agreed that the applicable provisions of the laws of the State of Alabama and Baldwin County, Alabama shall govern and be controlling and binding over the provisions of the Agreement.

ARTICLE III. Non -Assignability

With exception to financing agreements, mortgages, security agreements, or other security interests in the facilities permitted hereby, the parties hereto shall not, without the express written consent of each and every other party hereto, assign, sell, transfer or otherwise any interest, rights or obligations provided or contained herein in whole or in part at any time.

ARTICLE IV. Warranties, Representations and Certifications

The execution and delivery of this Agreement have been duly authorized by all necessary actions of County and Utility, and such actions are in compliance with all public bidding and other State and federal laws applicable.

This Agreement has been duly executed and delivered by, and constitutes the valid and binding obligation of, all parties and enforceable against them in accordance with the respective terms contained herein.

The execution, delivery and performance of this Agreement shall not violate any State, federal, local law, ordinance, order, writ, injunction, decree, or regulation of any court, or conflict with any other obligation of the parties hereto.

Utility shall provide to County, and to the satisfaction of the County Engineer, written proof of compliance with applicable ADEM requirements including a Receipt of Registration from ADEM for Phase II Stormwater Permitting Requirements if applicable.

STANDARD UTILITY PERMIT APPLICATION

If registration of the project with ADEM is not required, under current stormwater Permitting Regulations as determined by the Utility, then it shall be a County requirement that Utility must provide a "written certification of review and understanding" of those same requirements to County as part of this Permit Application.

Notwithstanding the above, Utility shall comply with all applicable environmental laws, regulations and permitting requirements.

ARTICLE V. Term and Binding Effect

This Agreement and contract will, upon County approval and execution:

1. continue in effect until amended, altered to that effect, or otherwise changed by all parties hereto and as required herein, and;
2. Not extend or be enforceable past a maximum of 36 months in duration or shorter time agreed upon by parties as noted herein within Article XXII.

Utility shall remain in compliance for the duration of the terms as listed within this permit to include but not limited to a one year period after the completion of construction as determined by County, and;

3. Be binding upon and shall inure to the benefit of the County, Utility and their respective agents and successors.

ARTICLE VI. Exhibits and Attachments

The following exhibits and/or attachments listed below referenced herein are specifically included as a necessary part of this agreement and the same shall not be complete without such items, to wit:

- A. Plans and Specifications, Cross Section, Vicinity Map
- B. ADEM compliance certifications or written Certification of Review & Understanding of ADEM regulations as required by ARTICLE IV herein
- C. Letter from applicable Wastewater Treatment Facility confirming knowledge of Utility installation and ability to treat the waste (Sewer Permits only)
- D. Certificate of Insurance (Baldwin County Highway Department as "Certificate Holder" only)
- E. Construction Schedule
- F. _____

STANDARD UTILITY PERMIT APPLICATION

County and Utility jointly shall cause such items as listed above to contain dates, signatures of the parties with authorization to make such signatures, and sufficient marks and references back to this Agreement noting their inclusion and attachment hereto.

ARTICLE VII. Plans

All permits shall include a plan view of the entire utility installation depicting the linear position of the utility along the roadway and the horizontal position of the utility measured to the edge of the roadway. These plans shall also show all roadway crossings as well as the proposed location of any appurtenances such as fire hydrants, pressure relief valves, pedestals, lift stations, etc. The plans shall also include a typical cross section showing the roadway and position of the proposed utility relating to its horizontal and vertical position.

ARTICLE VIII. Entire Agreement

This agreement constitutes the entire agreement of the parties with respect to the subject matter hereof and supersedes all prior and contemporaneous writings, understandings, sketches, drawings, plans, agreements, representations whatsoever whether express or implied.

ARTICLE IX. Severability

In the event that any provision of this Agreement shall be held invalid or unenforceable by a recognized authority or any court of competent jurisdiction, such holding shall not invalidate or render unenforceable any other provision contained herein.

ARTICLE X. Bond Requirements

The Utility agrees to file with the Baldwin County Highway Department a certified check or bond in the amount of \$ N/A made payable to the Baldwin County Highway Department to guarantee the faithful and complete performance of provisions of this Agreement and to guarantee that Utility will maintain this work suitable to the Baldwin County Highway Department for a period of one year.

At the end of one year, from the completion of this work, the Baldwin County Highway Department may:

1. If the work is determined to be satisfactory by County, return the bond or certified check to the remitter, or;
2. If the work is determined to be unsatisfactory, apply the bond or certified check to the cost of repairing the right-of-way with County forces, and;
3. The County has the authority to determine if a bond is required, depending upon the circumstances of the permit.

STANDARD UTILITY PERMIT APPLICATION

ARTICLE XI. Bond Amounts and Reservations

The following are the values for the bond amounts for the following facilities:

- A. Buried Cable
 - 1. Crossing \$5,000
 - 2. Parallel, Trench \$5,000 per mile
 - 3. Parallel, Direct Burial \$2,000 per mile

- B. High-pressure, gas pipelines
 - 1. Crossing highway
 - I. 8-inch diameter and smaller \$10,000
 - II. 10 through 16-inch diameters \$25,000
 - III. Larger than 16 inches \$50,000
 - 2. Parallel to highway
 - I. 8-inch diameter and smaller \$5,000 per mile
 - II. 10 through 16-inch diameters \$25,000 per mile
 - III. Larger than 16 inches \$20,000 per mile

- C. Low-pressure water, sewer, and gas pipelines
 - 1. Crossing highway \$5,000
 - 2. Parallel to highway \$5,000 per mile

- D. For unpaved roadway - above amounts may be reduced by as much as 75% at the discretion of County.

- E. The County reserves the right to increase or decrease the bond requirement to coincide with local conditions and work history of the constructing entity.

ARTICLE XII. Required Relocation of Facilities

As a condition for permission to install its facilities upon County right-of-ways, Utility agrees to relocate said facilities at Utilities said expense with no obligations imposed upon County financially or otherwise in the event such future relocation is required by County due to upgrading or reconstruction of the road upon which the facilities are located. Utility further agrees to relocate said facilities within 60 days or as determined by County, if such relocation is required.

ARTICLE XIII. Exclusions, Liabilities, and Damages

County, in approving this application, does not in any way assume responsibility for the maintenance of this facility and projects subject hereto. County shall not be responsible for any claims for damage done to existing private property, public utilities or the traveling public caused by Utility, its agents, servants or employees or caused by the facility itself.

STANDARD UTILITY PERMIT APPLICATION

Utility, for the benefits received herein and hereby acknowledged by Utility, agrees to release, indemnify and hold harmless County for any and all deficiencies, court orders, citations, violations, consent orders, fines, or other enforcement actions for refusals or work conducted by the Utility and/or their agents and assigns, all relating to work either resulting from, or specifically relating to the work on County rights-of-ways as herein described or otherwise performed with or without authorization.

County shall be reimbursed or otherwise indemnified from Utility all costs for damages, repairs, fines incurred as a result of any action and/or inaction that would cause County to finish, correct, alleviate, or work on a project/task deemed by County to be the responsibility of Utility. Reimbursement shall come from the Utility in the form of direct payment based on the expenses incurred by the County or through the redeeming of the Bond held by the County in the name of the Utility for said Project.

ARTICLE XIV. Plans on Site

The Utility owner agrees to have an accurate copy of the approved agreement and plans on the job site at all times while said work is being performed.

ARTICLE XV. Responsibility for Traffic Control Devices

Traffic control devices will be installed and maintained in accordance with the Manual on Uniform Traffic Control Devices, latest edition, which is hereby made a part hereof by reference and will be conformed to as the provision thereof are applicable to such work or otherwise deemed necessary by County.

ARTICLE XVI. Markings and Decals

Utility Company must mark ped or pole with de-cal showing:

- A. Name of company, nature of utility (water, sewer, gas, cable TV, etc.), and;
- B. A telephone number where utility company can be reached by phone, and;
- C. The distance from ped or pole to existing buried line, and;
- D. This applies to existing ped, pole and line, as well as new lines.

ARTICLE XVII. Implementation of Work

Utility must begin work (to the satisfaction of County) on the project no later than 90 days from dated issue of permit, or in the alternative, notify County utilities inspector in writing for consideration of a discretionary extension for good cause.

STANDARD UTILITY PERMIT APPLICATION

ARTICLE XVIII. Site Restoration

All disturbed areas must be returned to as close to normal as possible to include but not limited to reseeded with grass seeds, sod, etc. unless the utility is buried inside a dirt road that is a travel way; however, Utility should always maintain site so as to prevent erosion or otherwise comply with environmental standards. Post-construction drainage, flow direction and volume should be the same as pre-construction drainage, flow direction and volume.

ARTICLE XIX. Non- Waiver

The waiver of any breach of this agreement by County shall not constitute a continuing waiver or a waiver of any subsequent breach, either of the same or another provision of this contract. The delay or omission by County to exercise any right or power provided by this agreement shall not constitute a waiver of such right or power, or acquiescence in any action or inaction on the part of Utility. Any breach on the part of Utility shall be construed a continuing breach, and County may exercise every right and power under the Agreement at any time during the action or inaction or upon the occurrence of any subsequent breach.

ARTICLE XX. Mandatory Time of Contact

Utility agrees to place calls, for construction, to County at least 24 hours prior to construction and upon completion.

ARTICLE XXI. Non-Endorsement

County, in no way, is deemed to have approved, provided, given, or allowed to be given any authorization, endorsement, approval, or consent of the business practices, actions or behavior of the Utility. This permit governs and creates an understanding as to the issues herein outlined, or otherwise controls the placement of facilities within the County right-of-way by Utility. Any perceived endorsement, authorization or approval, given hereby, verbally or otherwise, for other business practices or behavior of the Utility or its agents, without a properly-authorized and written verification thereof, is to be considered hereby withdrawn. This permit, and/or the procedures approving the same, is no way to be considered as a substitute for any regulations, procedure or other requirement of County. It is the sole responsibility of the Applicant hereto to comply or to ensure their own compliance with any local, State, or Federal law or regulation.

ARTICLE XXII. Additionally Agreed Upon Provisions (if any)

STANDARD UTILITY PERMIT APPLICATION

IN WITNESS WHEREOF, the parties hereto have executed this Agreement by their duly authorized officers.

APPROVED BY:

Mike Campbell 8-18-20
Authorized Representative Date
Baldwin County Highway Department

Mike Gofford 8-18-2020
Permit Manager Date
Baldwin County Highway Department

County Engineer Date
Baldwin County Highway Department

BALDWIN COUNTY HIGHWAY DEPARTMENT
UTILITY PERMITS
PO Box 220
Silverhill, AL 36576
251-972-6831, phone
251-972-6832, fax

APPLICANT:

BY Scott Polk
SIGNATURE
Scott Polk
TYPED OR PRINTED NAME

General Manager
TITLE

The Utilities Board of the City of Daphne, AL
UTILITY COMPANY (IF APPLICABLE)

ADDRESS:

900 Daphne Avenue

Daphne, AL 36526

251-626-2628

PHONE NUMBER

I, Lori May Wilson, a Notary Public in and for said County, in said State, hereby certify that Scott Polk, an individual whose name as a duly authorized representative for Utility is signed to the foregoing Agreement, and who is known to me, acknowledged before me on this day that, being informed of the contents of the Agreement, he, as such officer and with full authority, executed the same voluntarily for and as the act of said Utility.

Given under my hand and official seal, this the 18th day of August, 2020.

Lori May Wilson
My Commission Expires: 8/13/2022



Written Certification and Review of Understanding
of ADEM compliance

August 18, 2020
(Current Date)

Baldwin County Highway Department
Engineering Division – Utility Inspection
PO Box 220
Silverhill, AL 36576

RE: 2nd Street at McIntyre Street, Daphne
(Project Location – Baldwin County)

We have reviewed and understand the Alabama Department of Environmental Management's NPDES stormwater permitting regulations. We hereby certify that the referenced project does not warrant registration.

Sincerely,

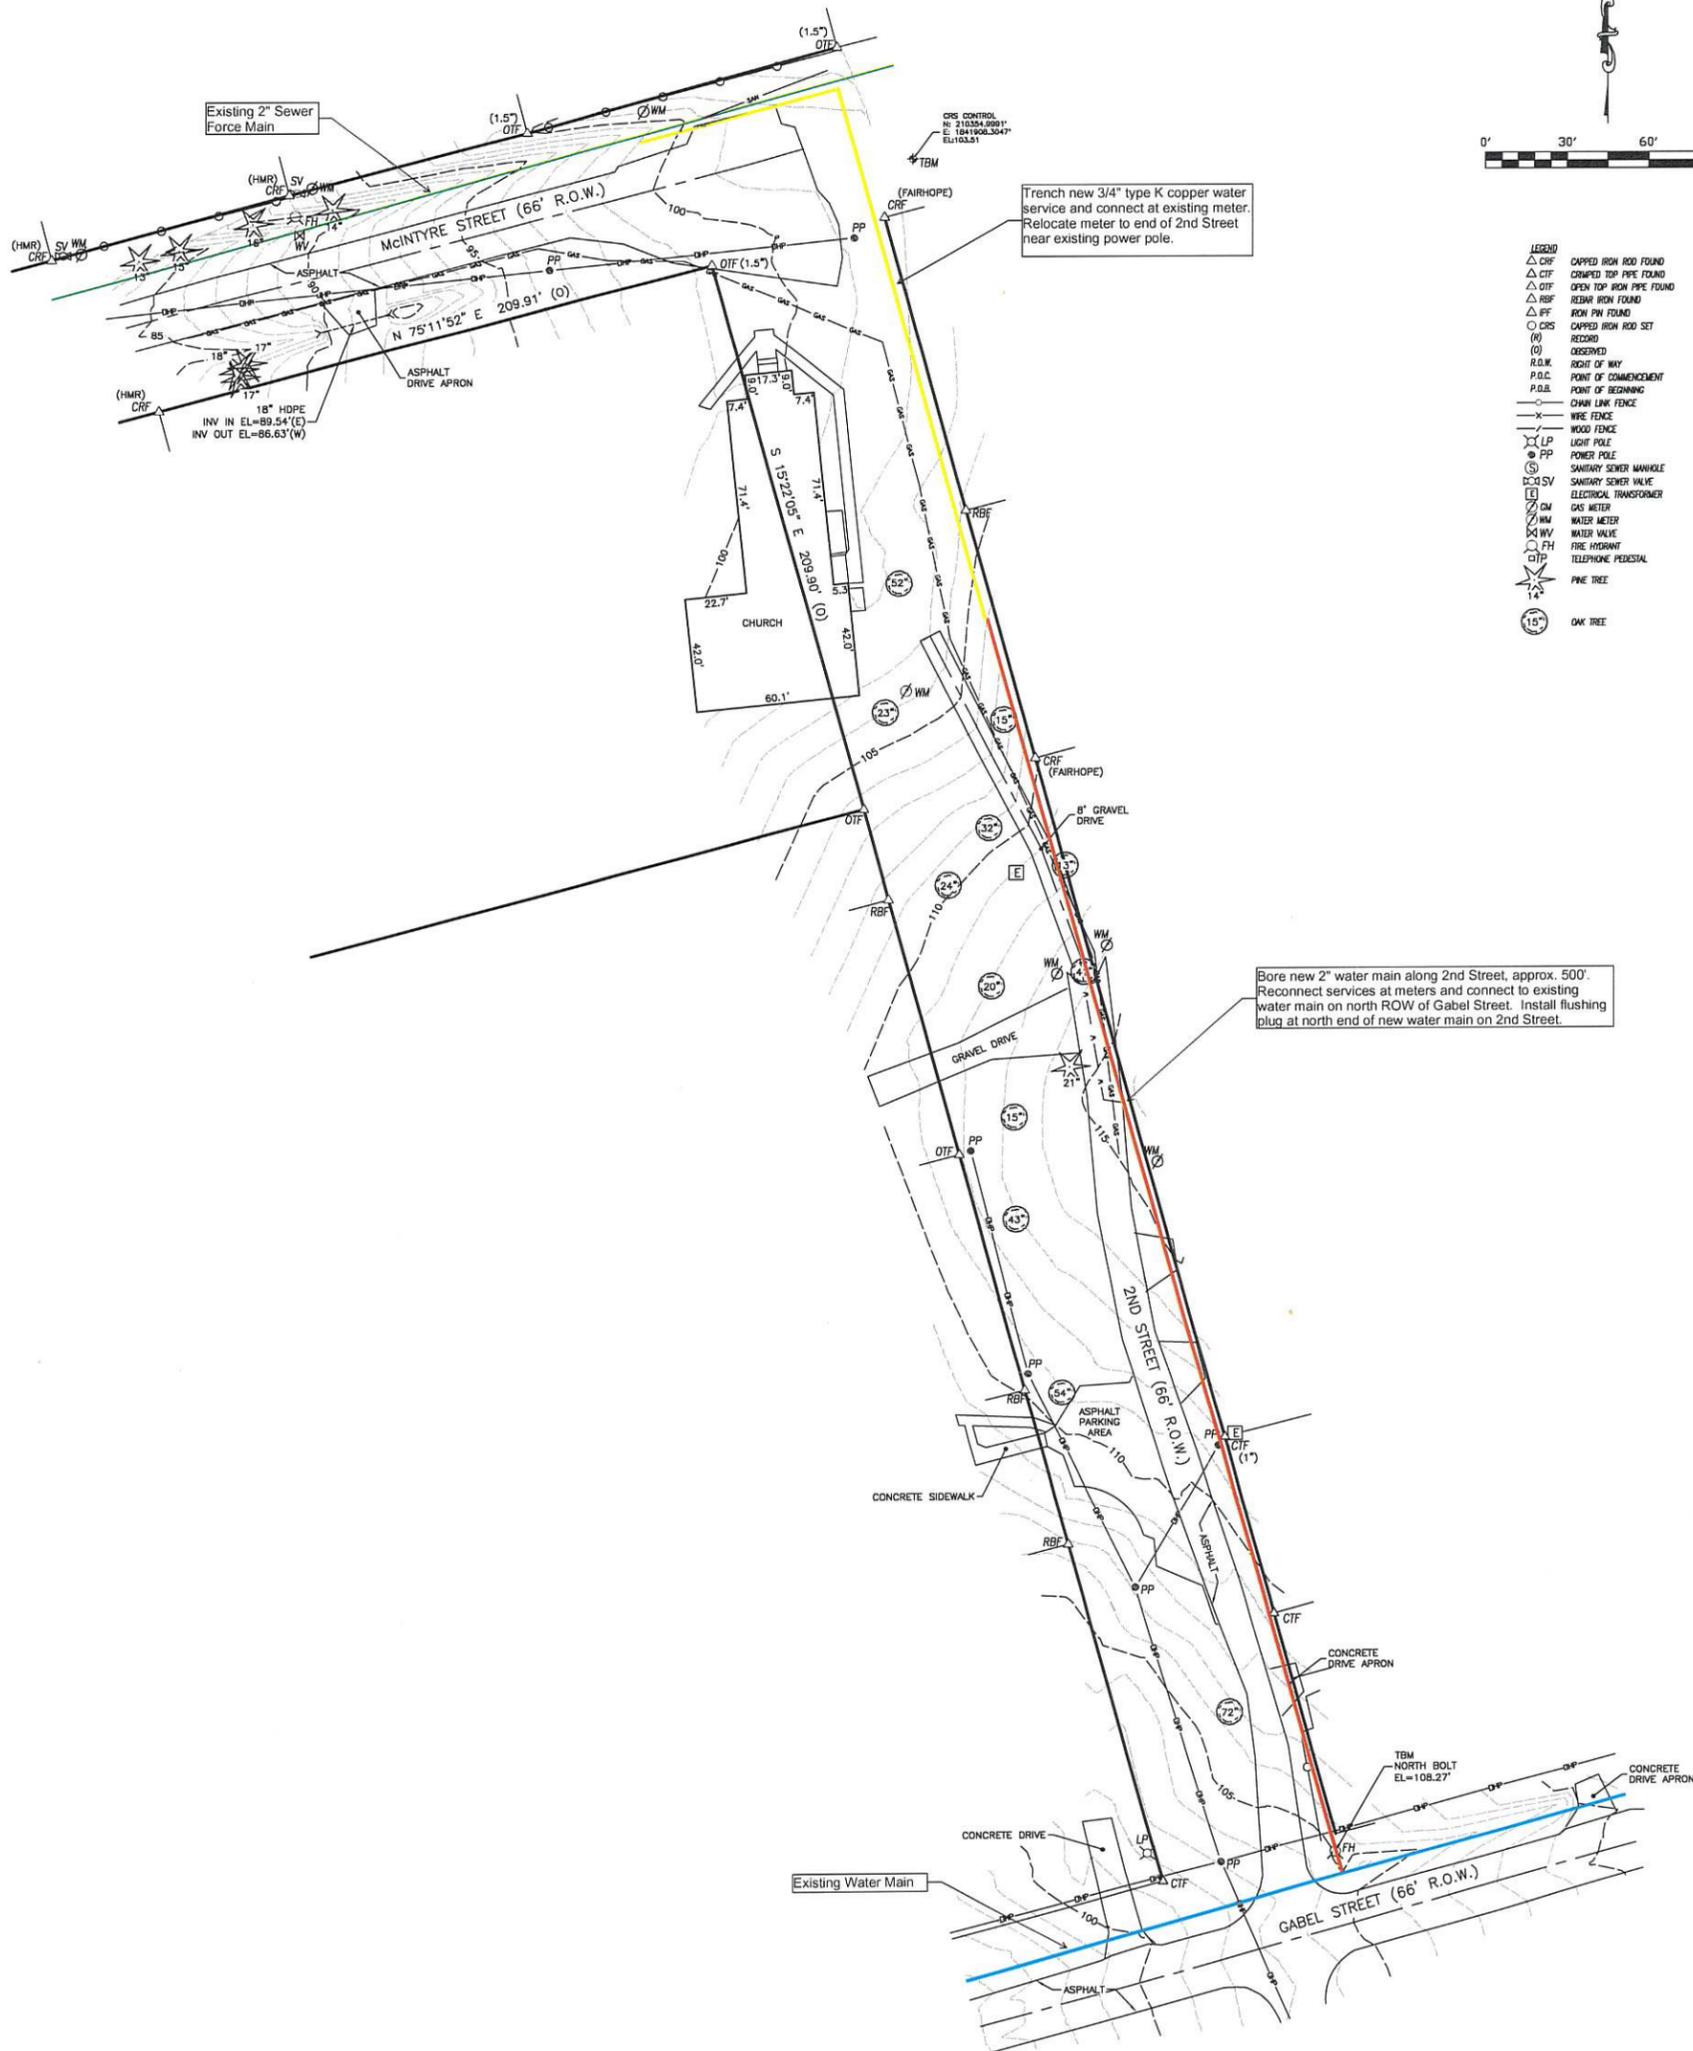
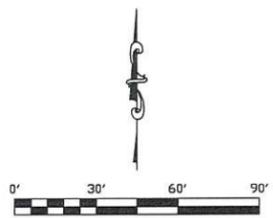

Signature

Scott Polk
Typed or Printed Name

General Manager
Title

CONSTRUCTION SCHEDULE

Construction on County ROW will begin upon approval and will take approximately 30 days/weeks to complete.



- LEGEND**
- △ CIP CAPPED IRON ROD FOUND
 - △ CTF CRAMPED TOP PIPE FOUND
 - △ OTF OPEN TOP IRON PIPE FOUND
 - △ RBF REBAR IRON FOUND
 - △ PF IRON PIN FOUND
 - CRF CAPPED IRON ROD SET
 - (R) RECORD
 - (O) OBSERVED
 - R.O.W. RIGHT OF WAY
 - P.O.C. POINT OF COMMENCEMENT
 - P.O.B. POINT OF BEGINNING
 - CHAIN LINK FENCE
 - WIRE FENCE
 - WOOD FENCE
 - LP LIGHT POLE
 - PP POWER POLE
 - SS SANITARY SEWER MANHOLE
 - SSSV SANITARY SEWER VALVE
 - E ELECTRICAL TRANSFORMER
 - DM GAS METER
 - WM WATER METER
 - WV WATER VALVE
 - FH FIRE HYDRANT
 - TELEPHONE PEDESTAL
 - PINE TREE
 - OAK TREE

Bore new 2" water main along 2nd Street, approx. 500'. Reconnect services at meters and connect to existing water main on north ROW of Gabel Street. Install flushing plug at north end of new water main on 2nd Street.

Trench new 3/4" type K copper water service and connect at existing meter. Relocate meter to end of 2nd Street near existing power pole.

- NOTES:**
1. TYPE OF SURVEY: TOPOGRAPHIC
 2. BASE OF BEARING: BEARINGS ESTABLISHED HEREON ARE REFERENCED TO THE ALABAMA WEST STATE PLANE COORDINATE SYSTEM AND ESTABLISHED BY REAL TIME KINEMATIC GPS OBSERVATIONS MADE USING THE ALDOT CORS NETWORK.
 3. THIS DRAWING AND DESCRIPTION DOES NOT REFLECT ANY TITLE OR EASEMENT RESEARCH OTHER THAN WHAT IS VISIBLE OR PROVIDED BY THE CLIENT'S CONVEYANCE. SETBACK LINES ESTABLISHED BY STATUTE, ORDINANCE OR RESTRICTIVE COVENANTS ARE NOT SHOWN.
 4. THIS DRAWING IS THE PROPERTY OF SMITH, CLARK & ASSOCIATES. IT IS SOLELY FOR THE USE OF THE CLIENT NAMED HEREON AND IS NONTRANSFERABLE TO ANY OTHER PARTY. IT MAY NOT BE USED WITHOUT PRIOR CONSENT FROM SMITH, CLARK & ASSOCIATES.
 5. THIS DRAWING IS TO SCALE WHEN PRINTED ON SIZES PAPER IN PORTRAIT VIEW WITH NO SCALING.
 6. ELEVATION ESTABLISHED USING RTK GPS ON ALDOT CORS NETWORK (NAD 83).
 7. CONTOURS RUN AT 1' INTERVALS.

BALDWIN COUNTY
ALABAMA

I HEREBY CERTIFY THAT ALL PARTS OF THIS SURVEY AND DRAWING HAVE BEEN COMPLETED IN ACCORDANCE WITH THE CURRENT REQUIREMENTS OF THE STANDARDS OF PRACTICE FOR SURVEYING IN THE STATE OF ALABAMA TO THE BEST OF MY KNOWLEDGE, INFORMATION, AND BELIEF.

Daniel Clark
ALABAMA LICENSE # 27720
2020.06.05 15:36:08-05'00"

DATE	DRAWN	CHECKED	CLEAR	TITLE
5/19/20	TS	BAG		VOLKERT, INC. TOPOGRAPHIC SURVEY McINTYRE & 2ND STREETS DAPHNE, ALABAMA
DRAWING NUMBER	SCALE	DATE		
20-387	1"=30'	106/45		

SMITH CLARK ASSOCIATES
Land Surveyors