



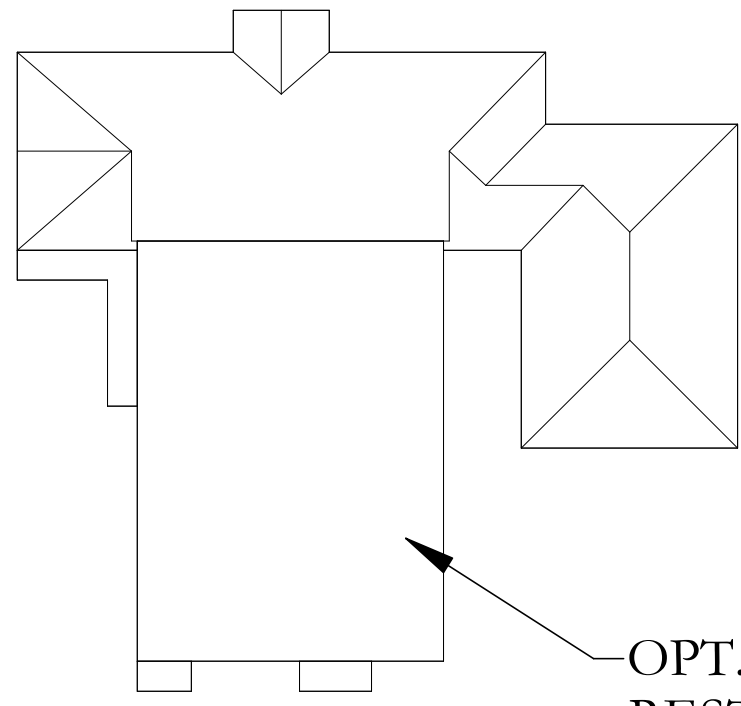


OPT. #1 METAL ROOF RESTORATION


A-101
1 ROBERTSDALE BRATS
SCALE: 1/32" = 1'0"

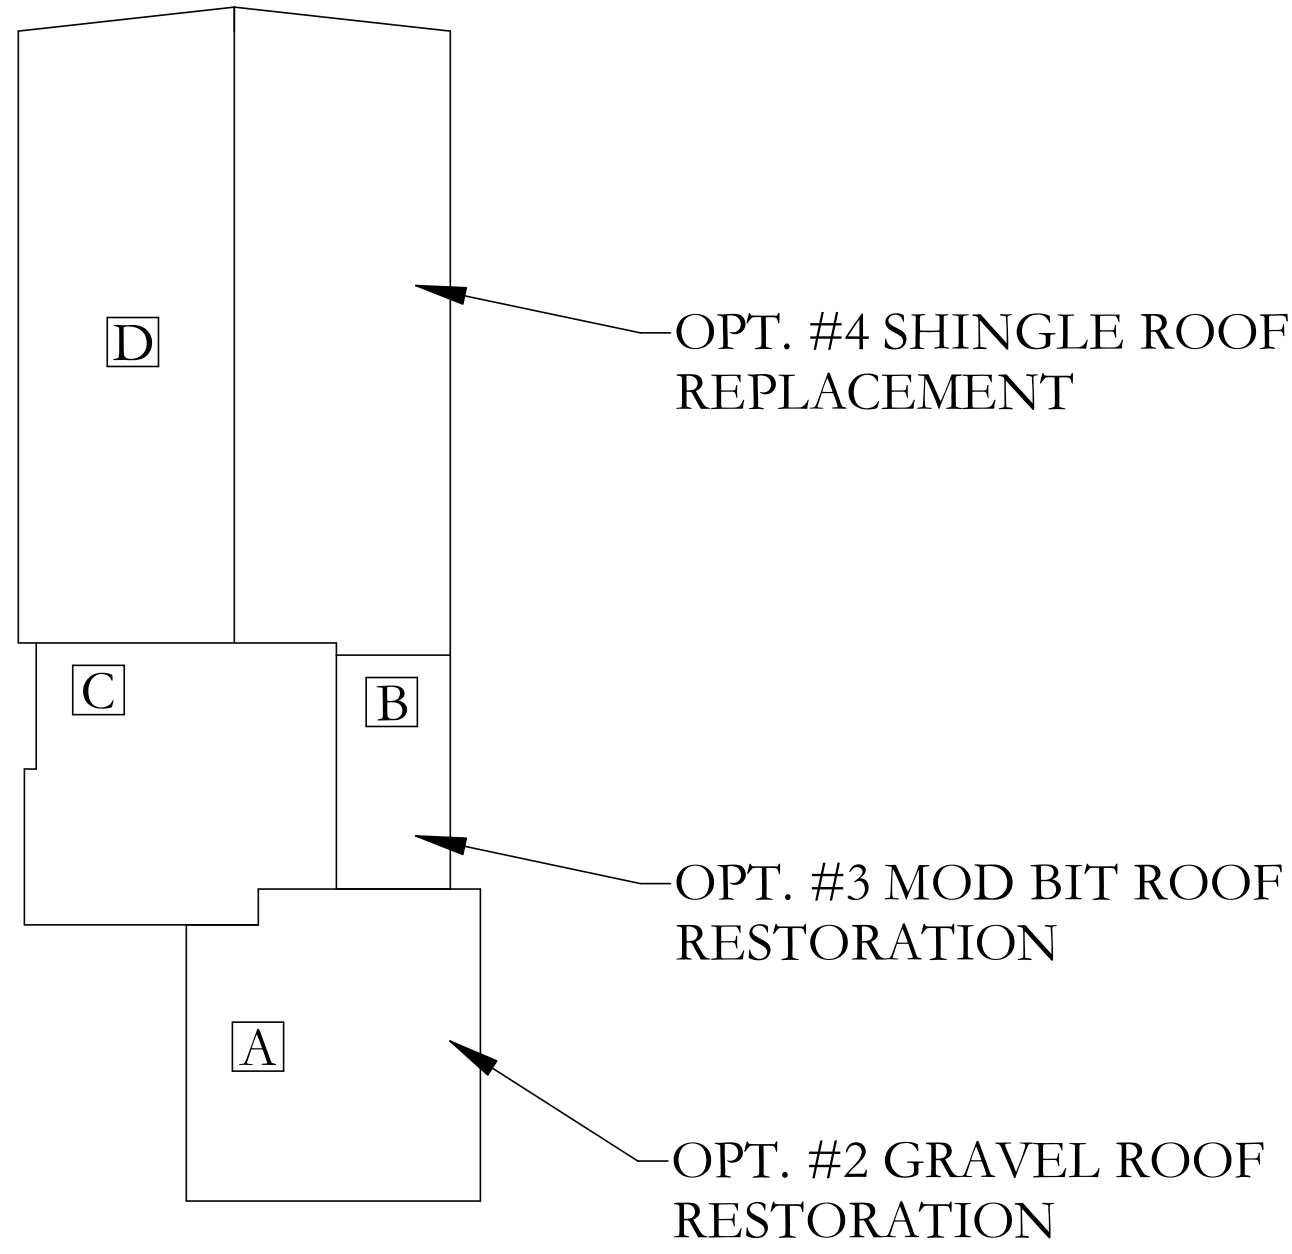

A-101
2 COMMISSION AT ADMIN
SCALE: 1/32" = 1'0"

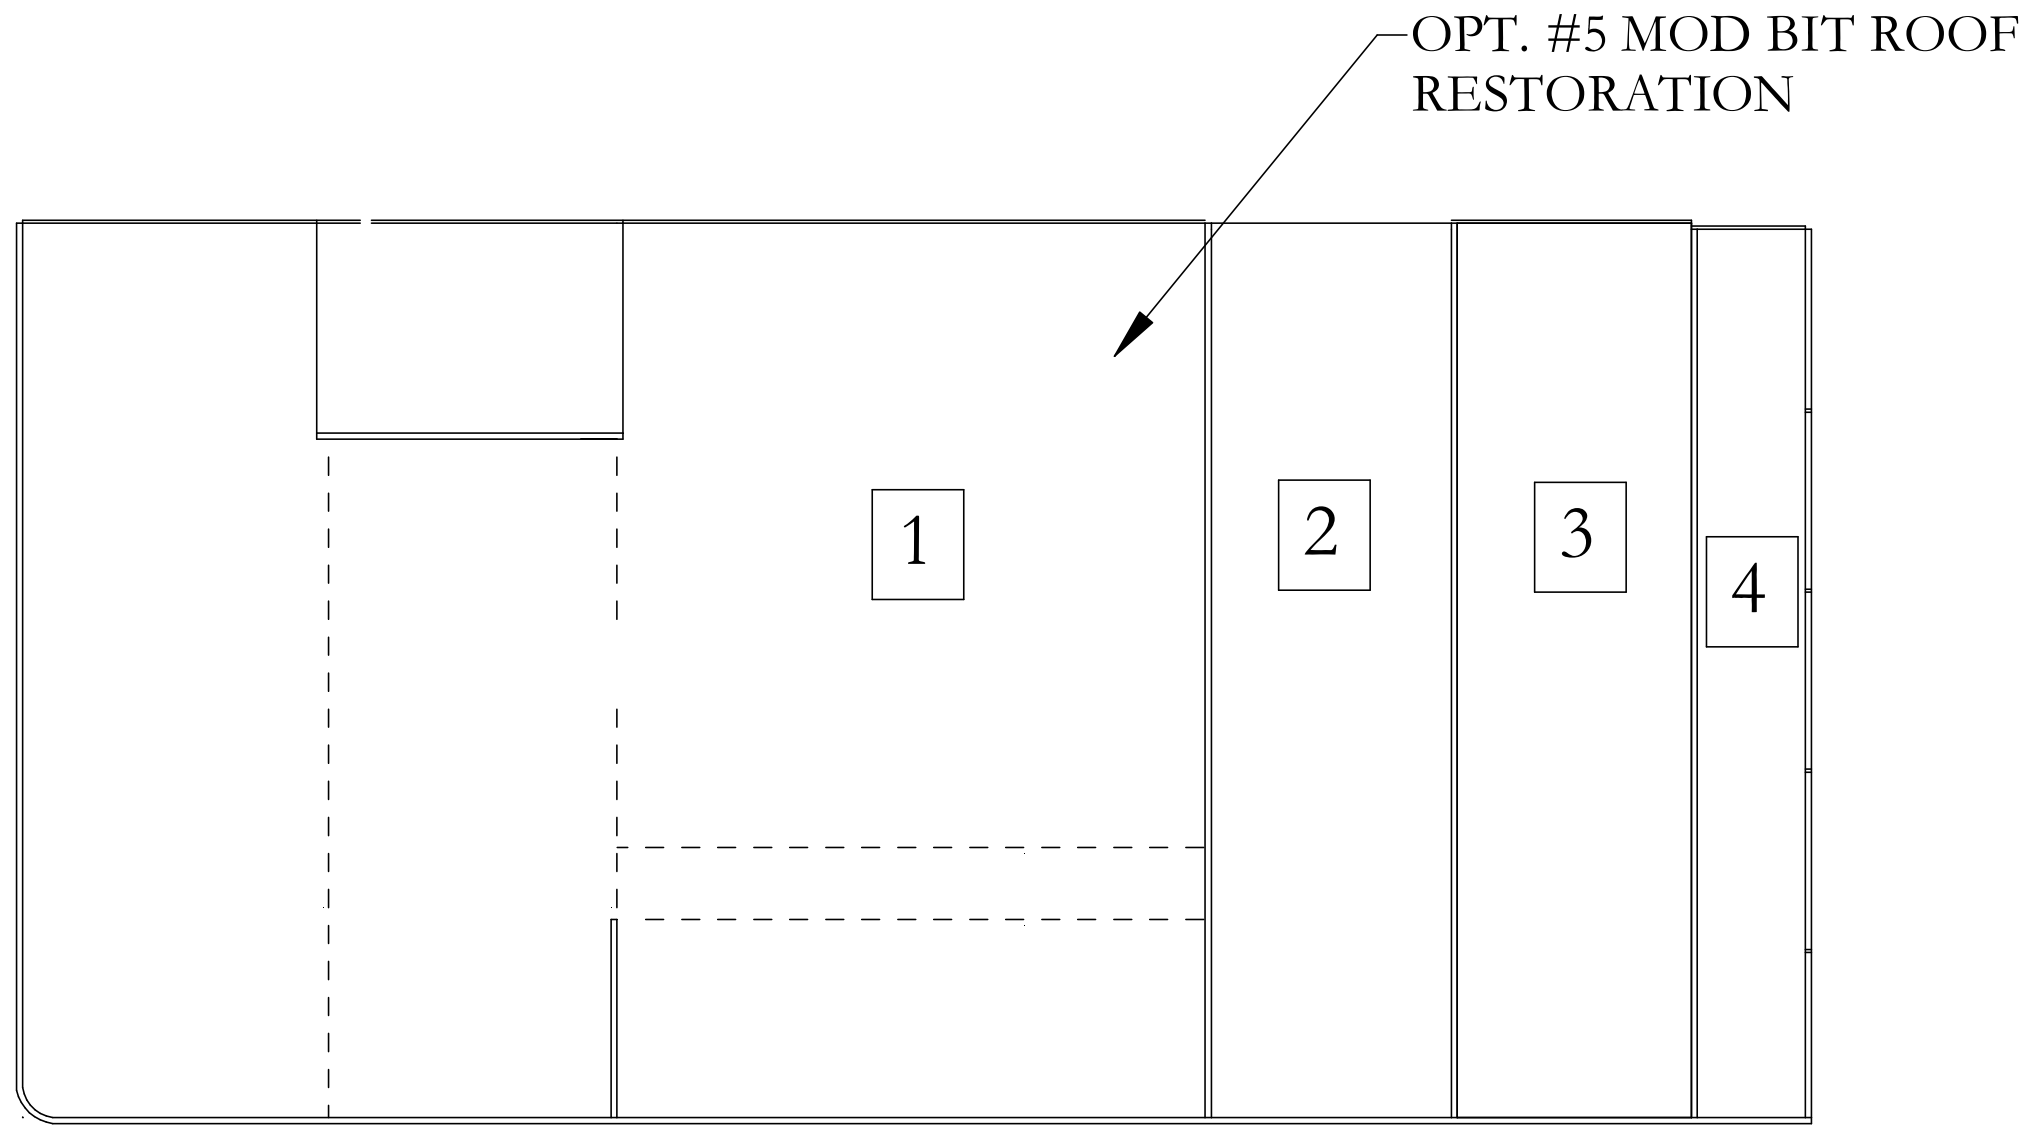

A-101
3 BAY MINETTE PROBATE
SCALE: 1/32" = 1'0"

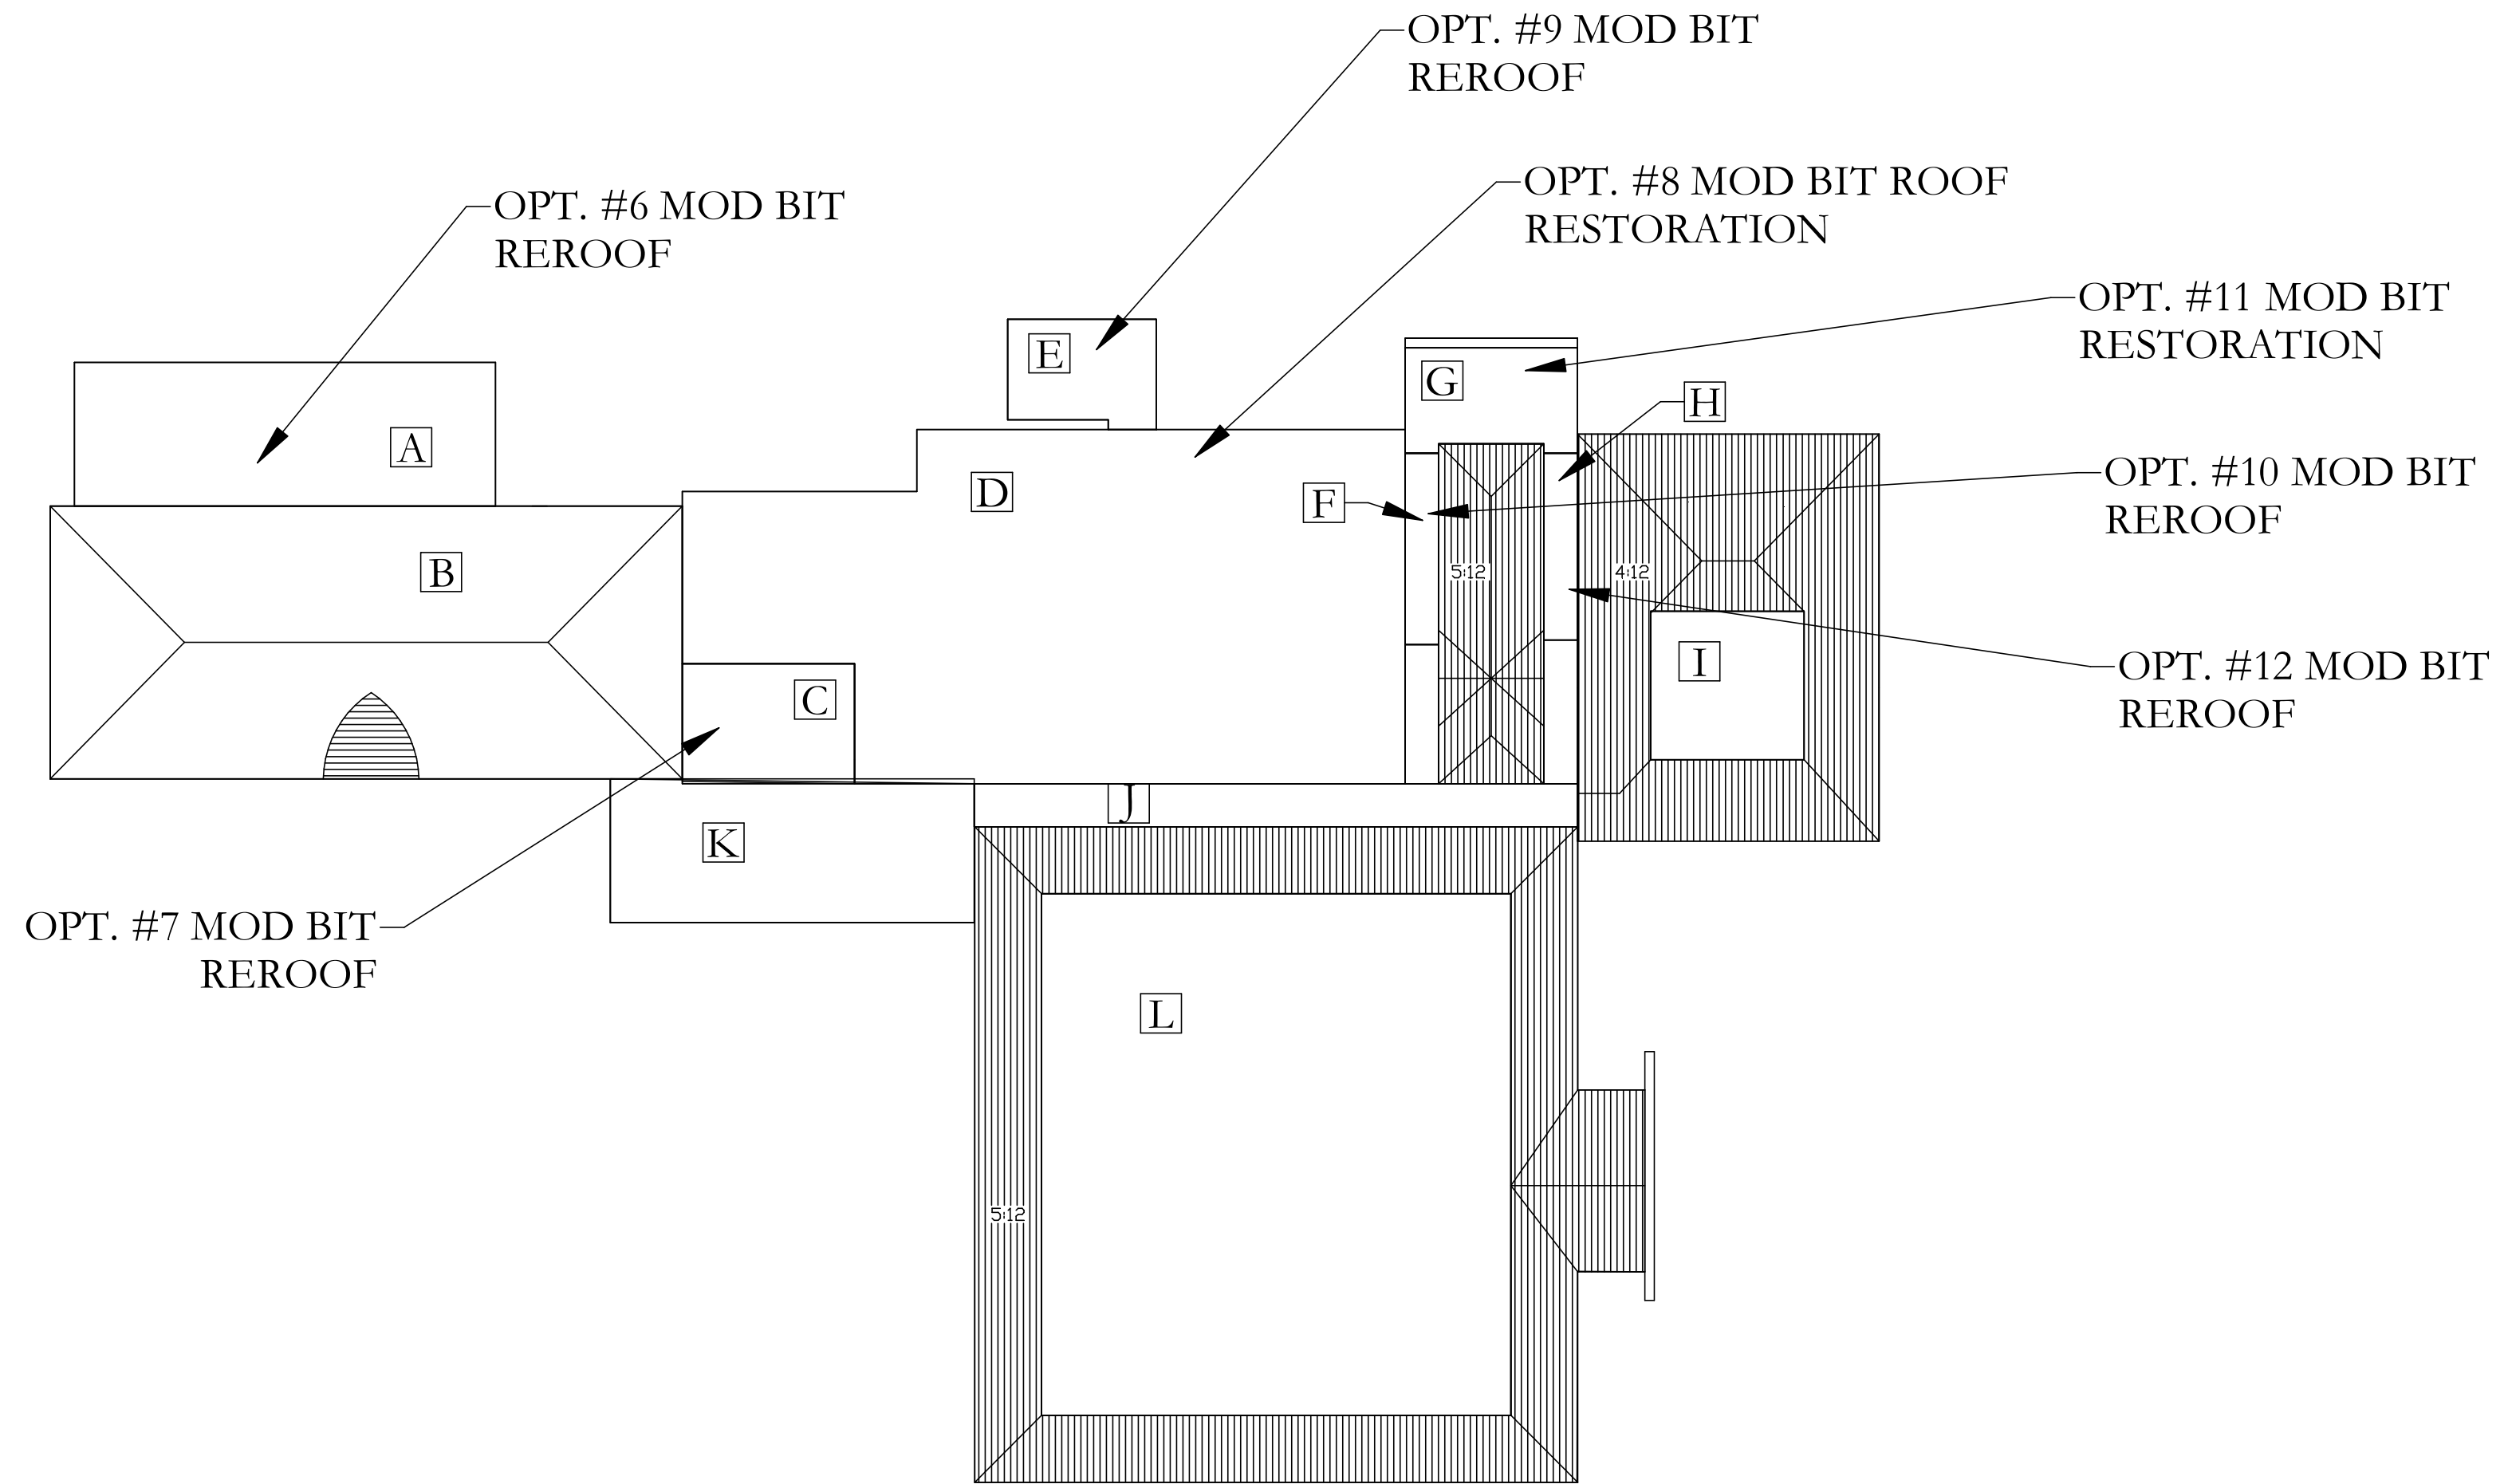

A-101
4 FAIRHOPE COURTHOUSE
SCALE: 1/32" = 1'0"

BALDWIN COUNTY COMMISSION
VARIOUS ROOF PROJECTS 2025

LA BUILDING
CONSULTANTS

PO BOX 66356
MOBILE, AL 36660
EMAIL: labuildingconsultants@gmail.com

DRAWN
L.A.
CHECKED
L.A.
DATE
05/27/2025
SCALE
1/32"=1'0"
SHEET SIZE
ARCH D


JOB/PO #: N/A

SHEET

A-101

REVISION: N/A


1 OF 9 SHEETS

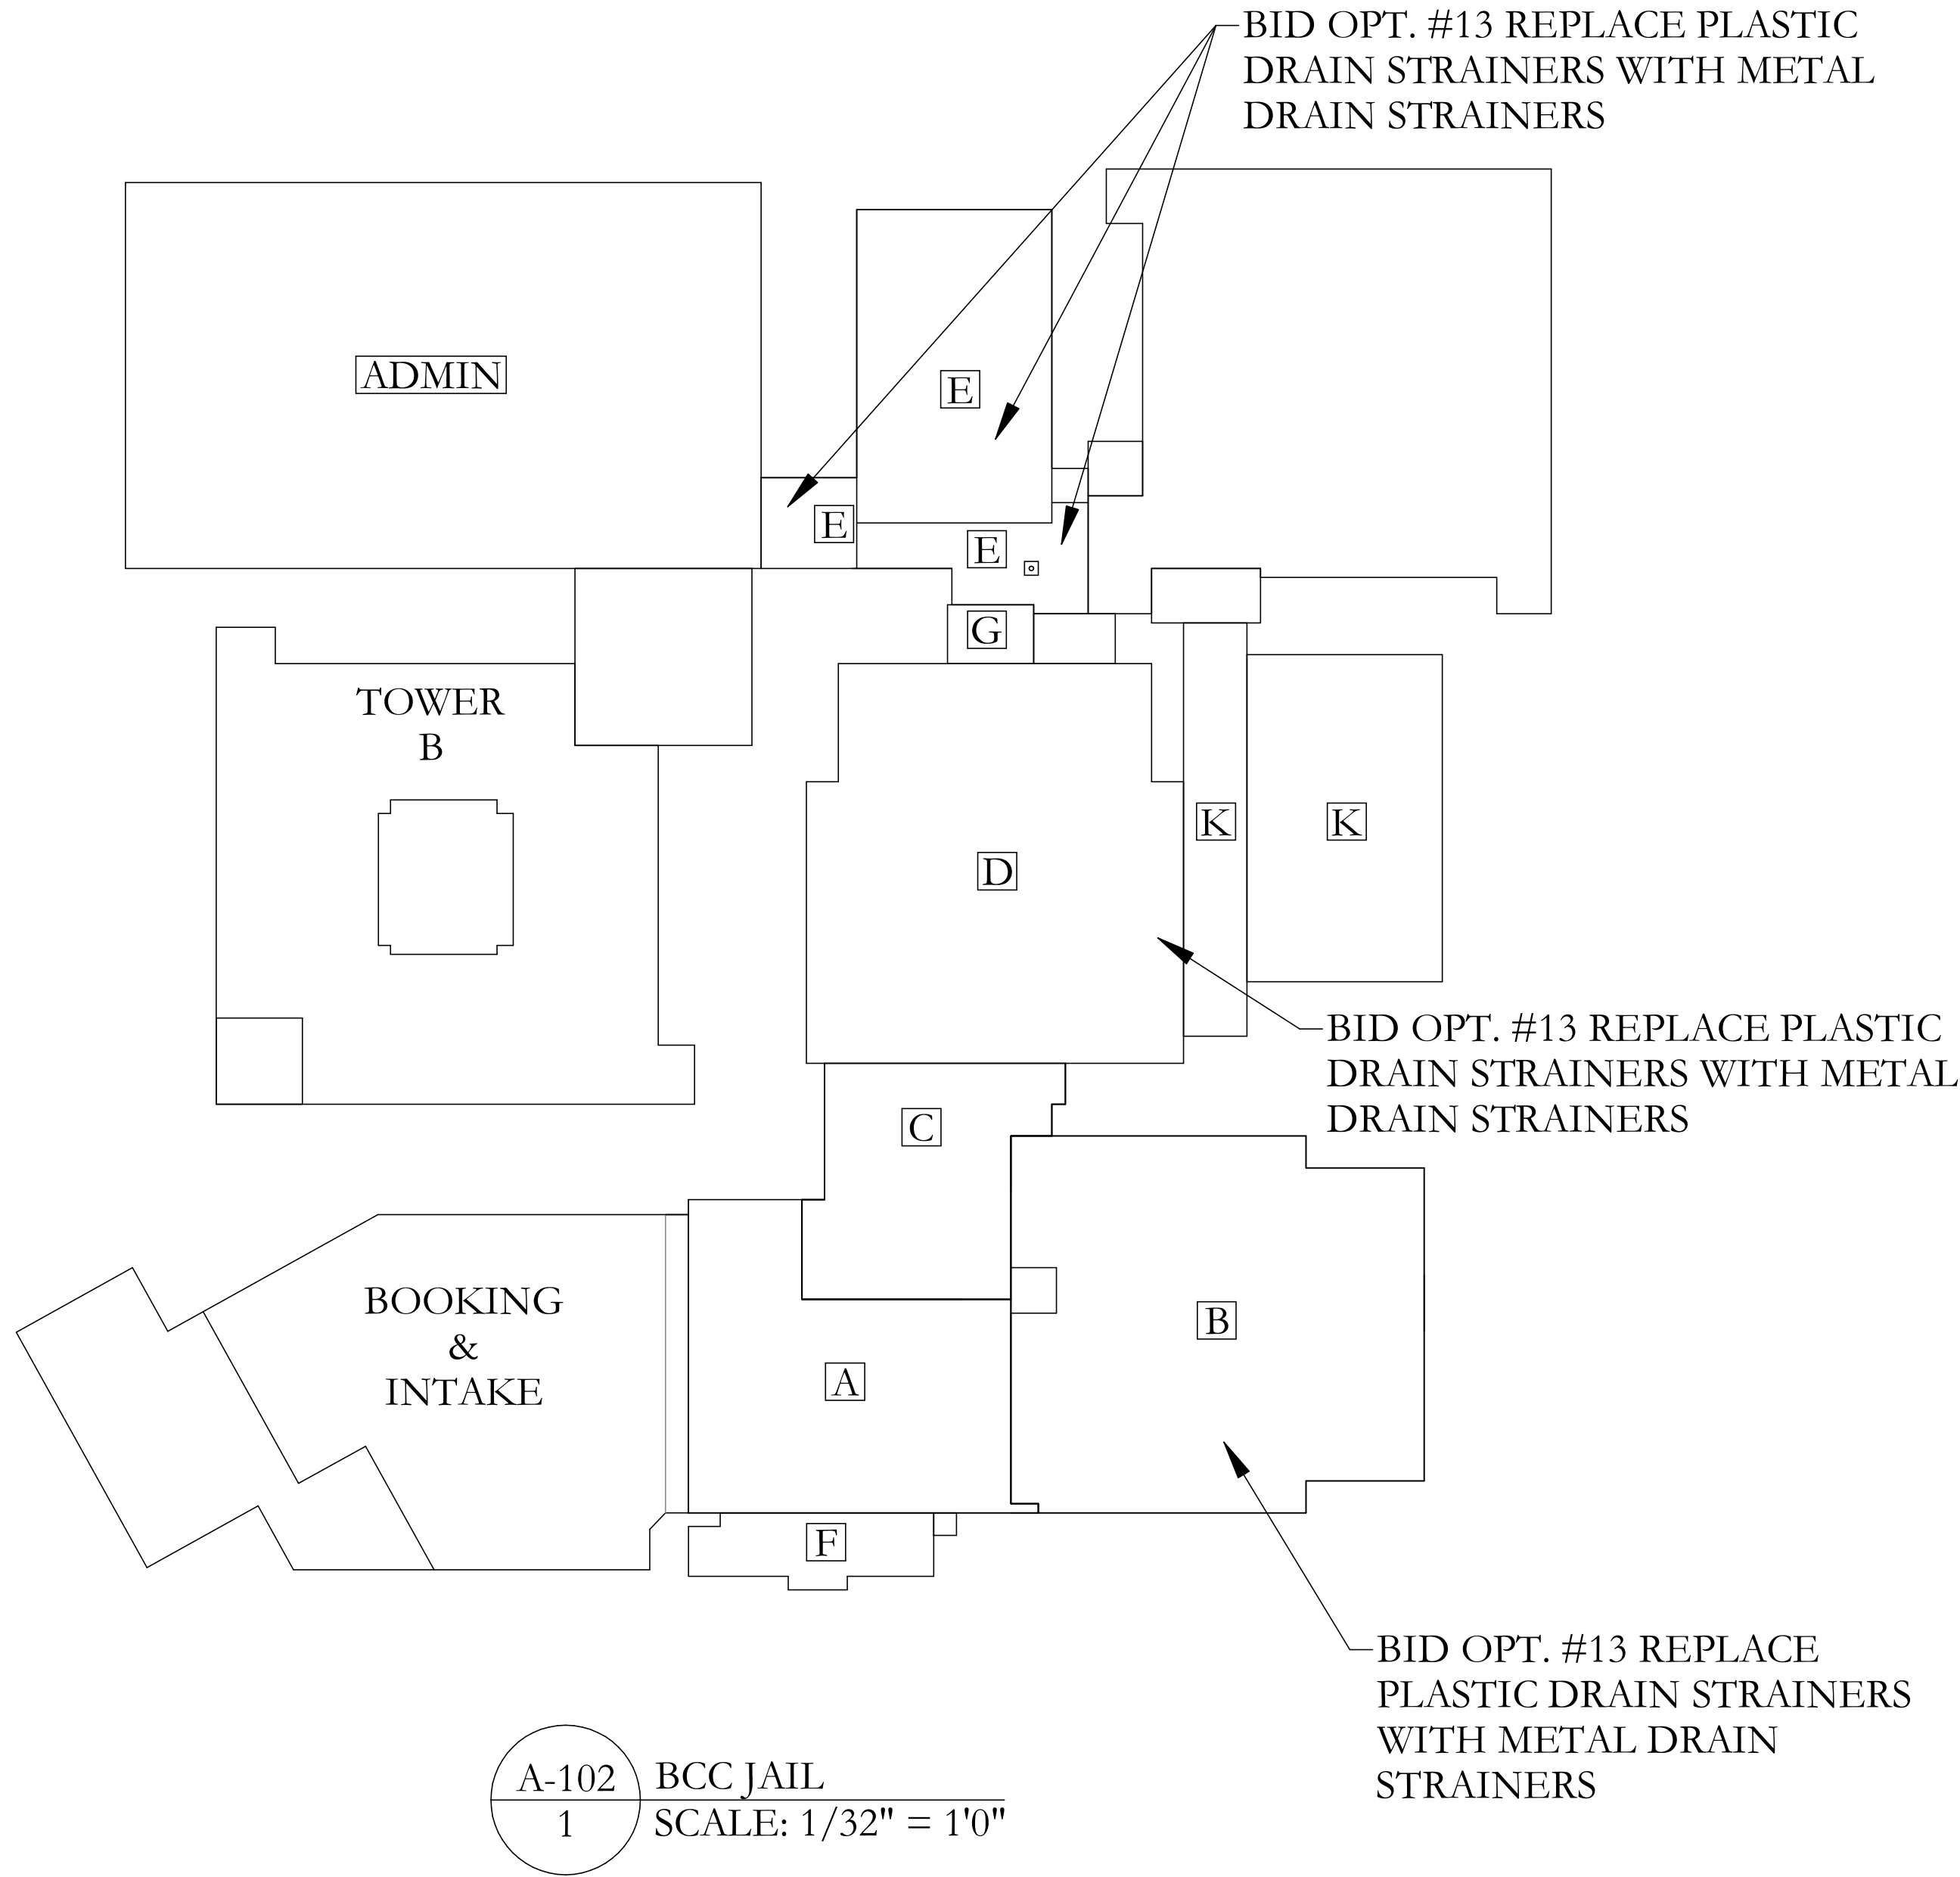

BALDWIN COUNTY COMMISSION
VARIOUS ROOF PROJECTS 2025


DRAWN
L.A.
CHECKED
L.A.
DATE
05/27/2025
SCALE
3/32"=1'0"
SHEET SIZE
ARCH D
JOB/PO #: N/A
SHEET
A-102
REVISION: N/A
2 OF 9 SHEETS

LA BUILDING
CONSULTANTS

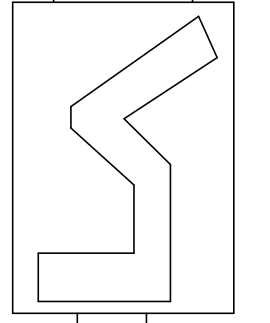

PO BOX 66356
MOBILE, AL 36660
EMAIL: labuildingconsultants@gmail.com

GENERAL ROOFING DETAILS

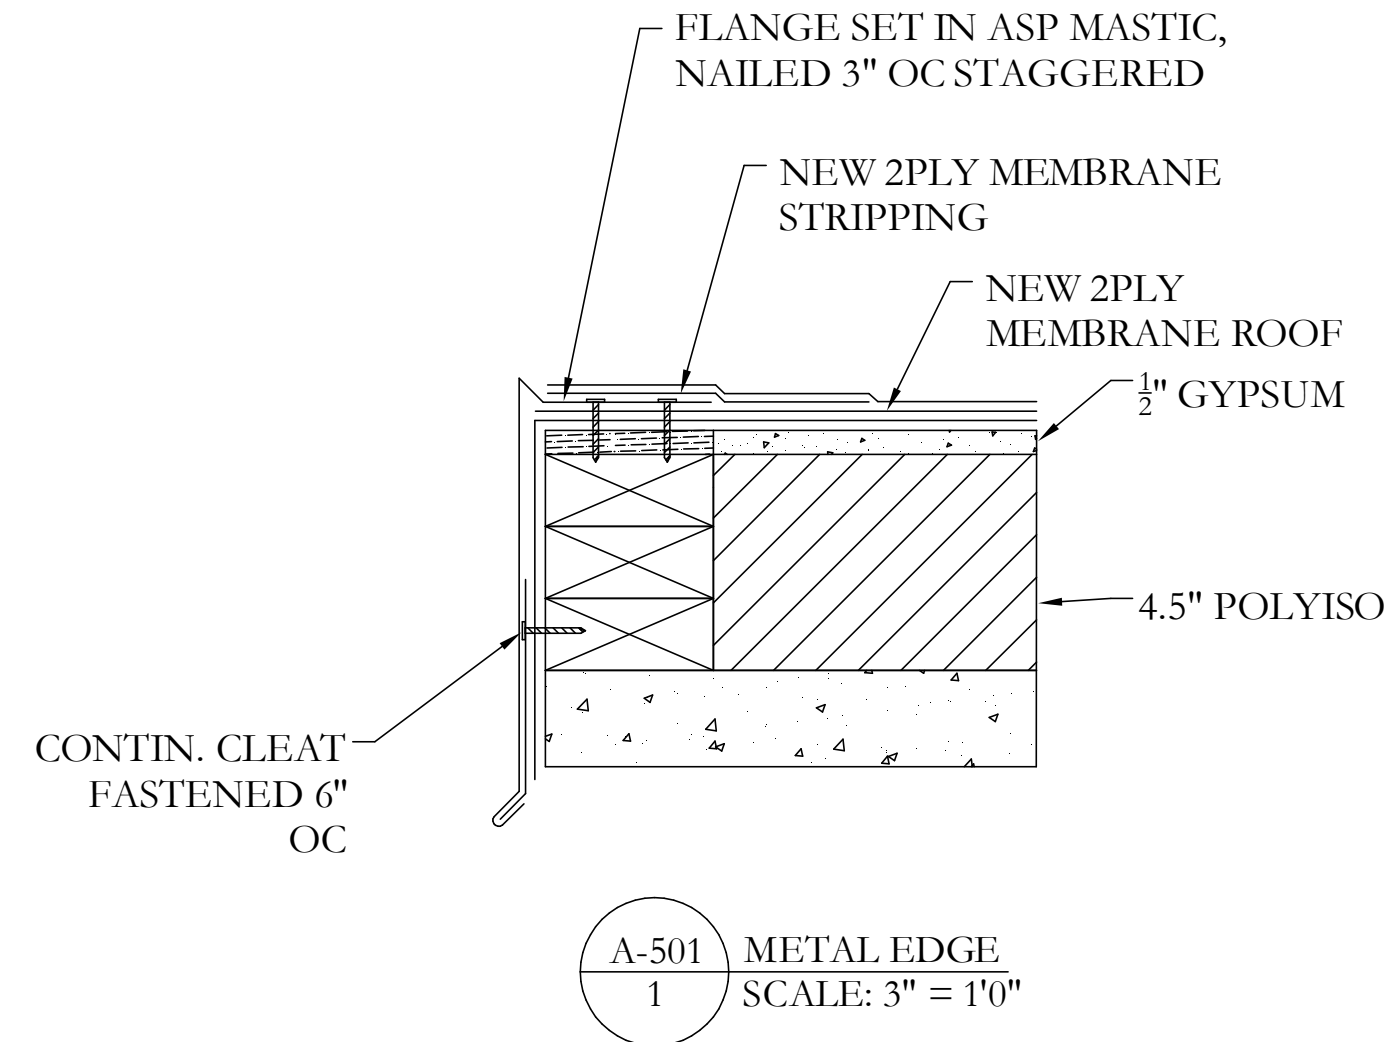

METAL EDGE STRIPPING

1. DO NOT HOLD BASE STRIPPING PLY BACK FROM METAL LIP, BRING BOTH STRIPPING PLIES TO BUTT UP TO METAL LIP.

CONTINUOUS CLEAT NOTES

1. USE CONTINUOUS CLEAT FOR ALL FASCIA LENGTHS EXCEEDING 3".
2. DO NOT FACE-FASTEN METAL EDGE FASCIA.
3. ANGLE PROFILE CLEATS SHOULD BE 20 GA AND REVIEWED BY ROOF MNFR.

FASCIA LENGTH NOTES



1. 2.5" MIN (WITH GUTTERS).
2. 3.0" MAX UN-CLEATED.
3. 8" MAX FASCIA LENGTH. DO NOT FABRICATE A METAL EDGE FASCIA EXCEEDING 8", WITHOUT CONSULTING WITH ROOF MNFR.

METAL EDGE FLANGE



1. DO NOT NAIL METAL EDGE FLANGE THROUGH ANY INSULATION OR COVER BOARD. WOOD NAILER SHOULD EXTEND FROM STRUCTURAL DECK TO METAL FLANGE (SEPARATED BY ROOF MEMBRANES ONLY).

METAL EDGE GAUGES



1. SUBMIT ALL FASCIA AND CLEAT GAUGES FOR ENGINEER OR ROOF MNFR REVIEW.
2. MINIMUM, STEEL; 24 GA METAL EDGE & 22 GA CONTIN CLEAT.
3. MINIMUM, ALUMINUM; .032 METAL EDGE & .040 CONTIN CLEAT.

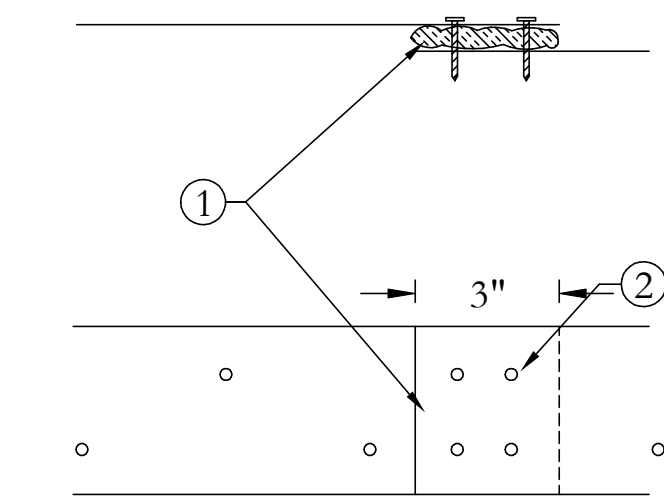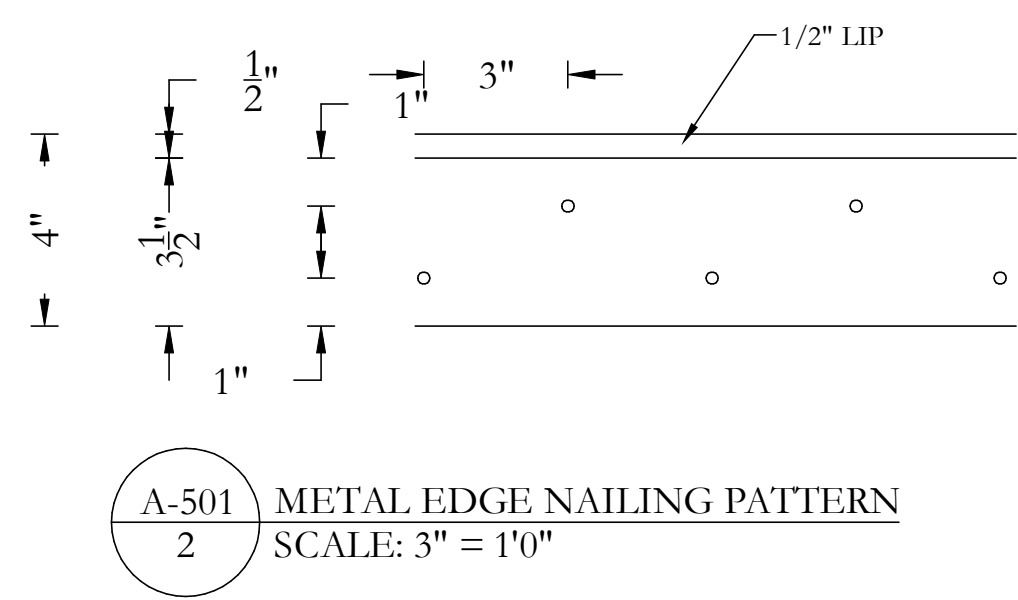

- ① APPLY ASPHALT MASTIC
BETWEEN LAPPING FLANGES
- ② 4 NAILS @ LAP

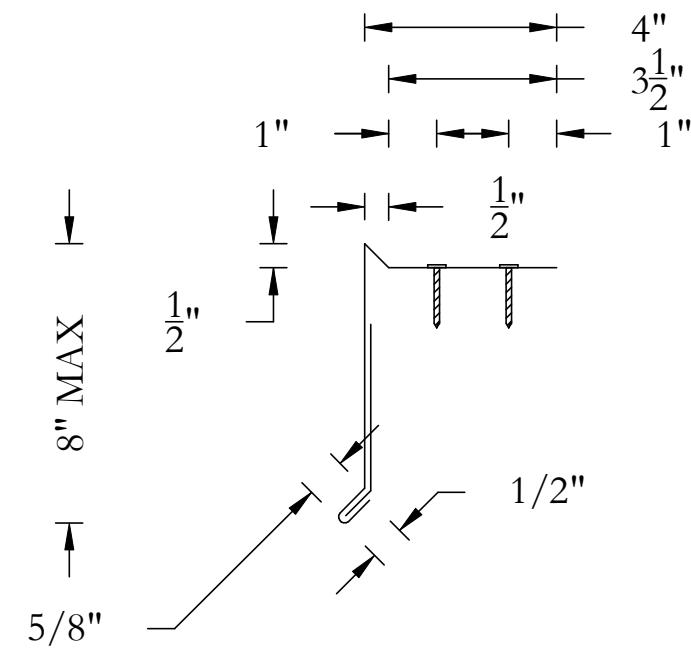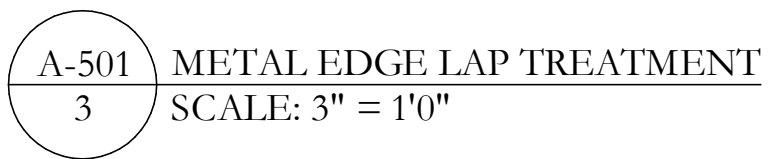

CLEAT; .040 MIL F
METAL EDGE; .040 KYNAR

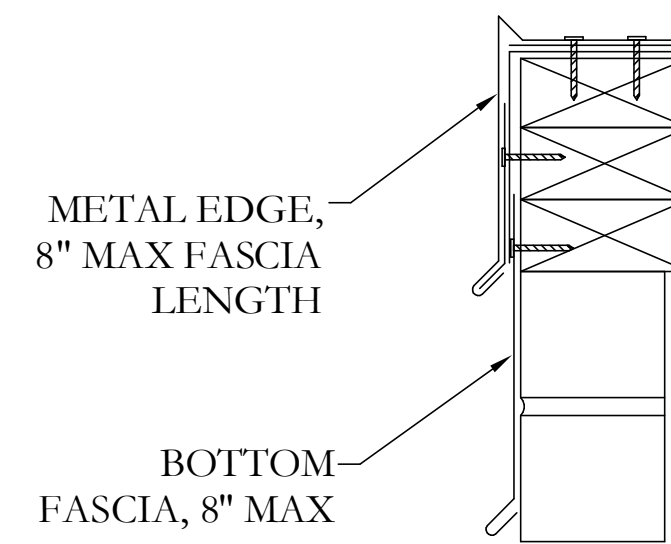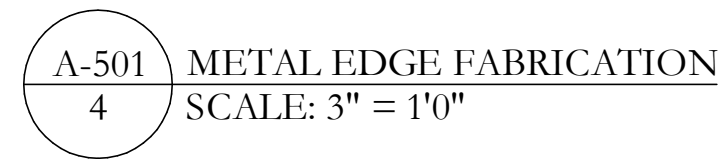

NOTE; WHERE FASCIA LENGTHS EXCEED 8.0" INSTALL TWO-PIECE METAL EDGE WITH CONTINUOUS CLEATS, NO EXPOSED FASTENERS.



BALDWIN COUNTY COMMISSION VARIOUS ROOF PROJECTS 2025

LA BUILDING
CONSULTANTS

PO BOX 66356
MOBILE, AL 36660
EMAIL: labuildingconsultants@gmail.com

DRAWN
L.A.
CHECKED
L.A.
DATE
05/27/2025
SCALE
3"=1'0"
SHEET SIZE


JOB/PO #: N/A

SHEET


A-501

REVISION: N/A


FAIRHOPE COURTHOUSE SECTIONS A, C, E, F, H - REROOF TO DECK

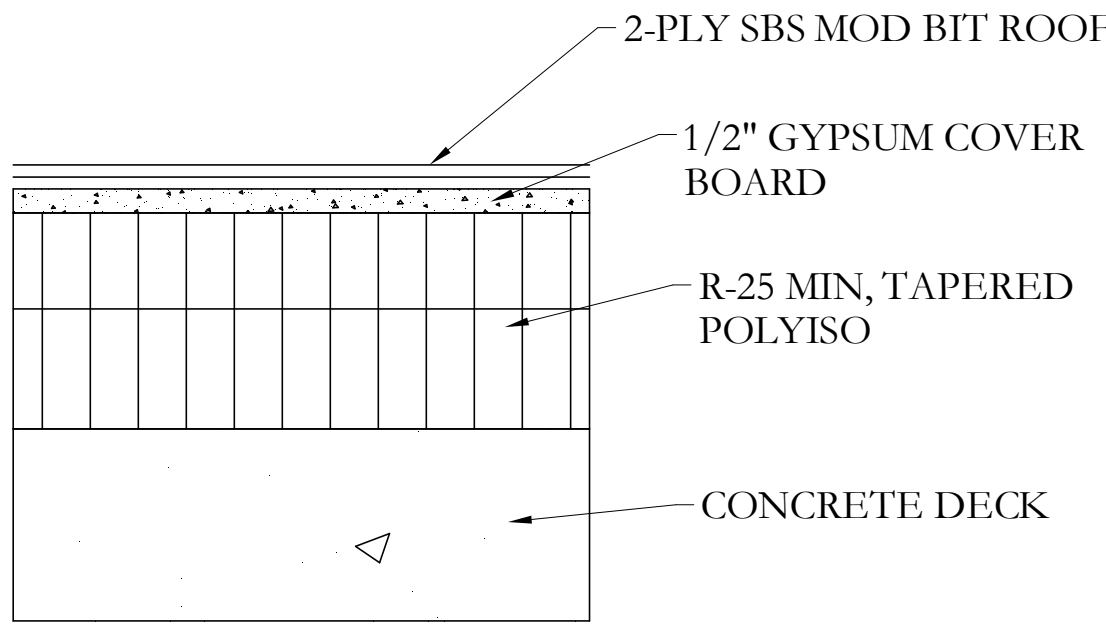

A-502
1a TYPICAL MOD BIT ROOF ASSEMBLY #1
SCALE: 3" = 1'0"

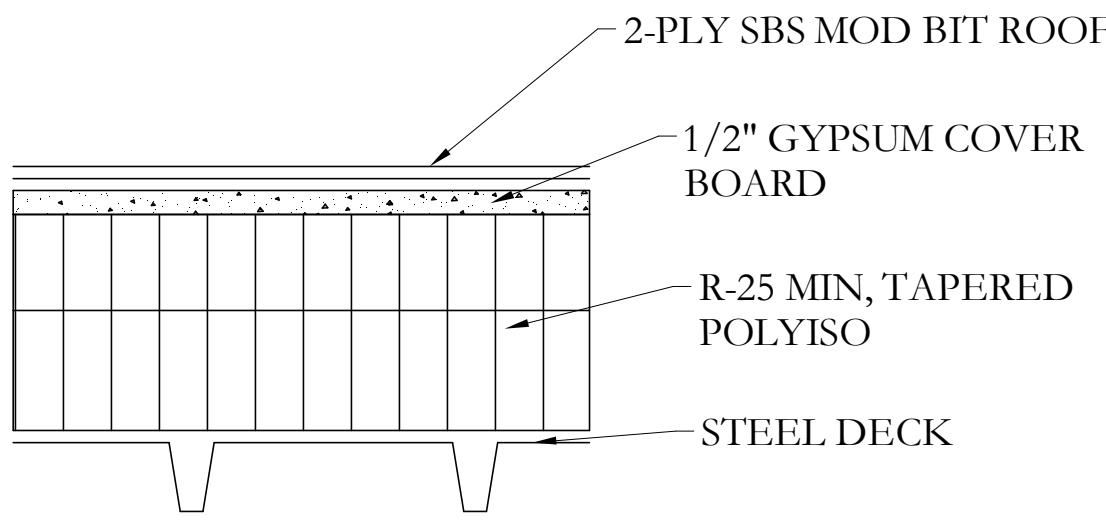


A-502
1b TYPICAL MOD BIT ROOF ASSEMBLY #2
SCALE: 3" = 1'0"

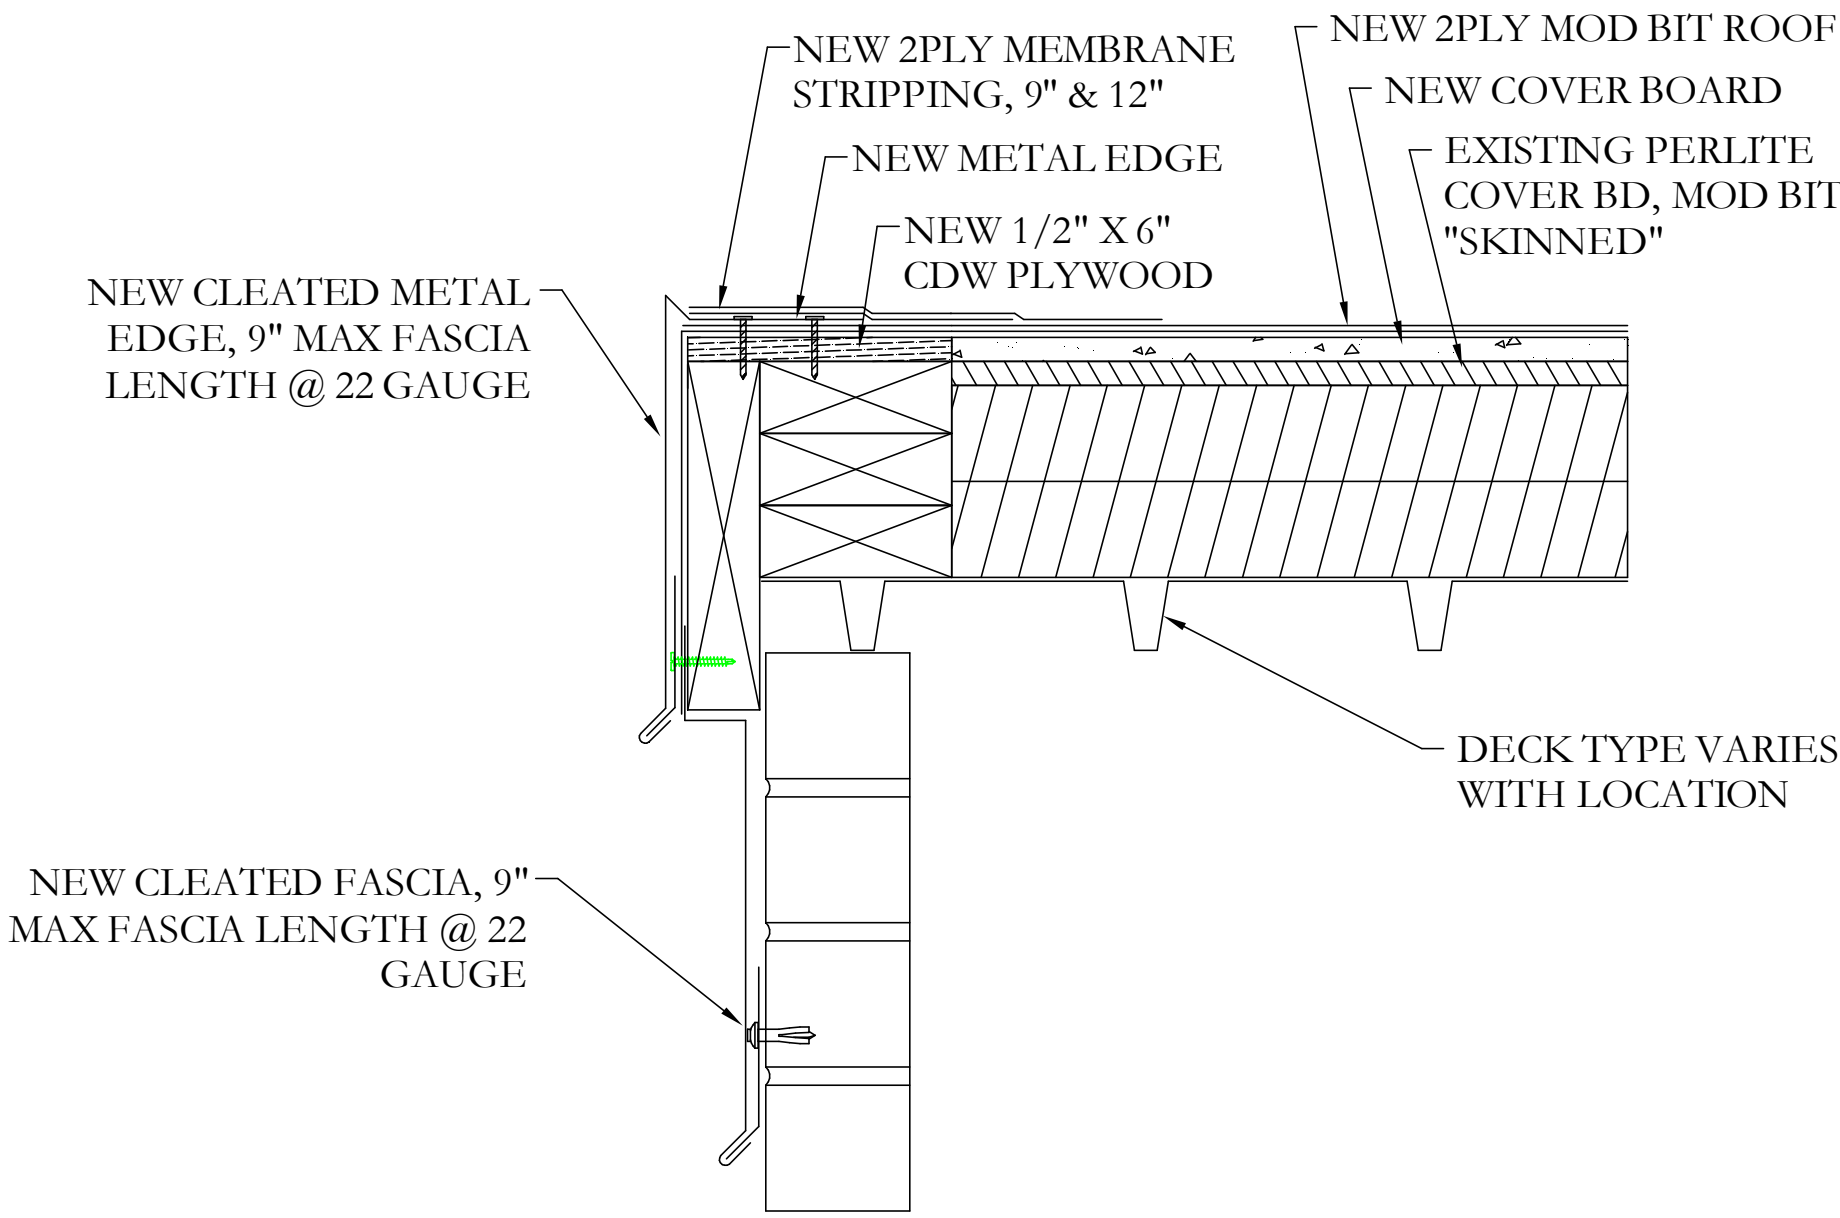


NOTE;
1. USE 22 GAUGE METAL EDGE AND FASCIA WITH 20 GAUGE CLEAT, FOR FASCIA'S EXCEEDING 8".

A-502
2 METAL EDGE W/ FASCIA
SCALE: 3" = 1'0"

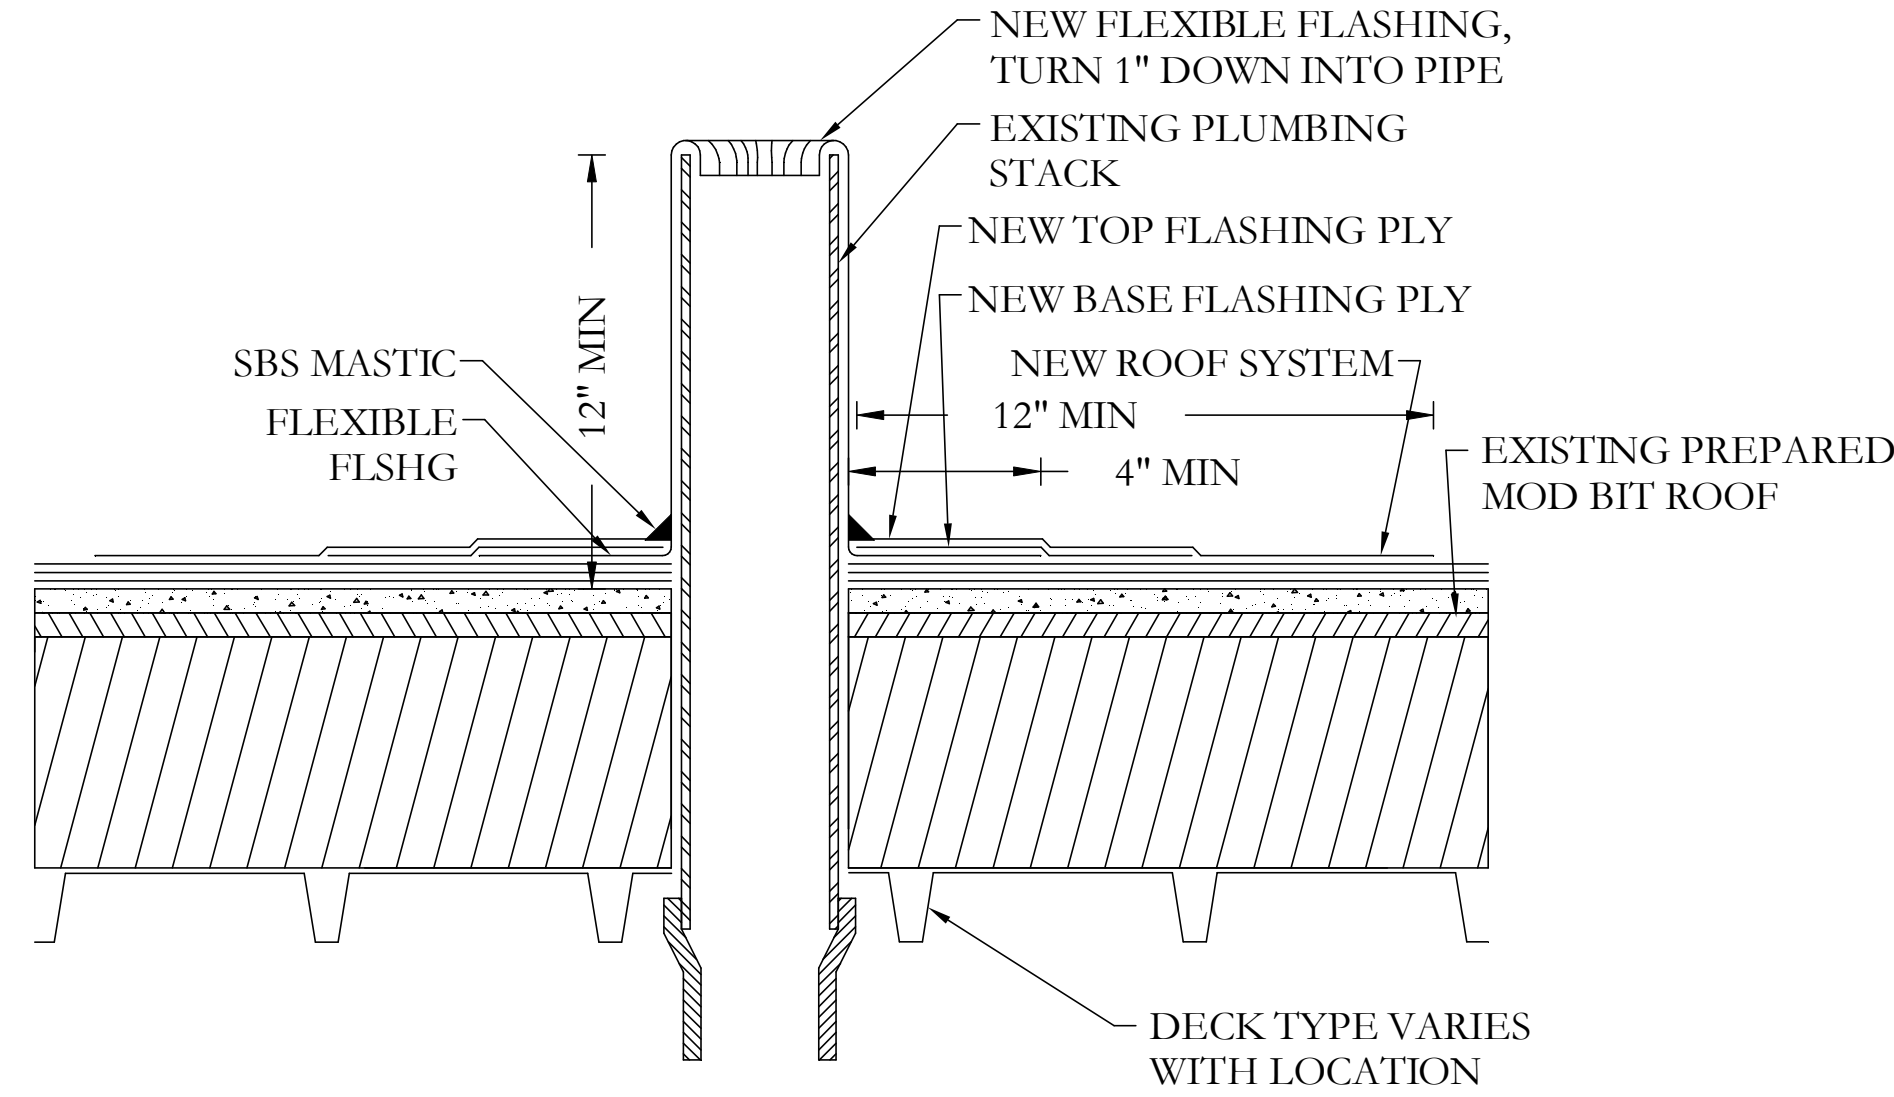


NOTES;
1. ALL PLIES SET IN SPECIFIED ADHESIVE.
2. SEE SPECIFICATION FOR SURFACING.

A-502
3 PLUMBING VENT
SCALE: 3" = 1'0"

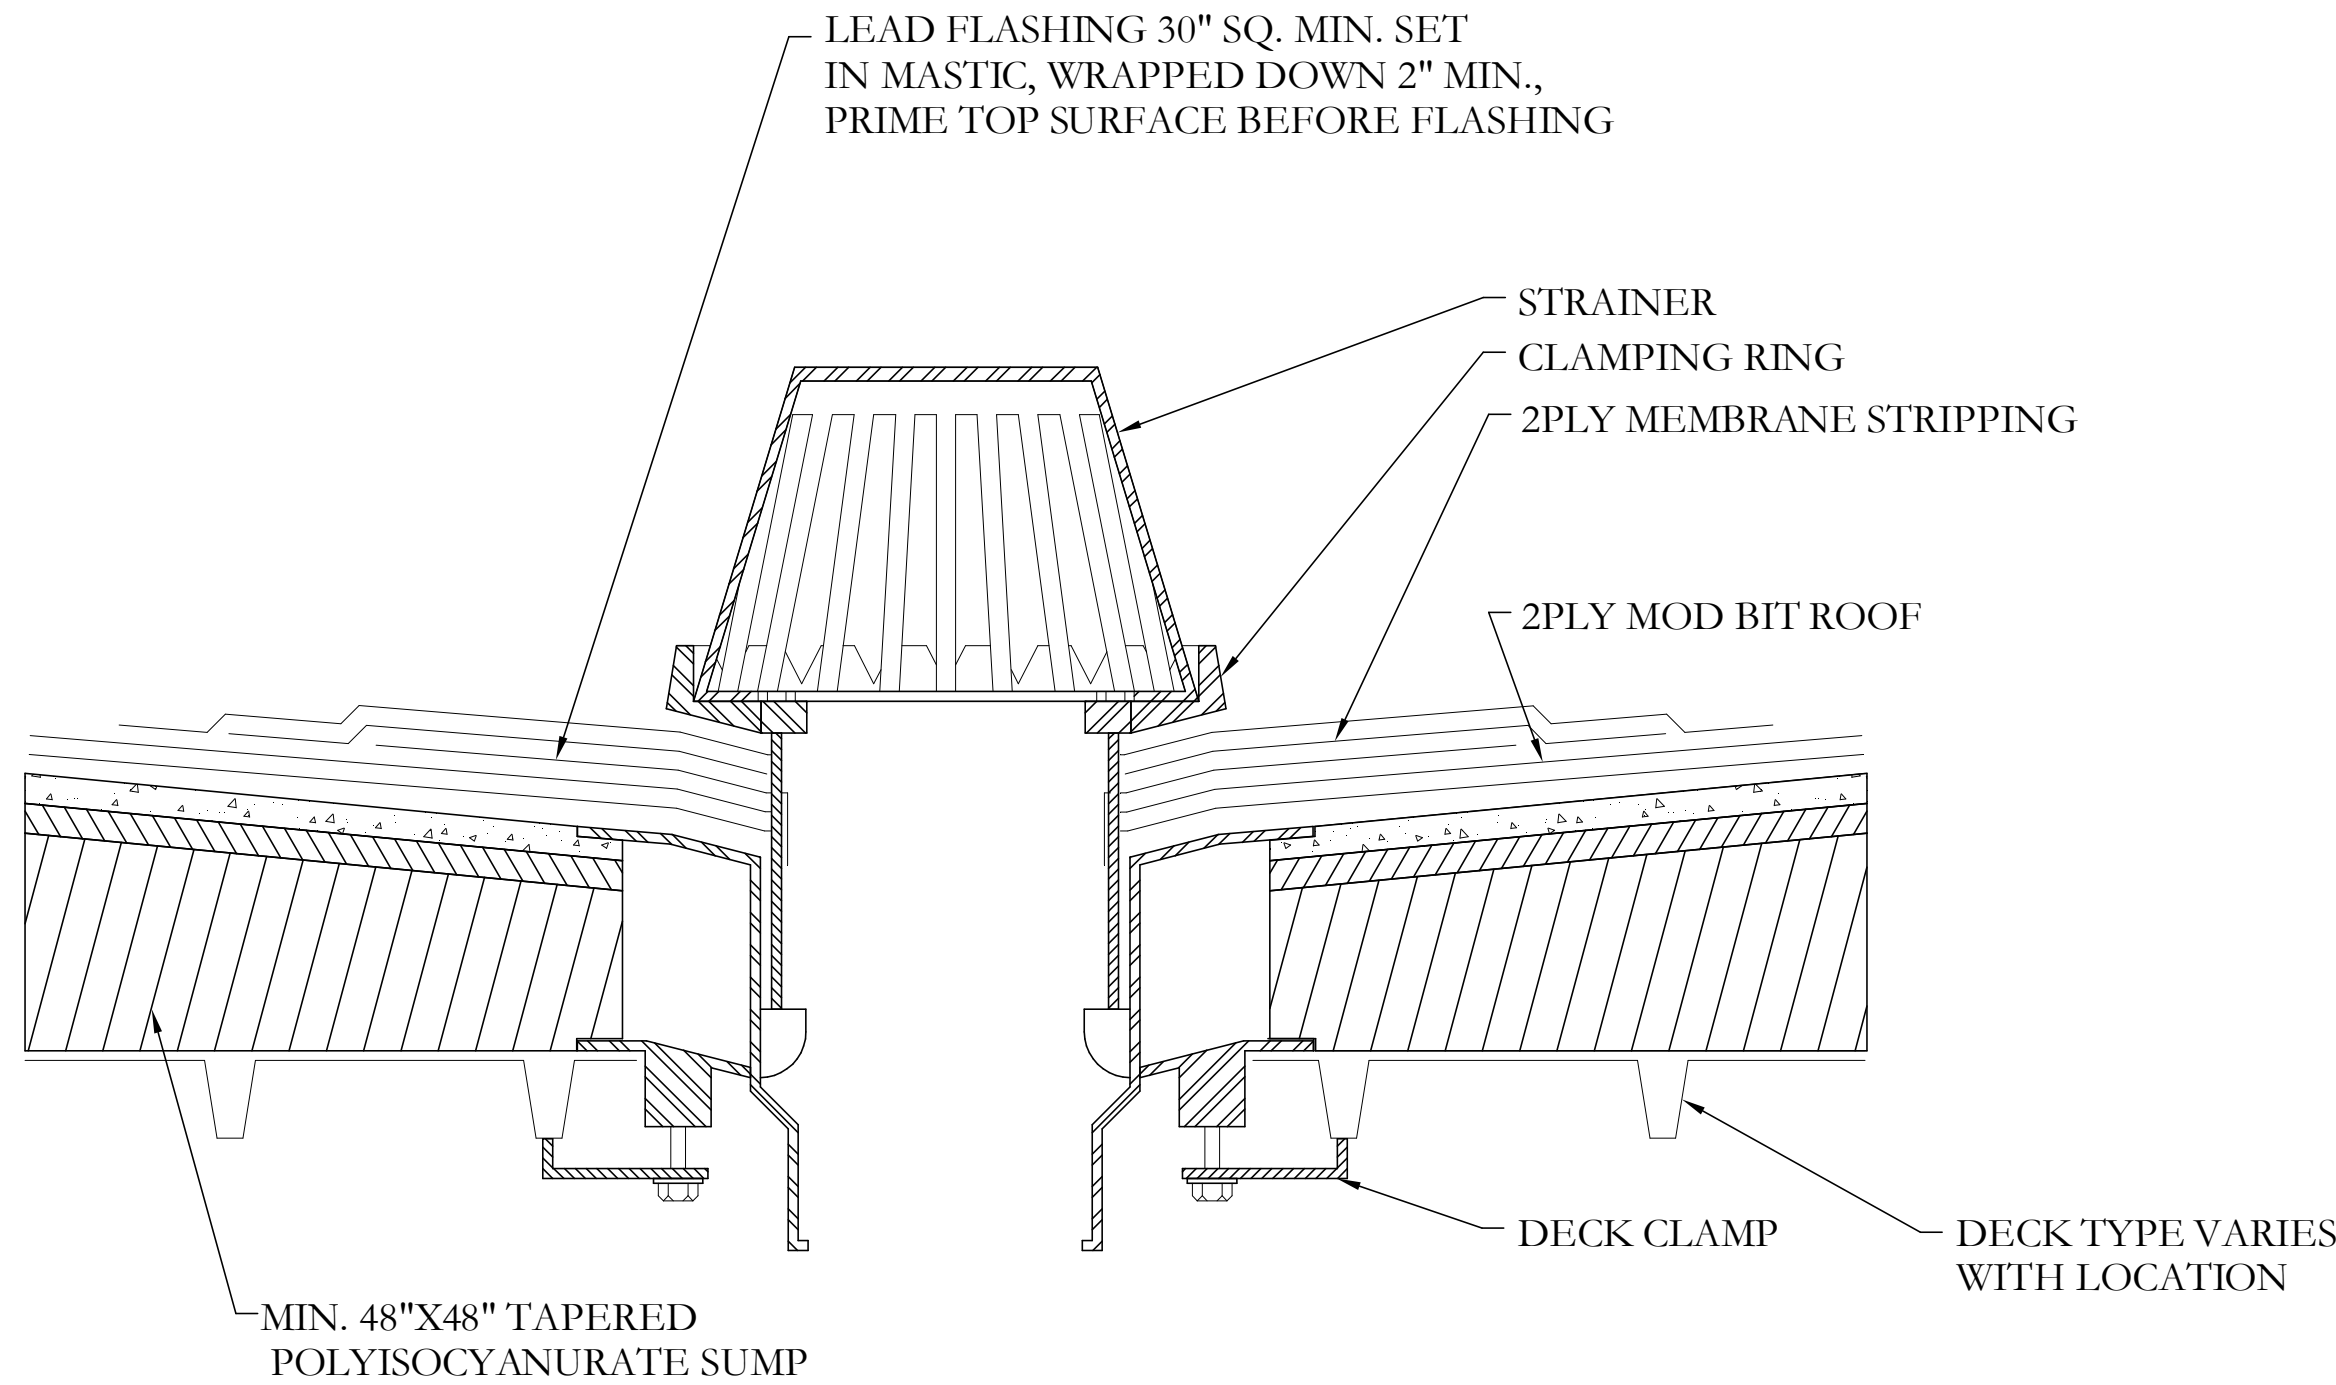

NOTE:
1. ROOFING CONTRACTOR TO COORDINATE W/PLUMBER FOR FINISH DRAIN BOWL HEIGHTS; TYPICALLY 4.0" +/-
2. COVER BOARD TO STAGGER ACROSS THE SUMP TRANSITION

A-502
4 ROOF DRAIN DETAIL
SCALE: 3" = 1'0"

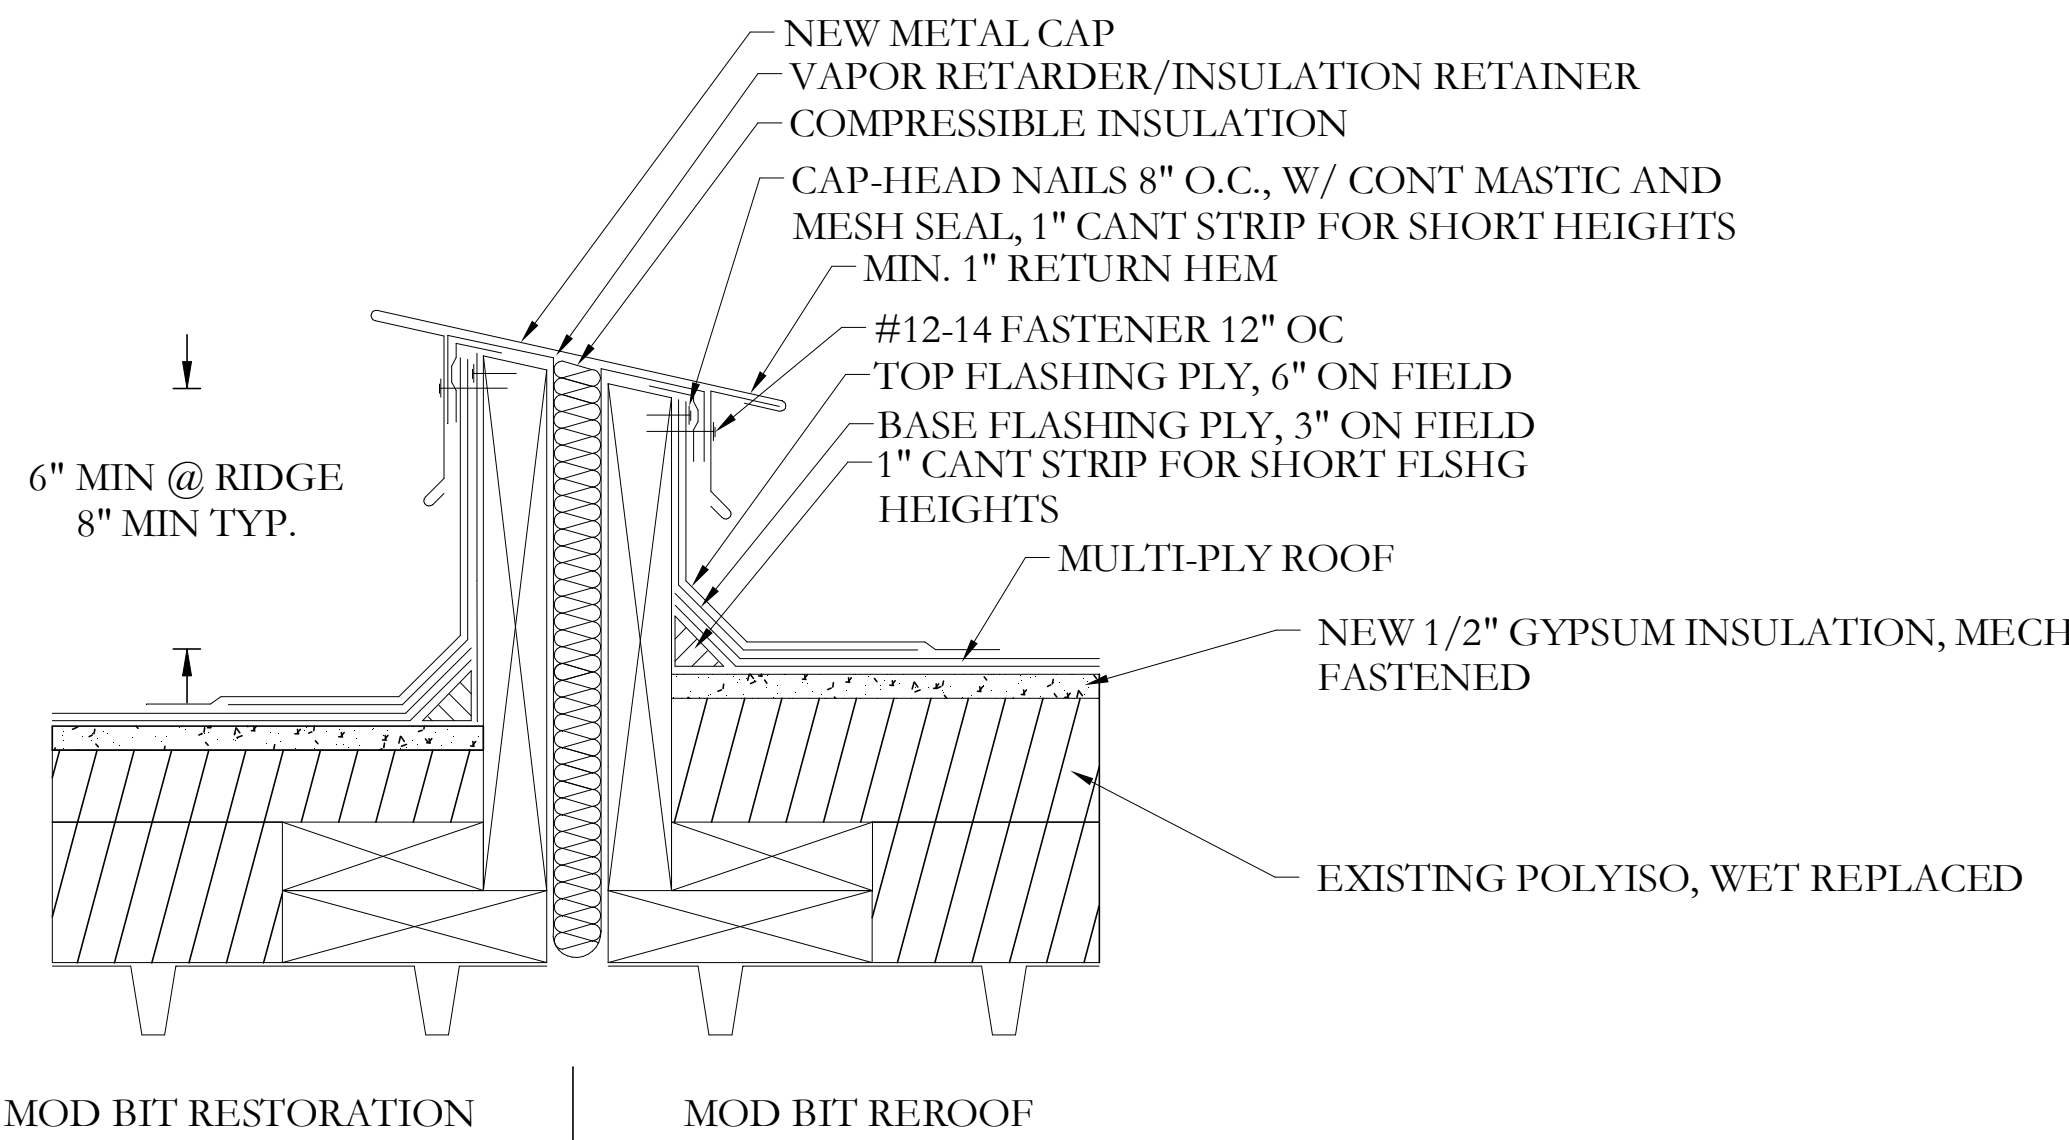

A-502
5 EXPANSION JOINT W/ CURB, 2PC CAP
SCALE: 3" = 1'0"

BALDWIN COUNTY COMMISSION
VARIOUS ROOF PROJECTS 2025

LA BUILDING
CONSULTANTS

PO BOX 66356
MOBILE, AL 36660
EMAIL: labuildingconsultants@gmail.com

DRAWN
L.A.
CHECKED
L.A.
DATE
05/27/2025
SCALE
3"=1'0"
SHEET SIZE
ARCH D

JOB/PO #: N/A


SHEET

A-502


REVISION: N/A

4 OF 9 SHEETS

SUMP FABRICATION FOR PRIMARY ROOF DRAIN

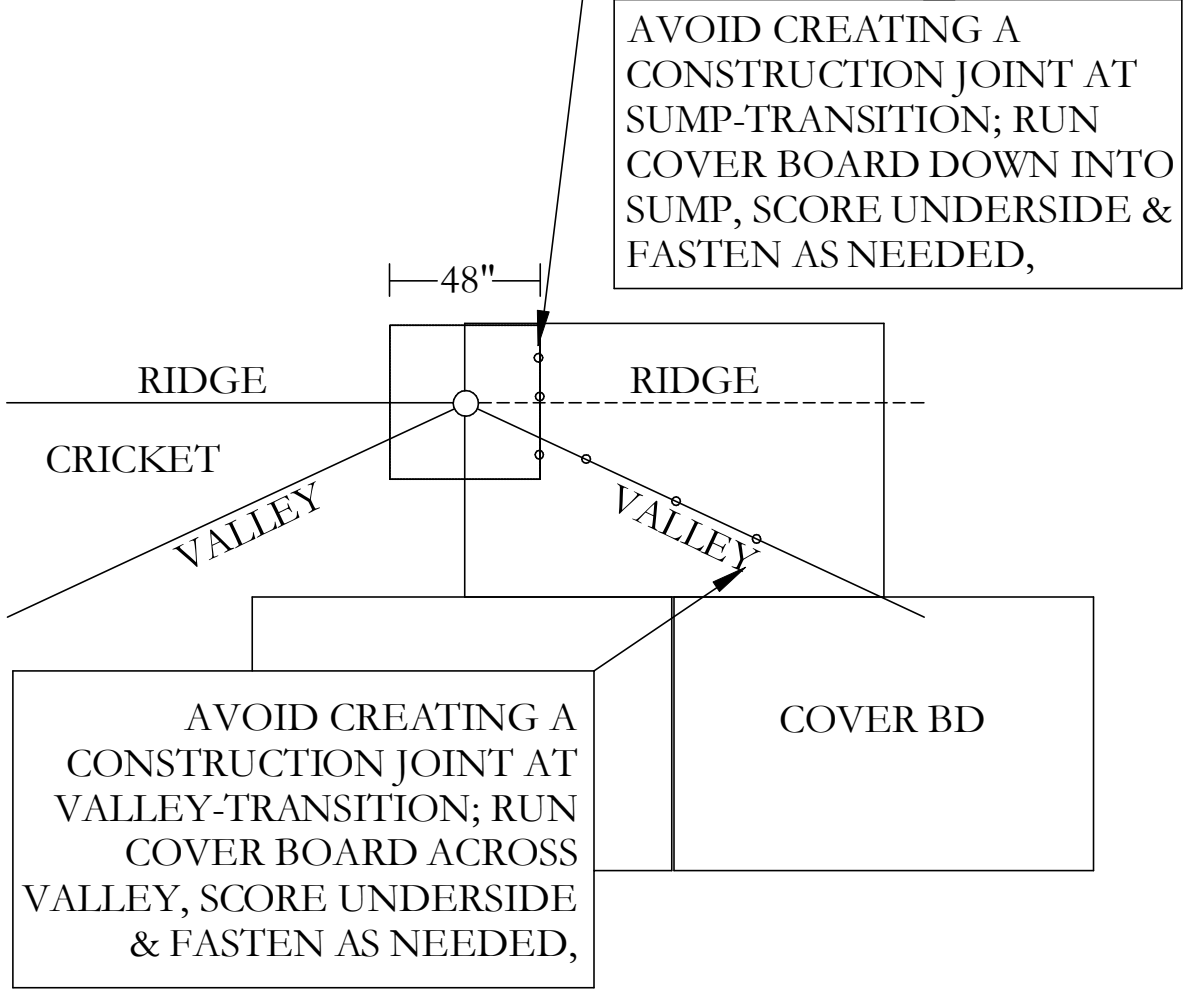


- NOTES:
- MITER-CUT 24"-WIDTH TAPERED ISO INSULATION WITH 1/4" SLOPE, WITH COVER BD STAGGERING OVER JOINTS.
 - LEAD FLASHING AND STRIPPING PLIES TO FALL WITHIN SUMP.

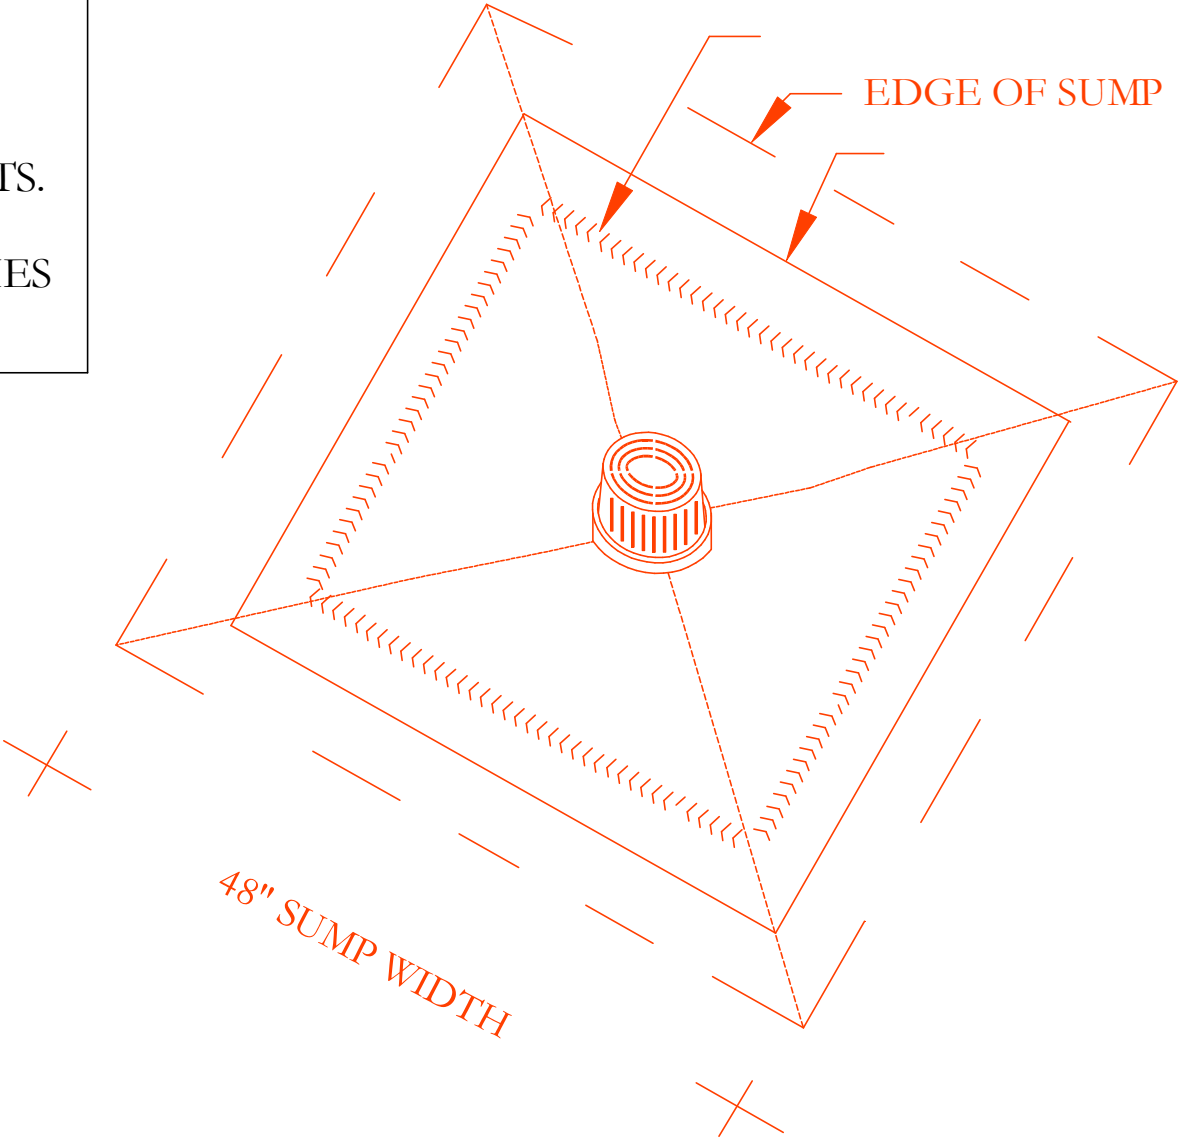

- NOTES:
- INSTALL 48" SUMP.
 - USE COVER BOARD TO BREAK THE INSULATION JOINTS AT SUMP AND VALLEY.


A-503
1 ROOF SUMP & VALLEY TRANSITIONS
SCALE: 3" = 1'0"

A-503
2 SCUPPER SUMP FABRICATIONS
SCALE: 3" = 1'0"

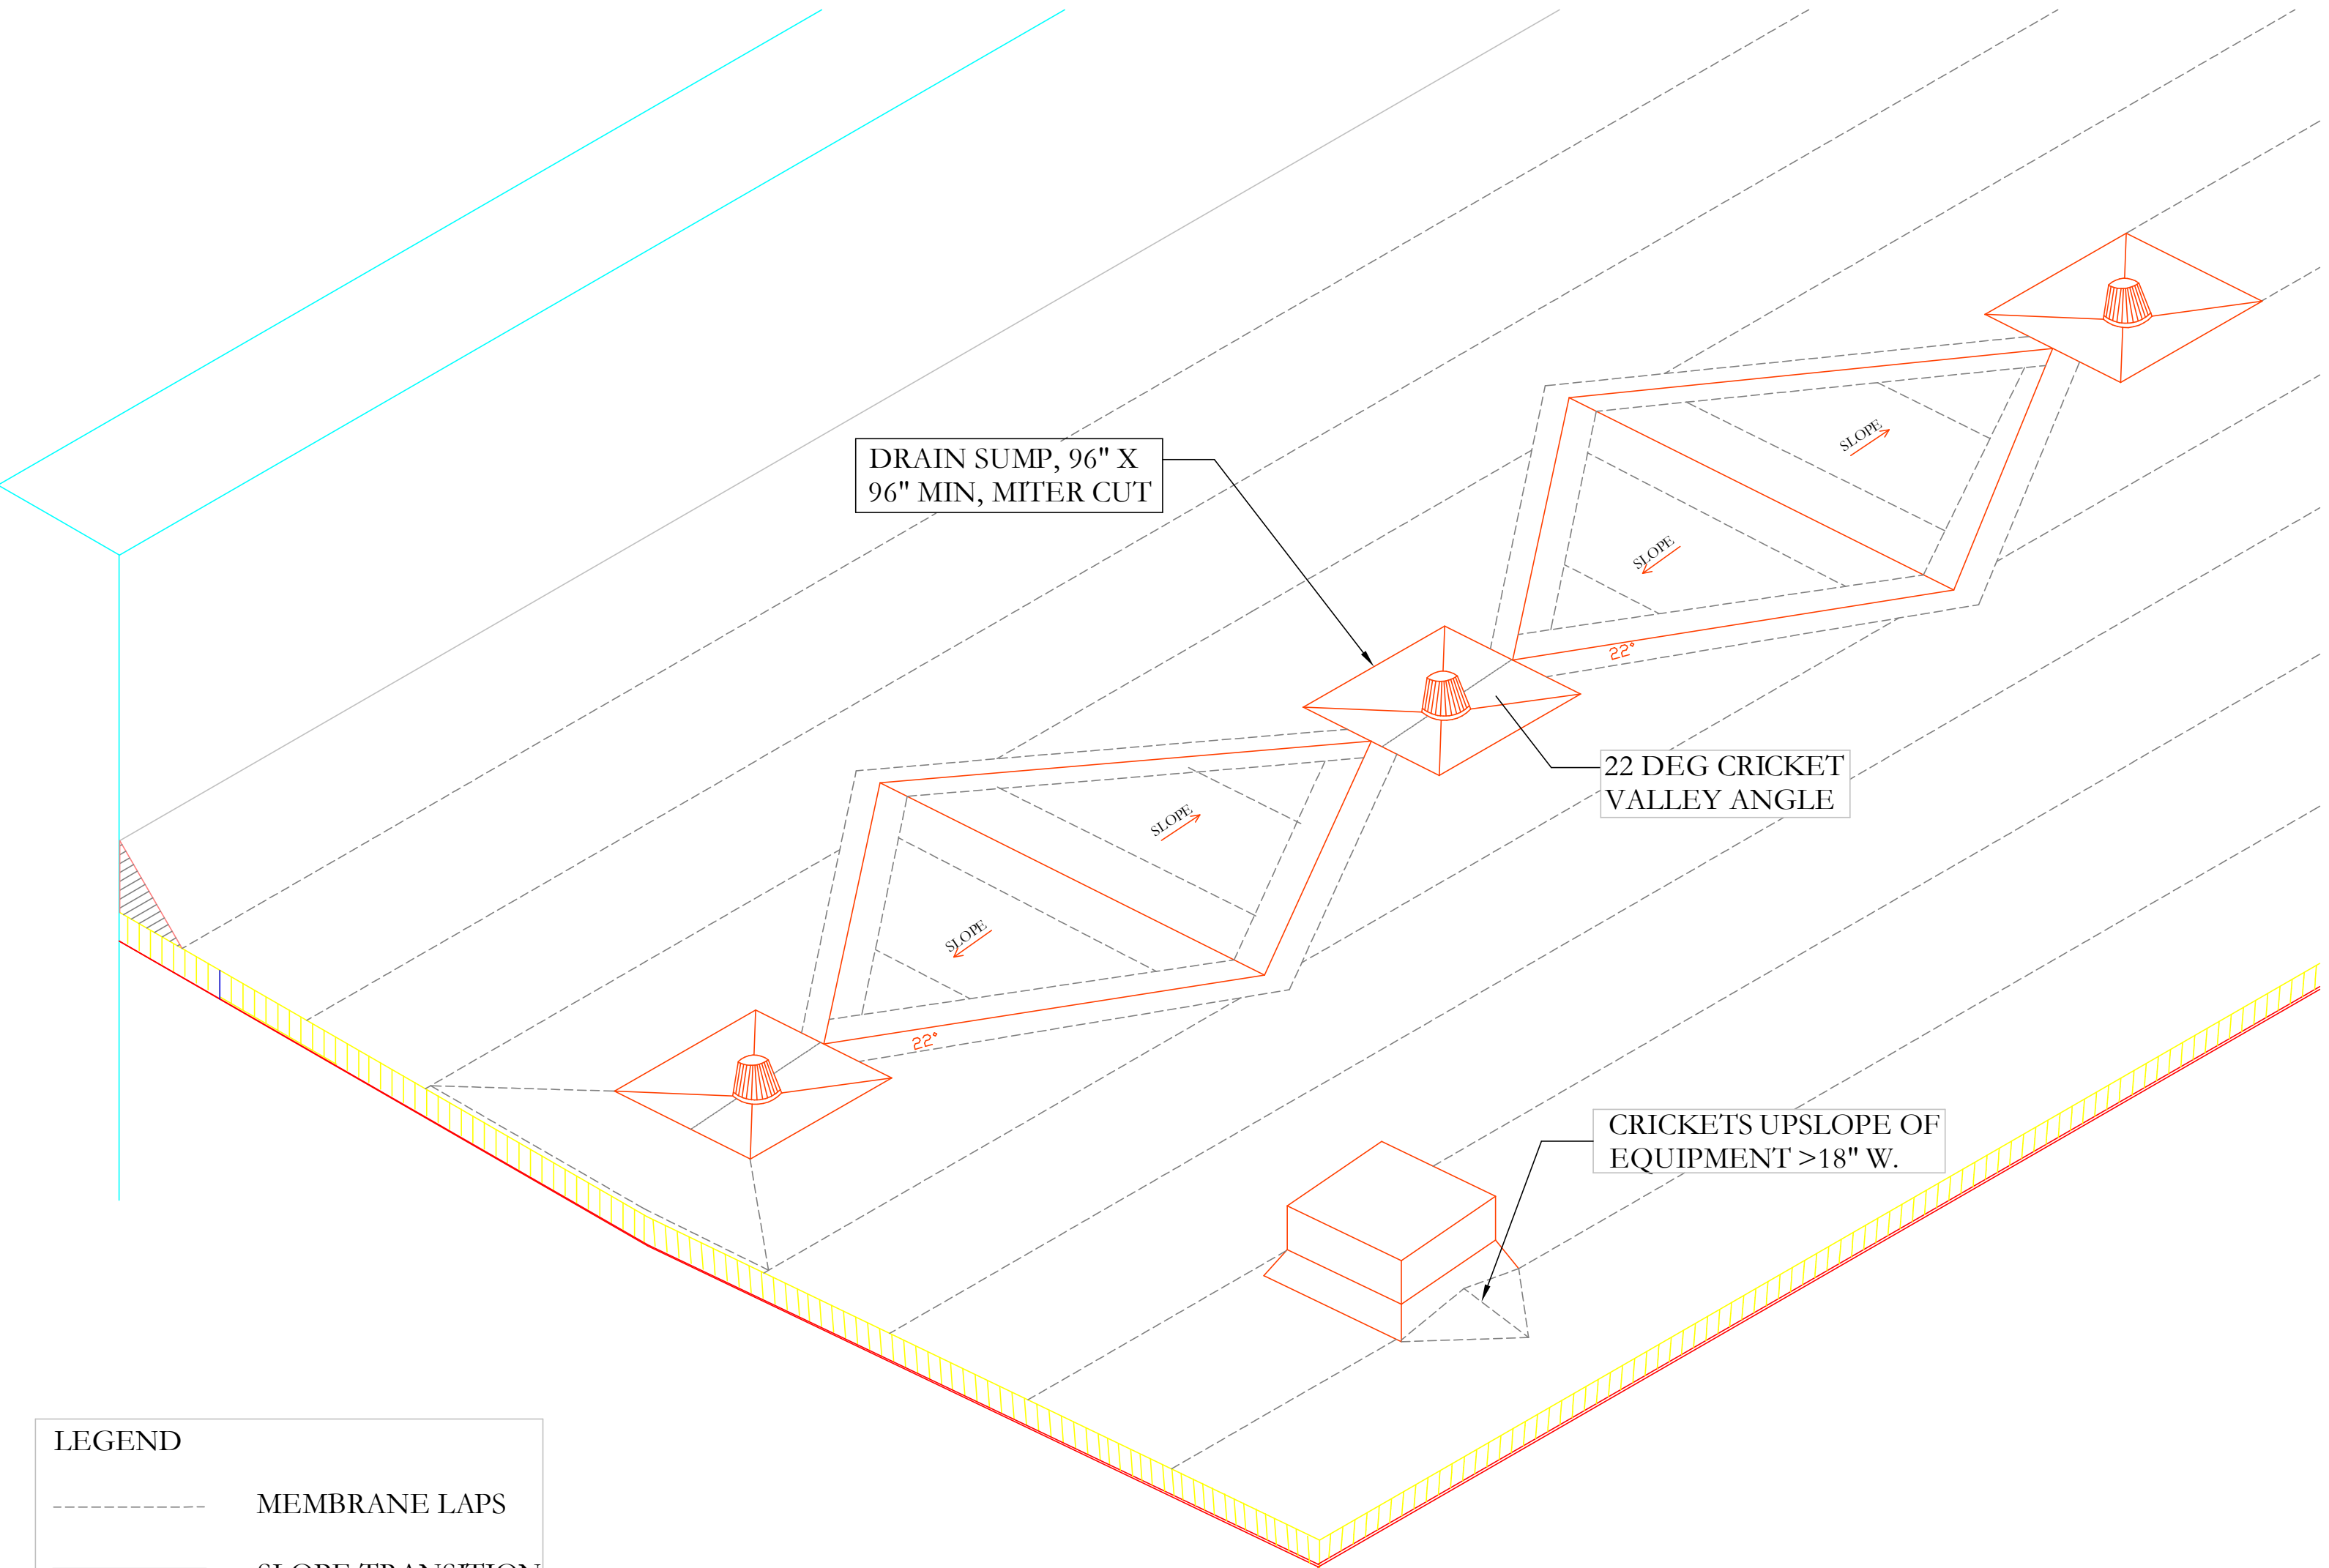


- NOTES:
- CRICKET VALLEY TO FORM 22 DEGREE MINIMUM UPSLOPE ANGLE.
 - COVER BOARD INSULATION (NOT SHOWN) TO LAP OVER VALLEY AND SUMP TRANSITIONS, SCORED AND ADHERED OR FASTENED.

A-503
3 TYPICAL CRICKET & SUMP CONFIGURATION
SCALE: 3" = 1'0"

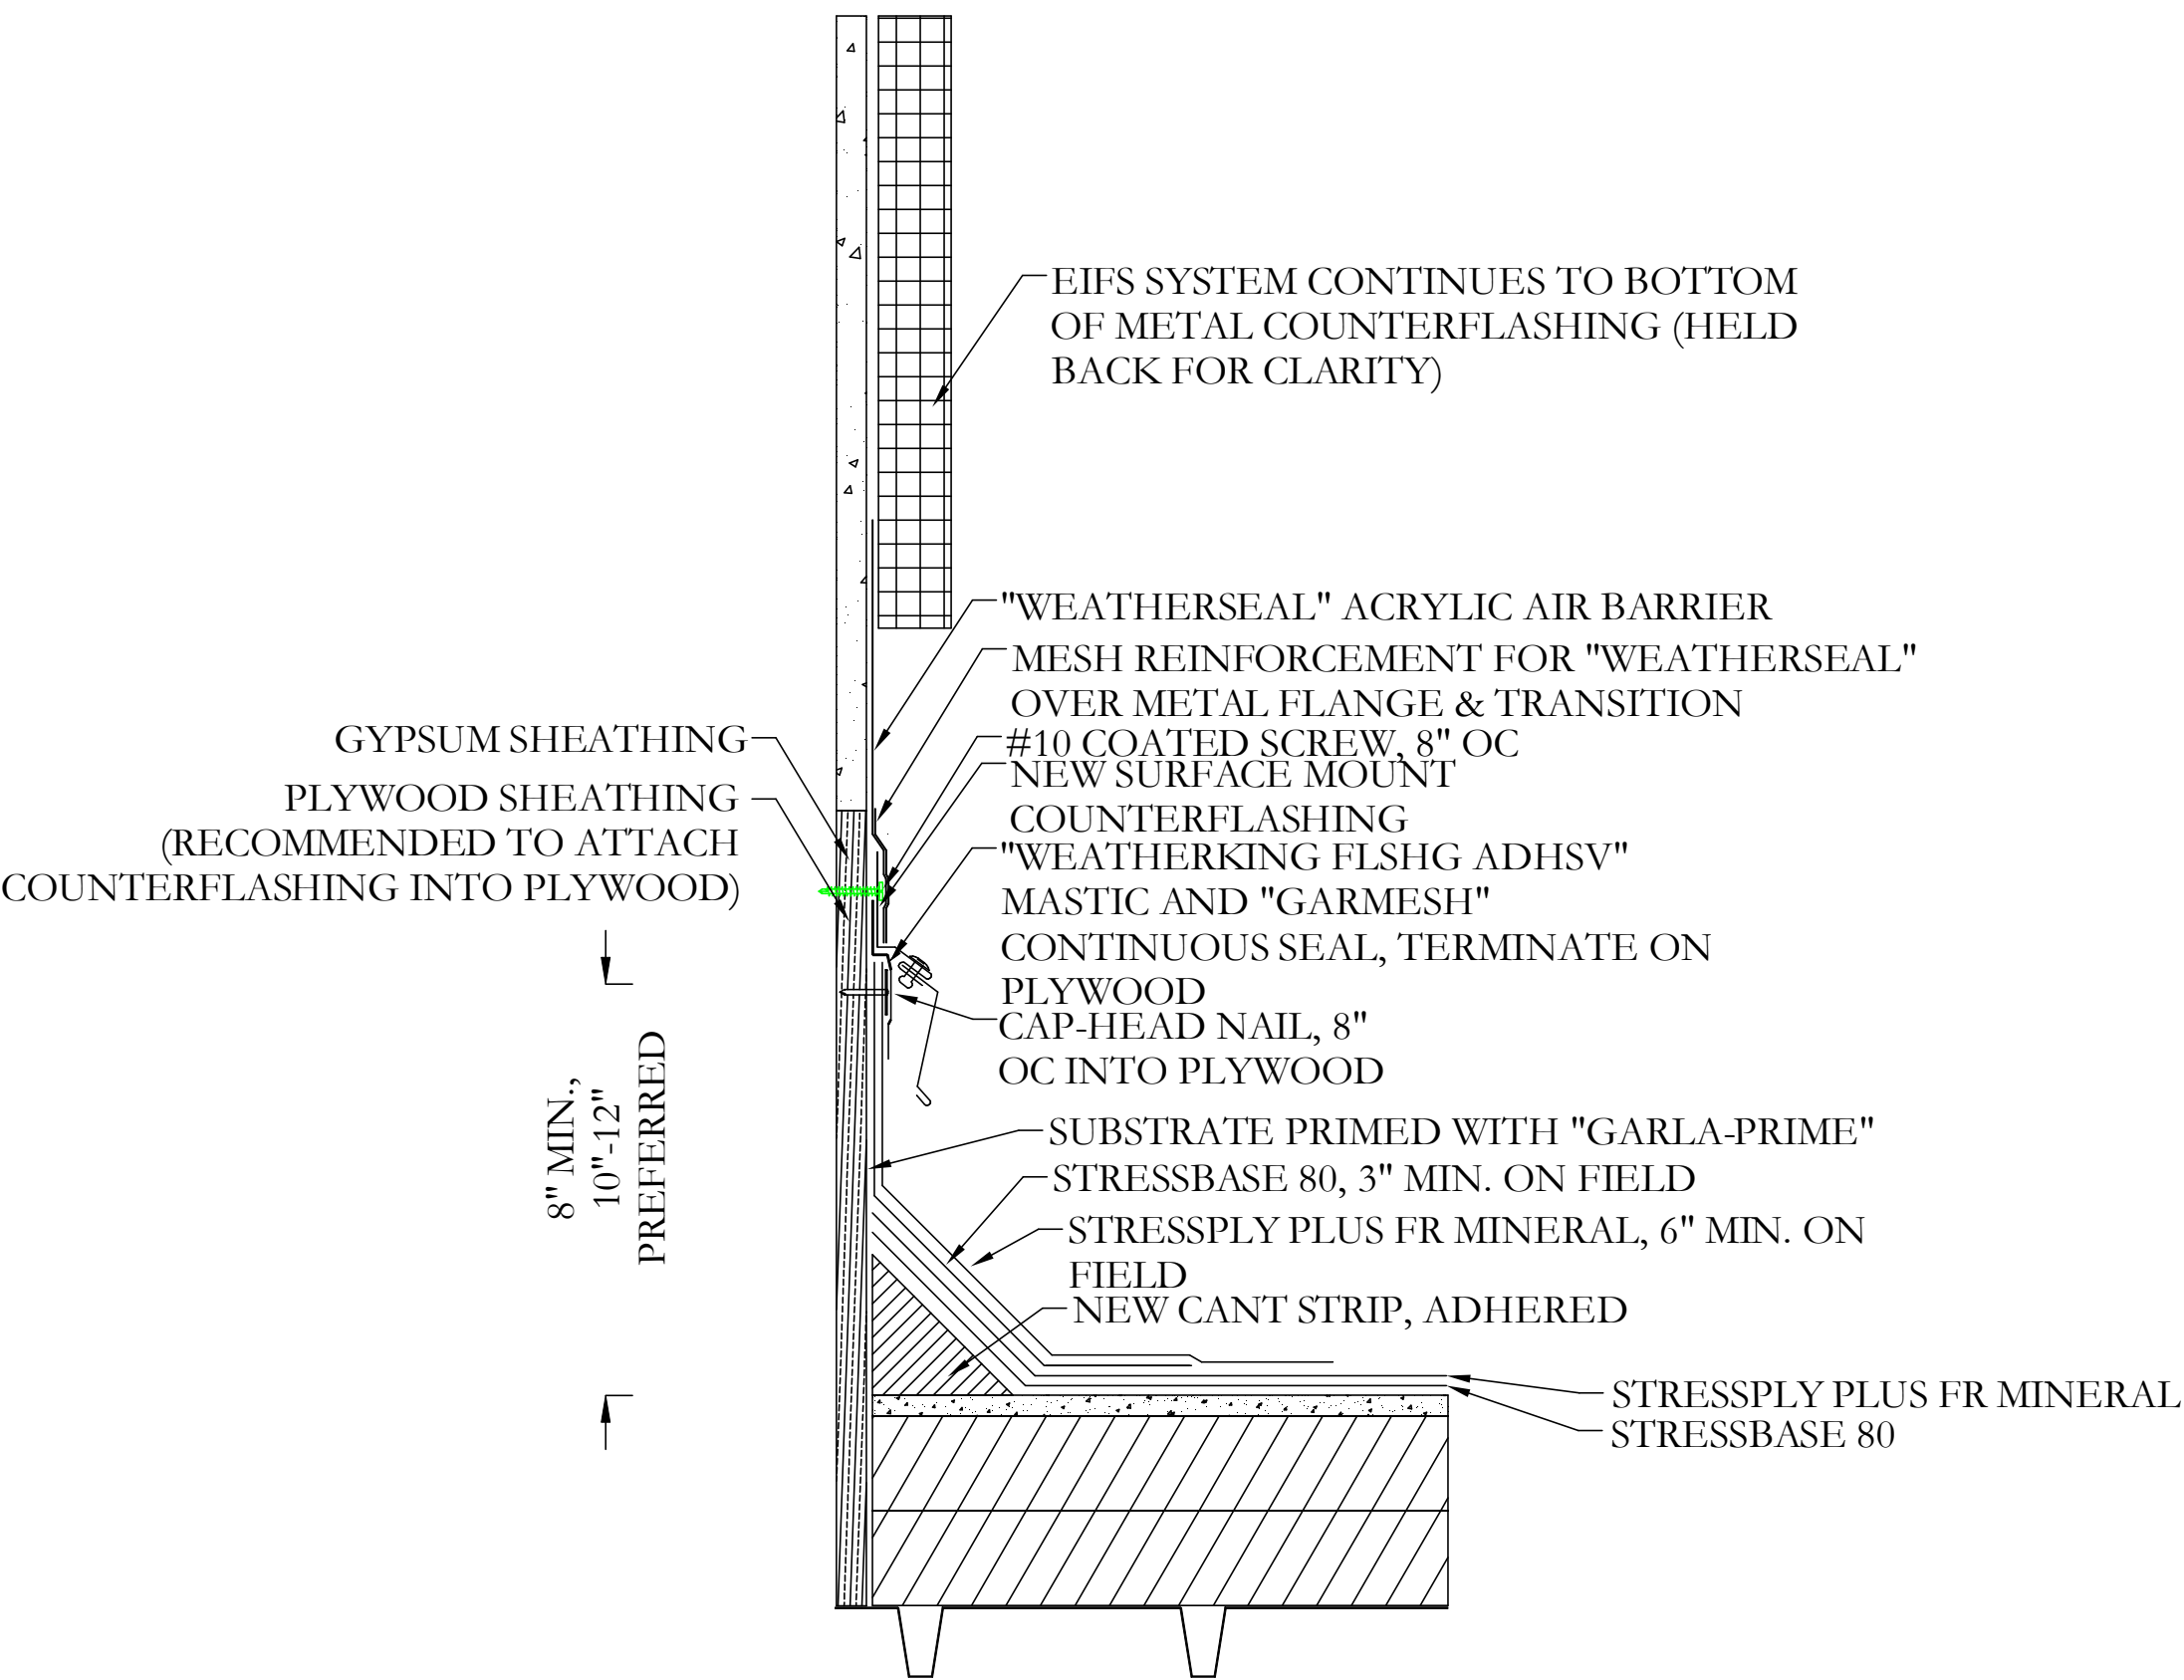

- NOTES:
- PROVIDE 2" MIN. CLEARANCE ABOVE TOP OF CANT STRIP TO KEEP METAL AWAY FROM MEMBRANE AND ALLOW CLEARANCE FOR FUTURE MAINTENANCE.

A-503
4 ROOF/WALL FLASHING
SCALE: 3" = 1'0"

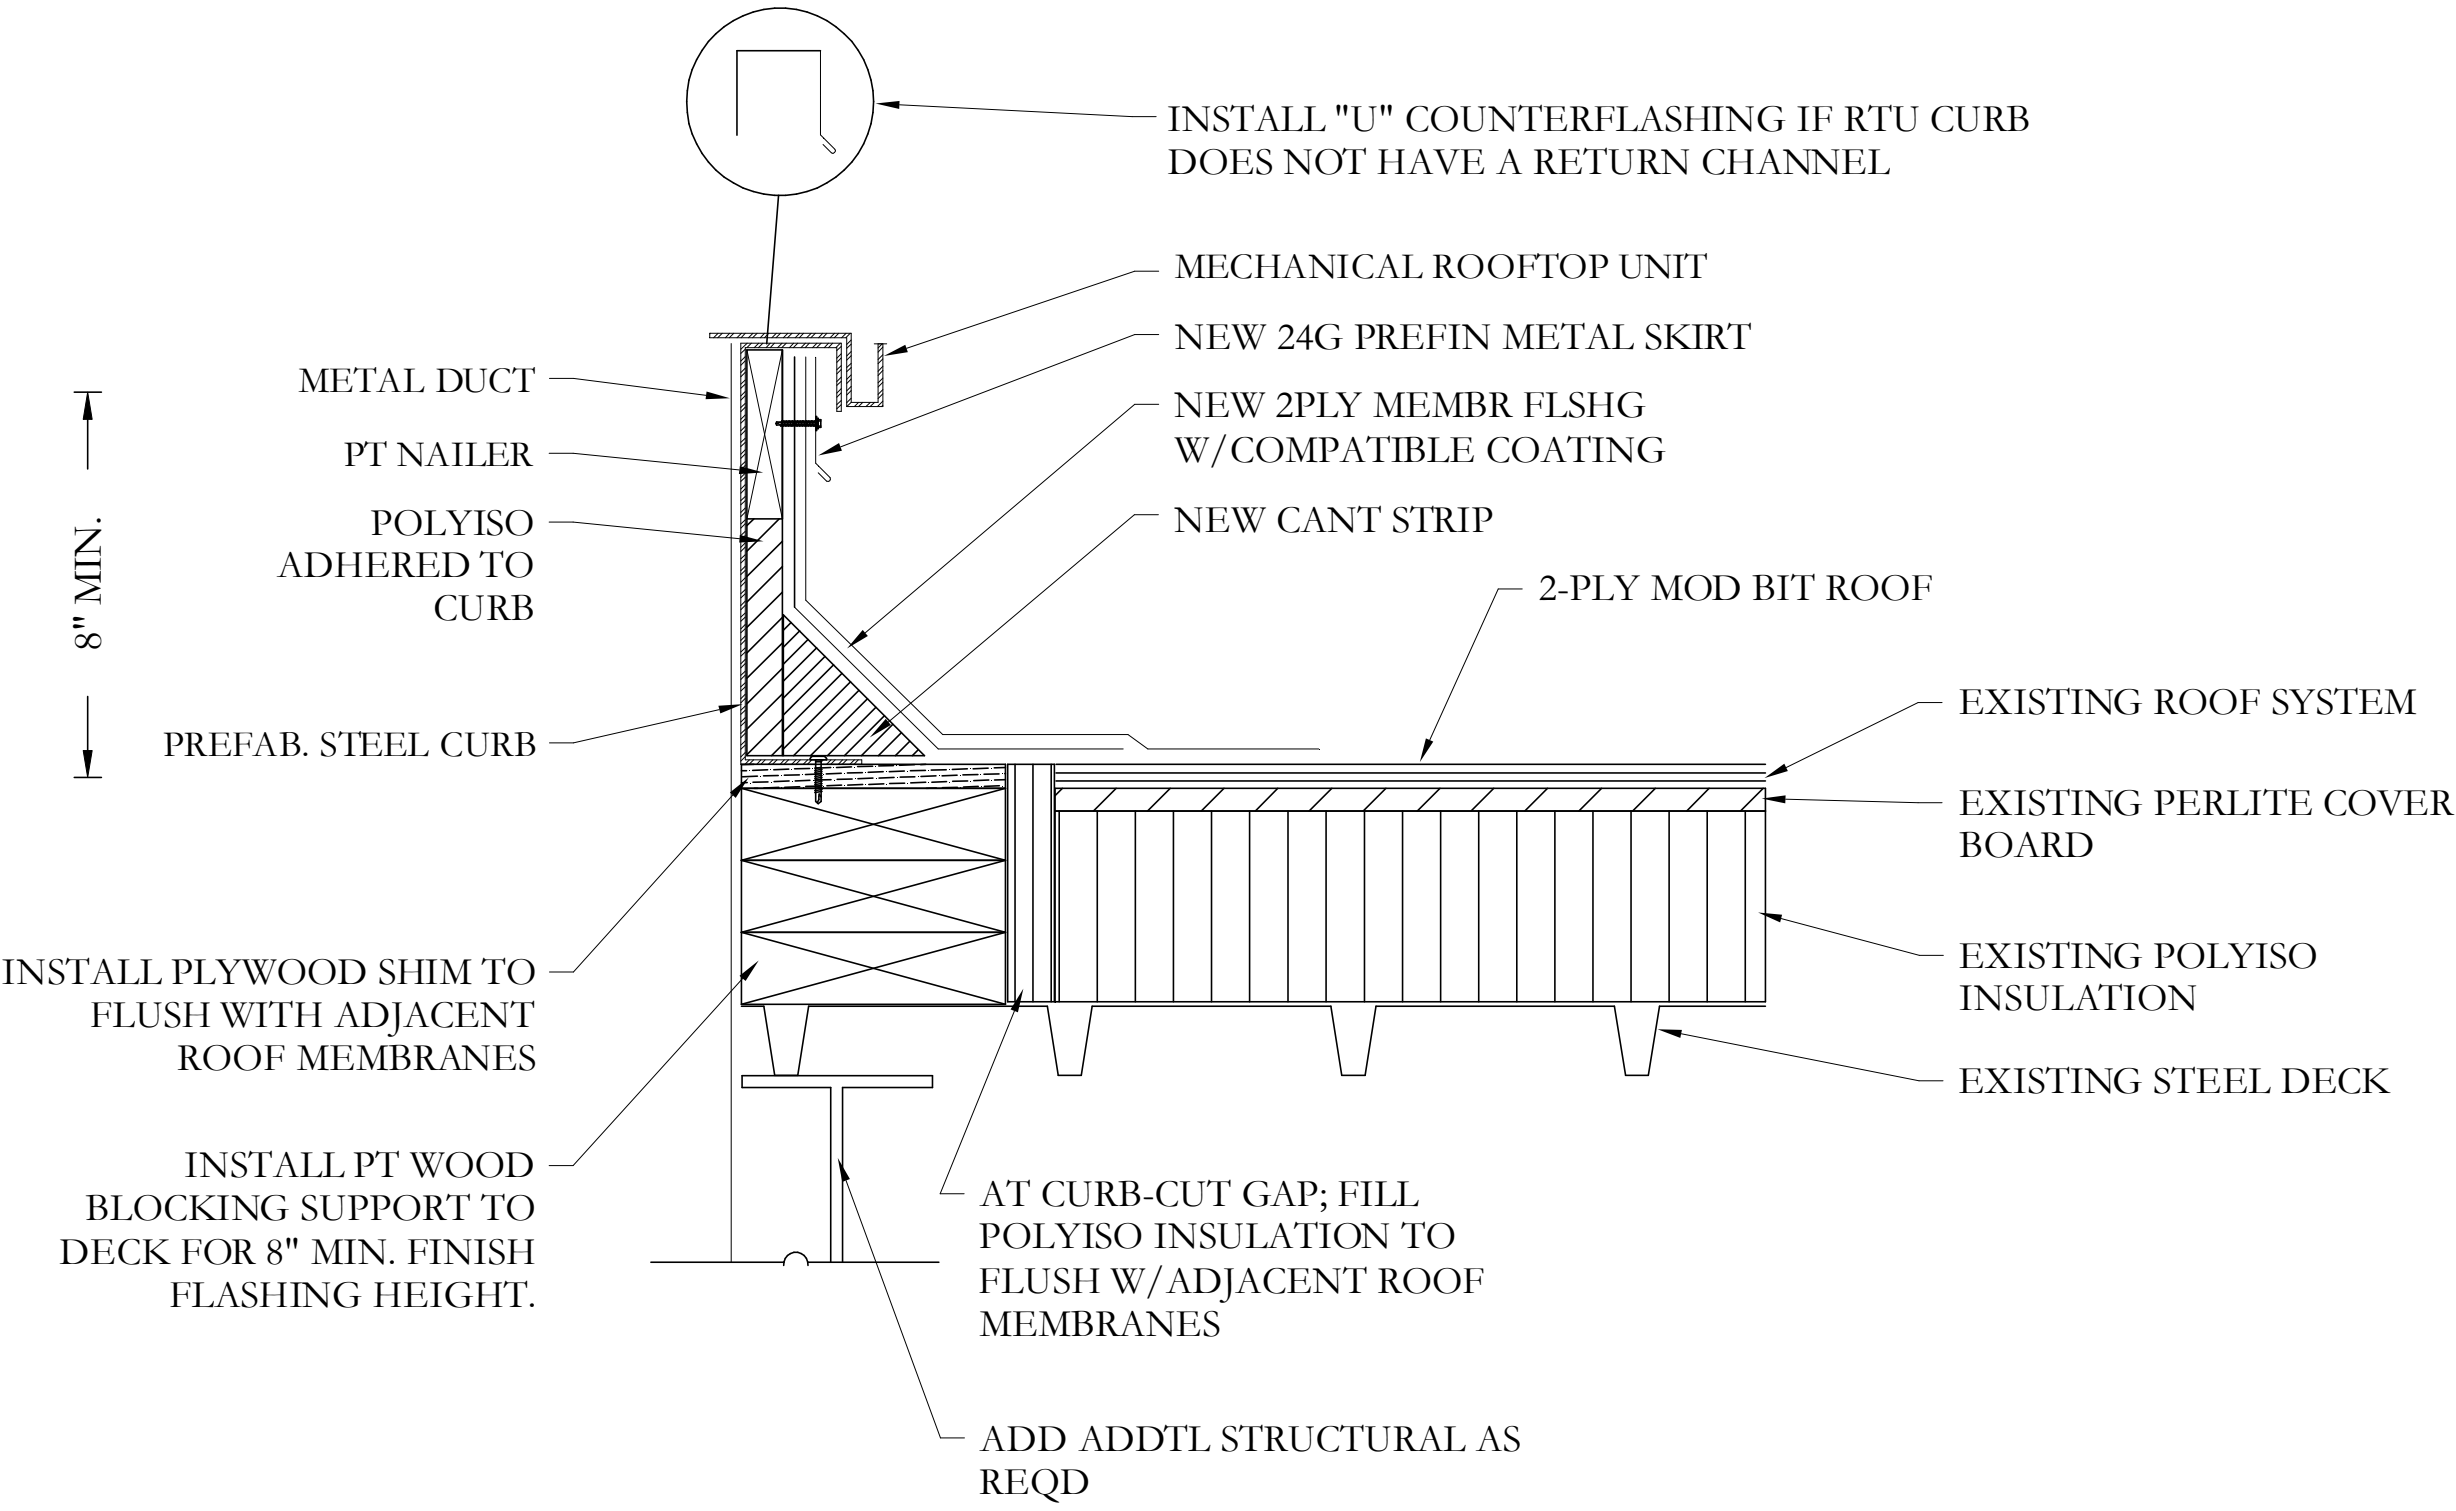

A-503
5 MECHANICAL CURB
SCALE: 3" = 1'0"

BALDWIN COUNTY COMMISSION
VARIOUS ROOF PROJECTS 2025

DRAWN
L.A.
CHECKED
L.A.
DATE
05/27/2025
SCALE
3"=1'0"
SHEET SIZE
ARCH D

JOB/PO #: N/A


SHEET

A-503

REVISION: N/A


5 OF 9 SHEETS

LA BUILDING
CONSULTANTS

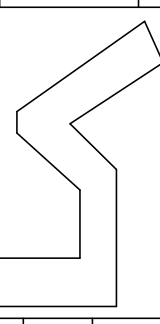


PO BOX 66356
MOBILE, AL 36660
EMAIL: labuildingconsultants@gmail.com


FAIRHOPE COURTHOUSE SECTIONS D AND G - MOD BIT RESTORATION

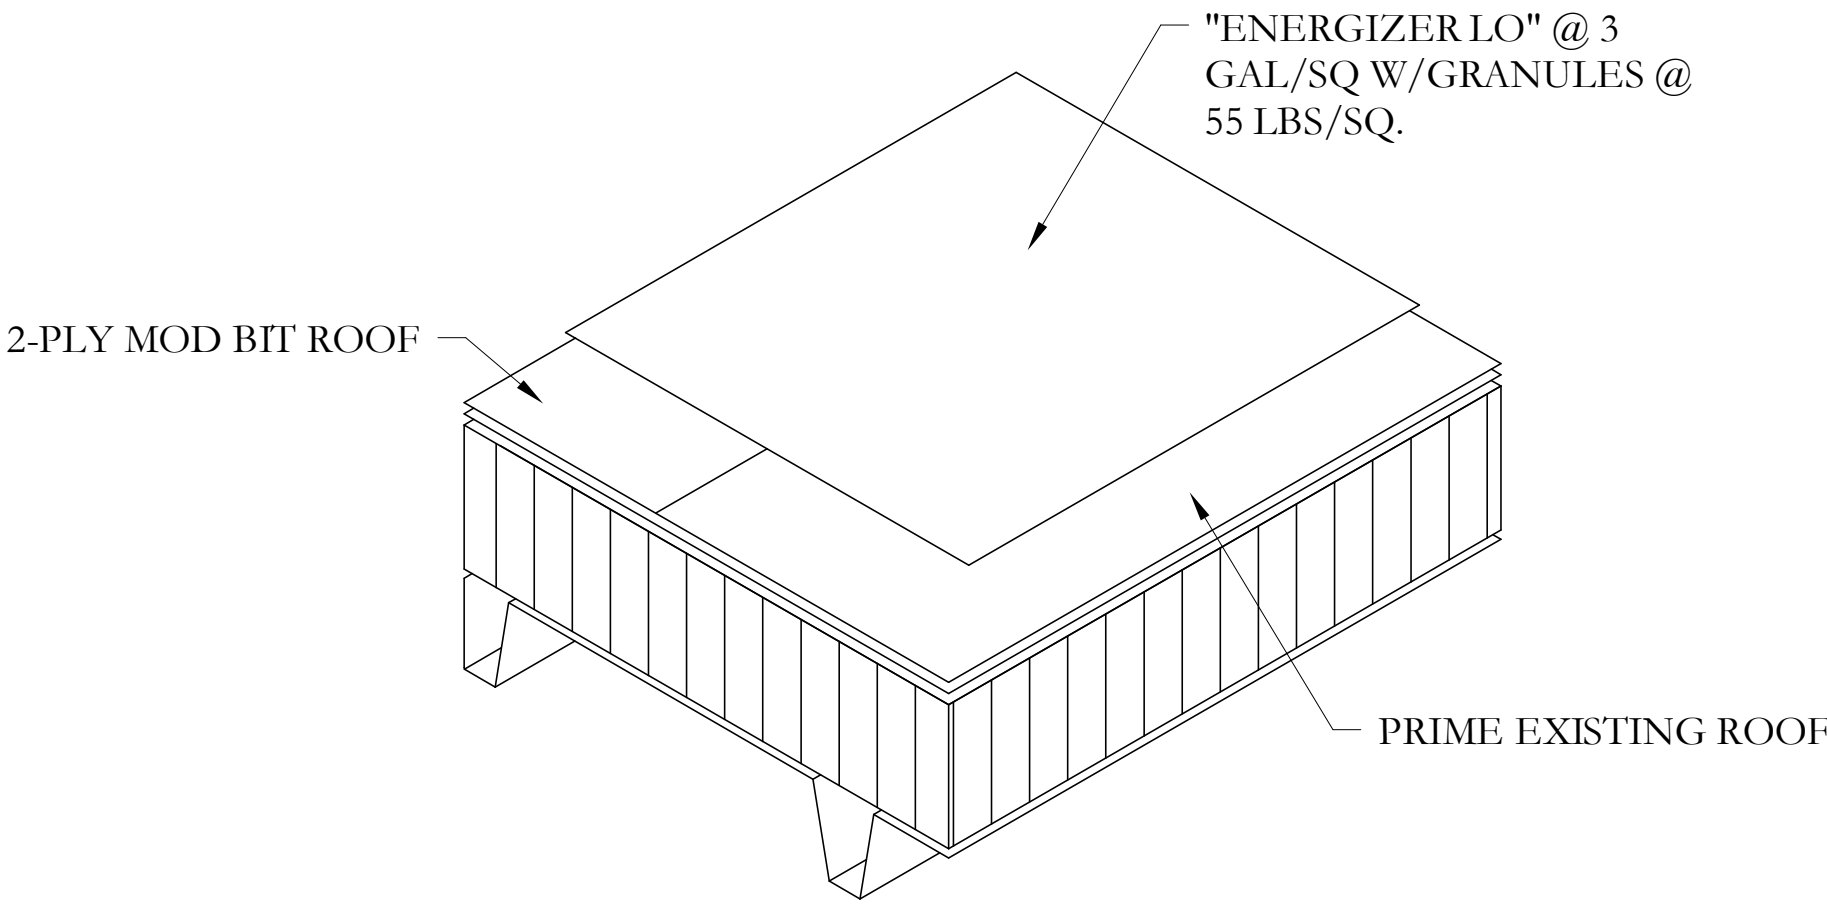


A-504
1 FLUID APPLIED APPLICATION - FIELD, TYPICAL
SCALE: 3" = 1'0"

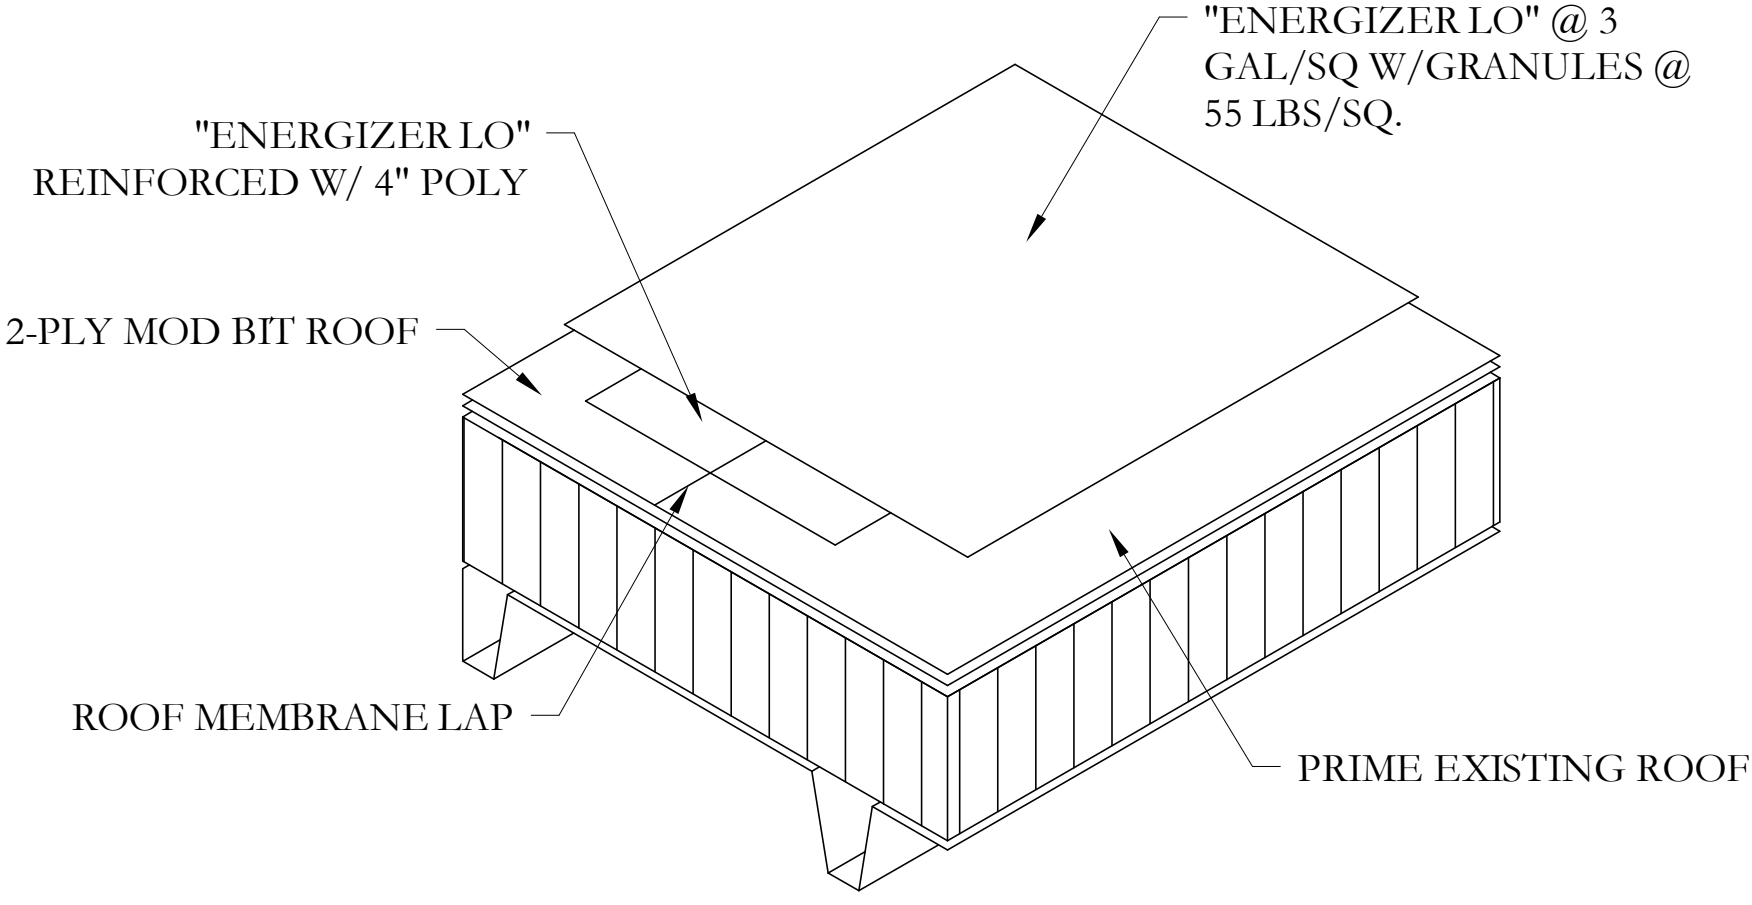

A-504
2 LAP REINFORCEMENT IN PONDING AREAS
SCALE: 3" = 1'0"

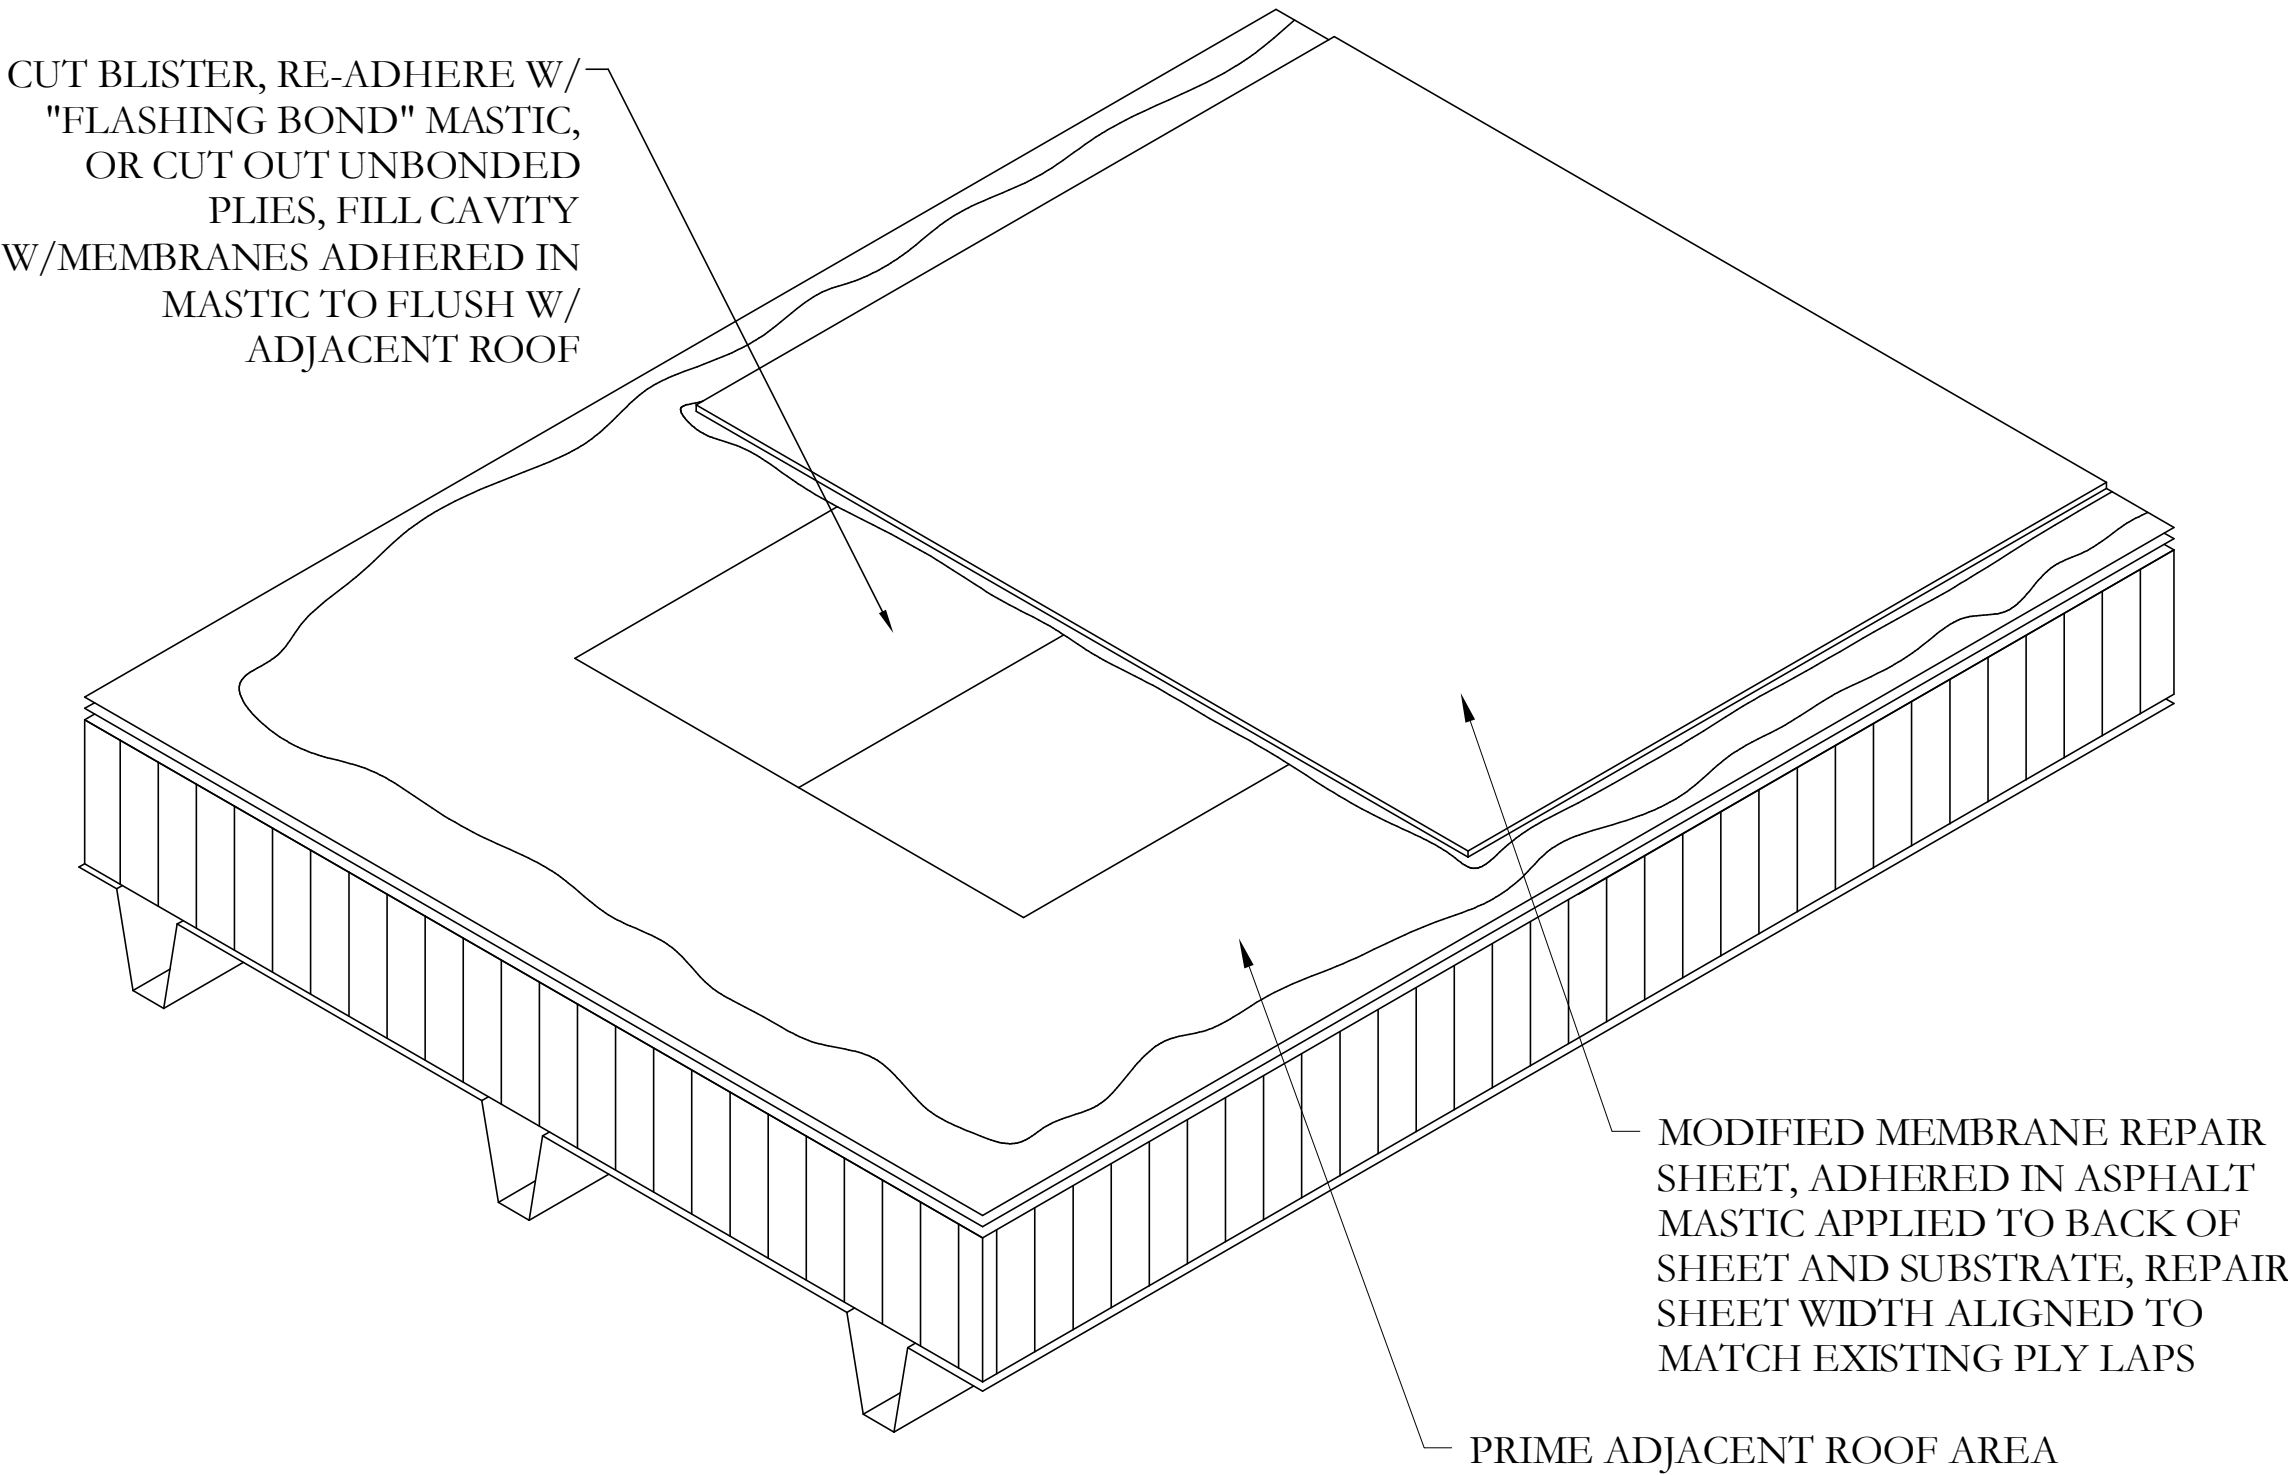

A-504
3 BLISTER REPAIR
SCALE: 3" = 1'0"

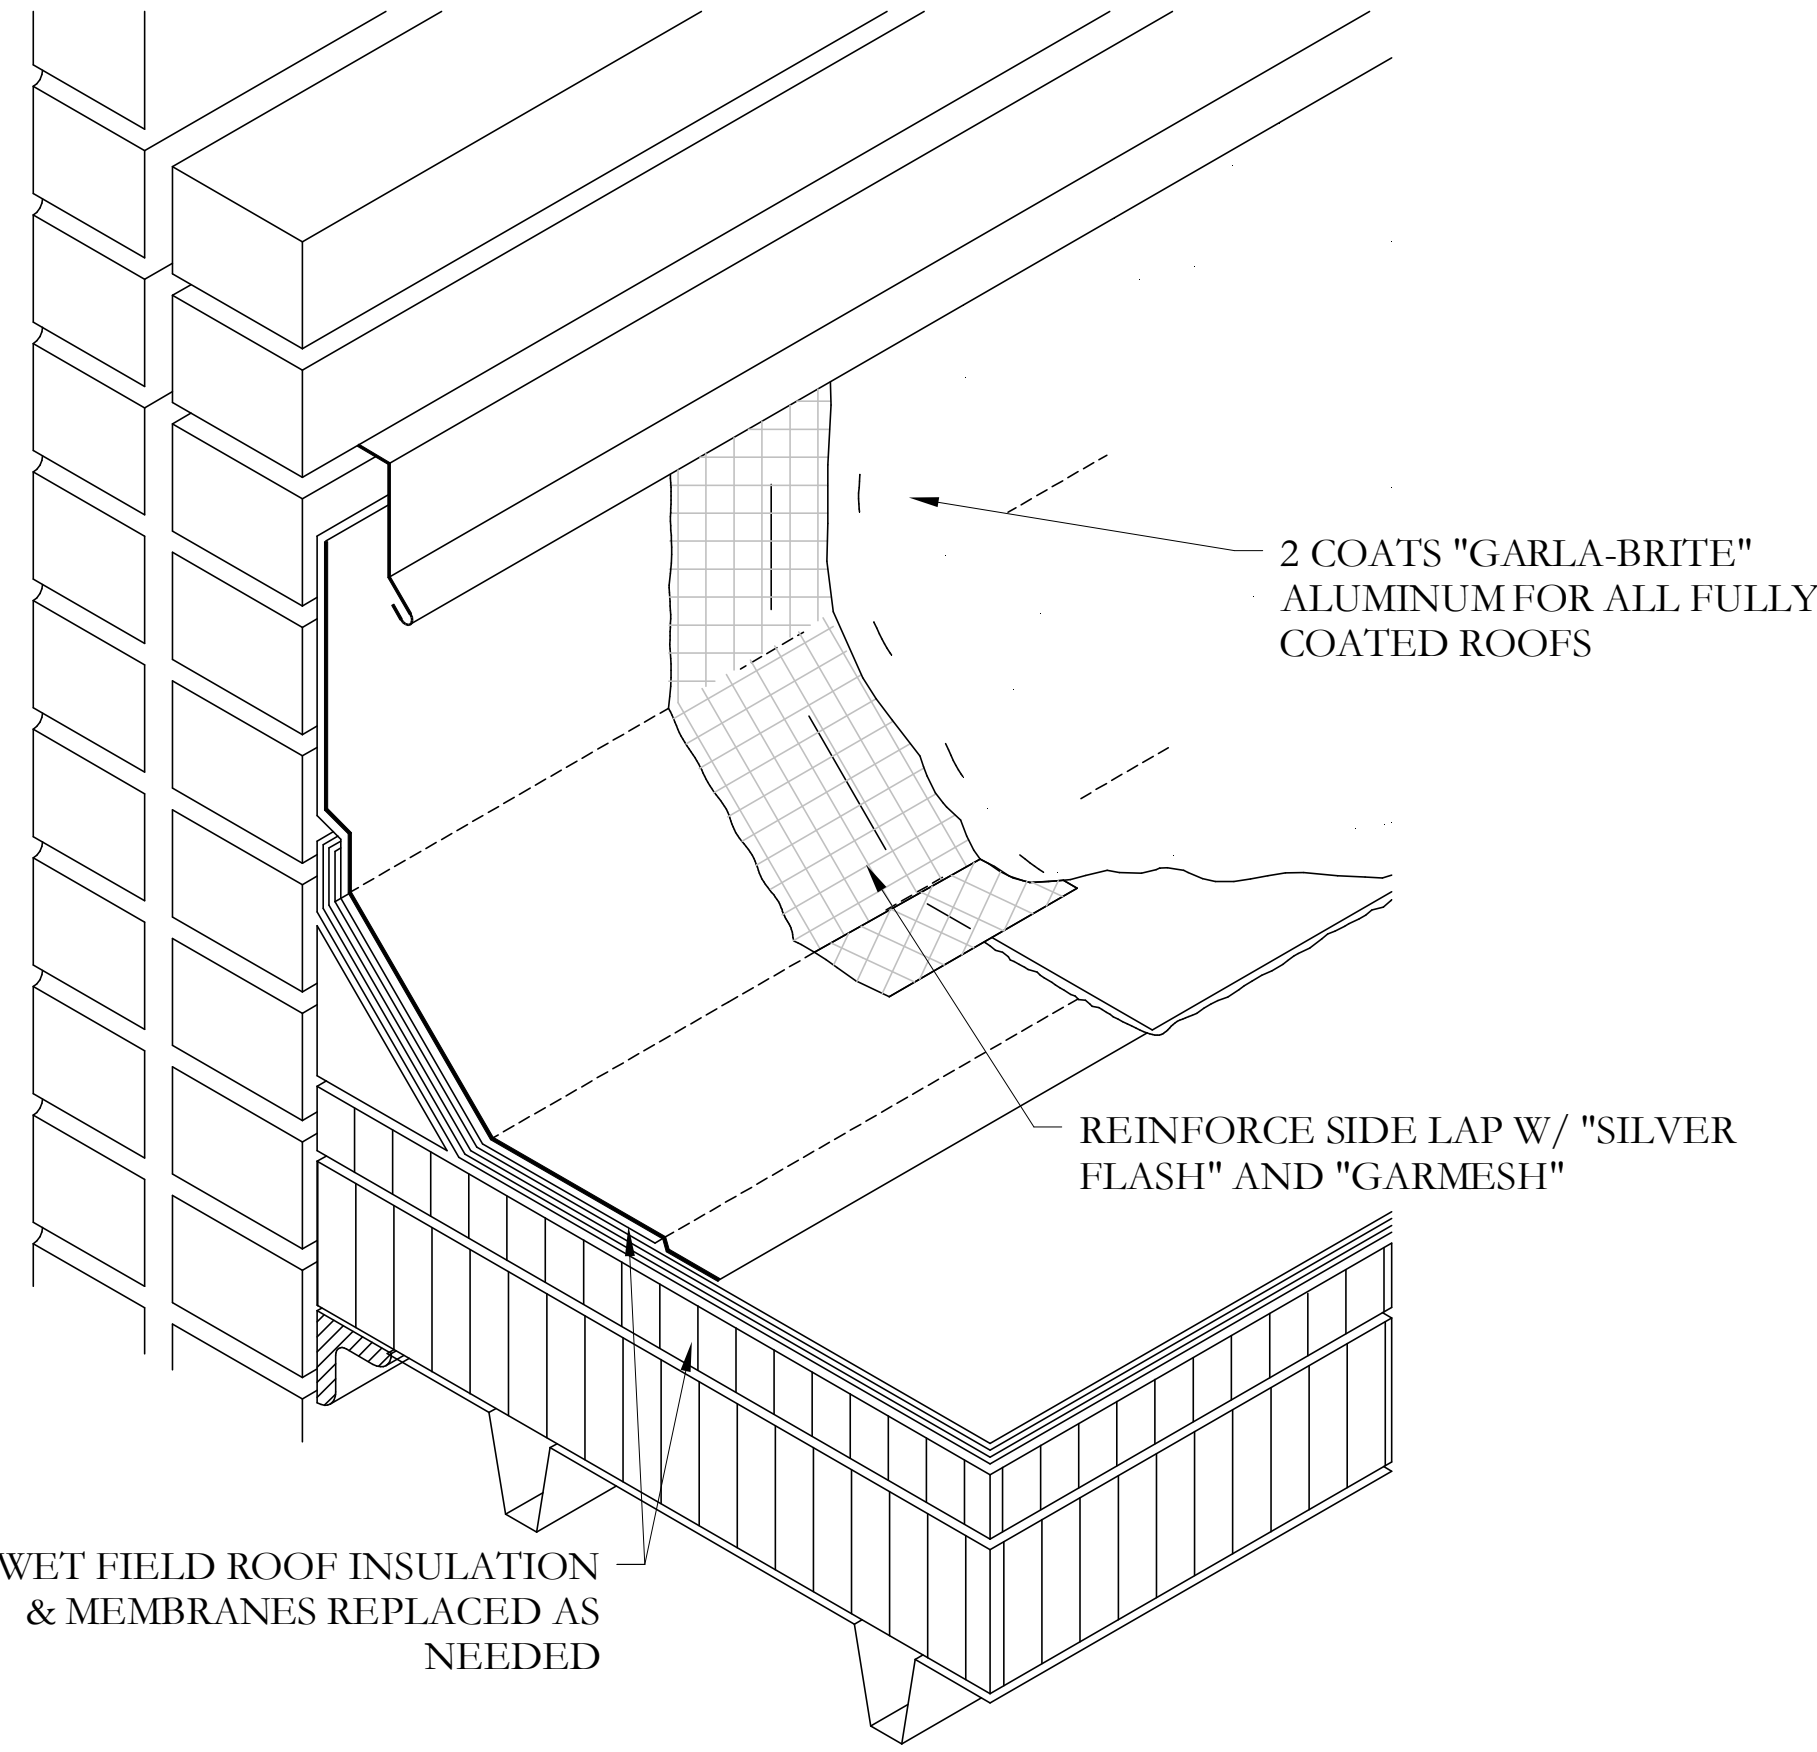

A-504
4 VERTICAL LAP REINFORCEMENT FOR NEW FLASHING
SCALE: 3" = 1'0"

BALDWIN COUNTY COMMISSION
VARIOUS ROOF PROJECTS 2025

LA BUILDING
CONSULTANTS

PO BOX 66356
MOBILE, AL 36660
EMAIL: labuildingconsultants@gmail.com

DRAWN
L.A.
CHECKED
L.A.
DATE
05/27/2025
SCALE
3"=1'0"
SHEET SIZE
ARCH D


JOB/PO #: N/A

SHEET


A-504

REVISION: N/A


6 OF 9 SHEETS

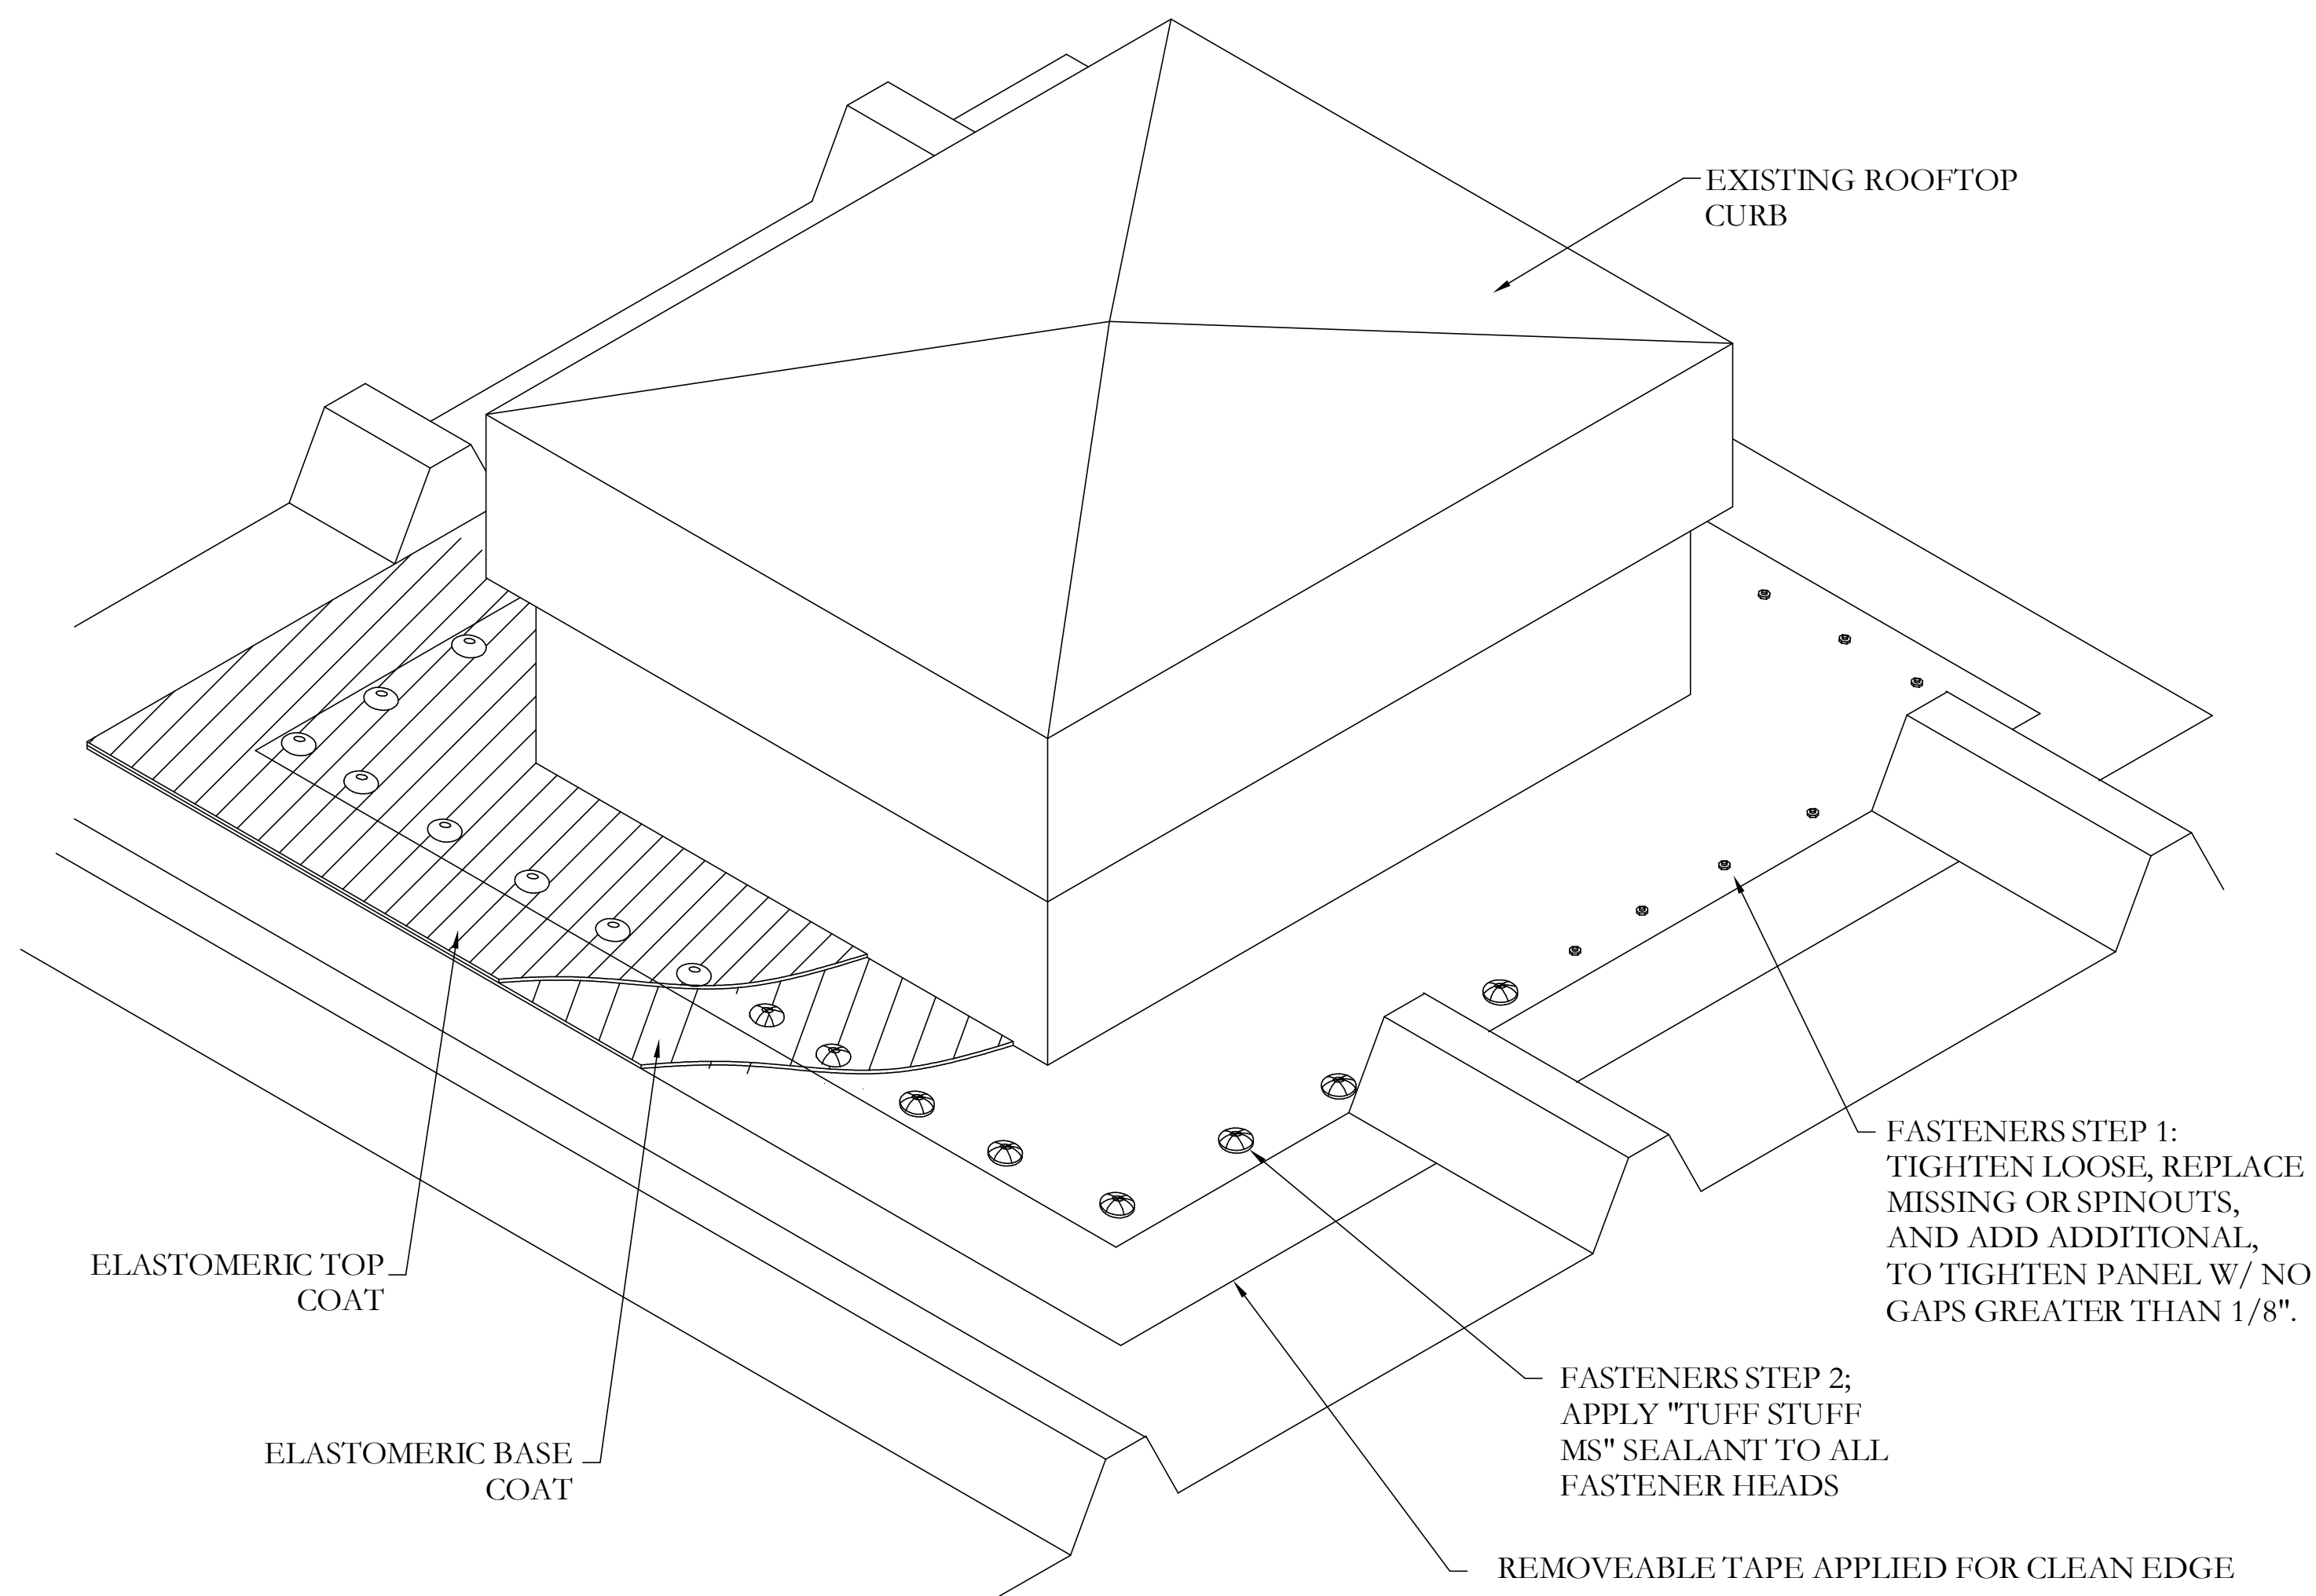

A-505
1 METAL CURB REINFORCEMENT
SCALE: 3" = 1'0"

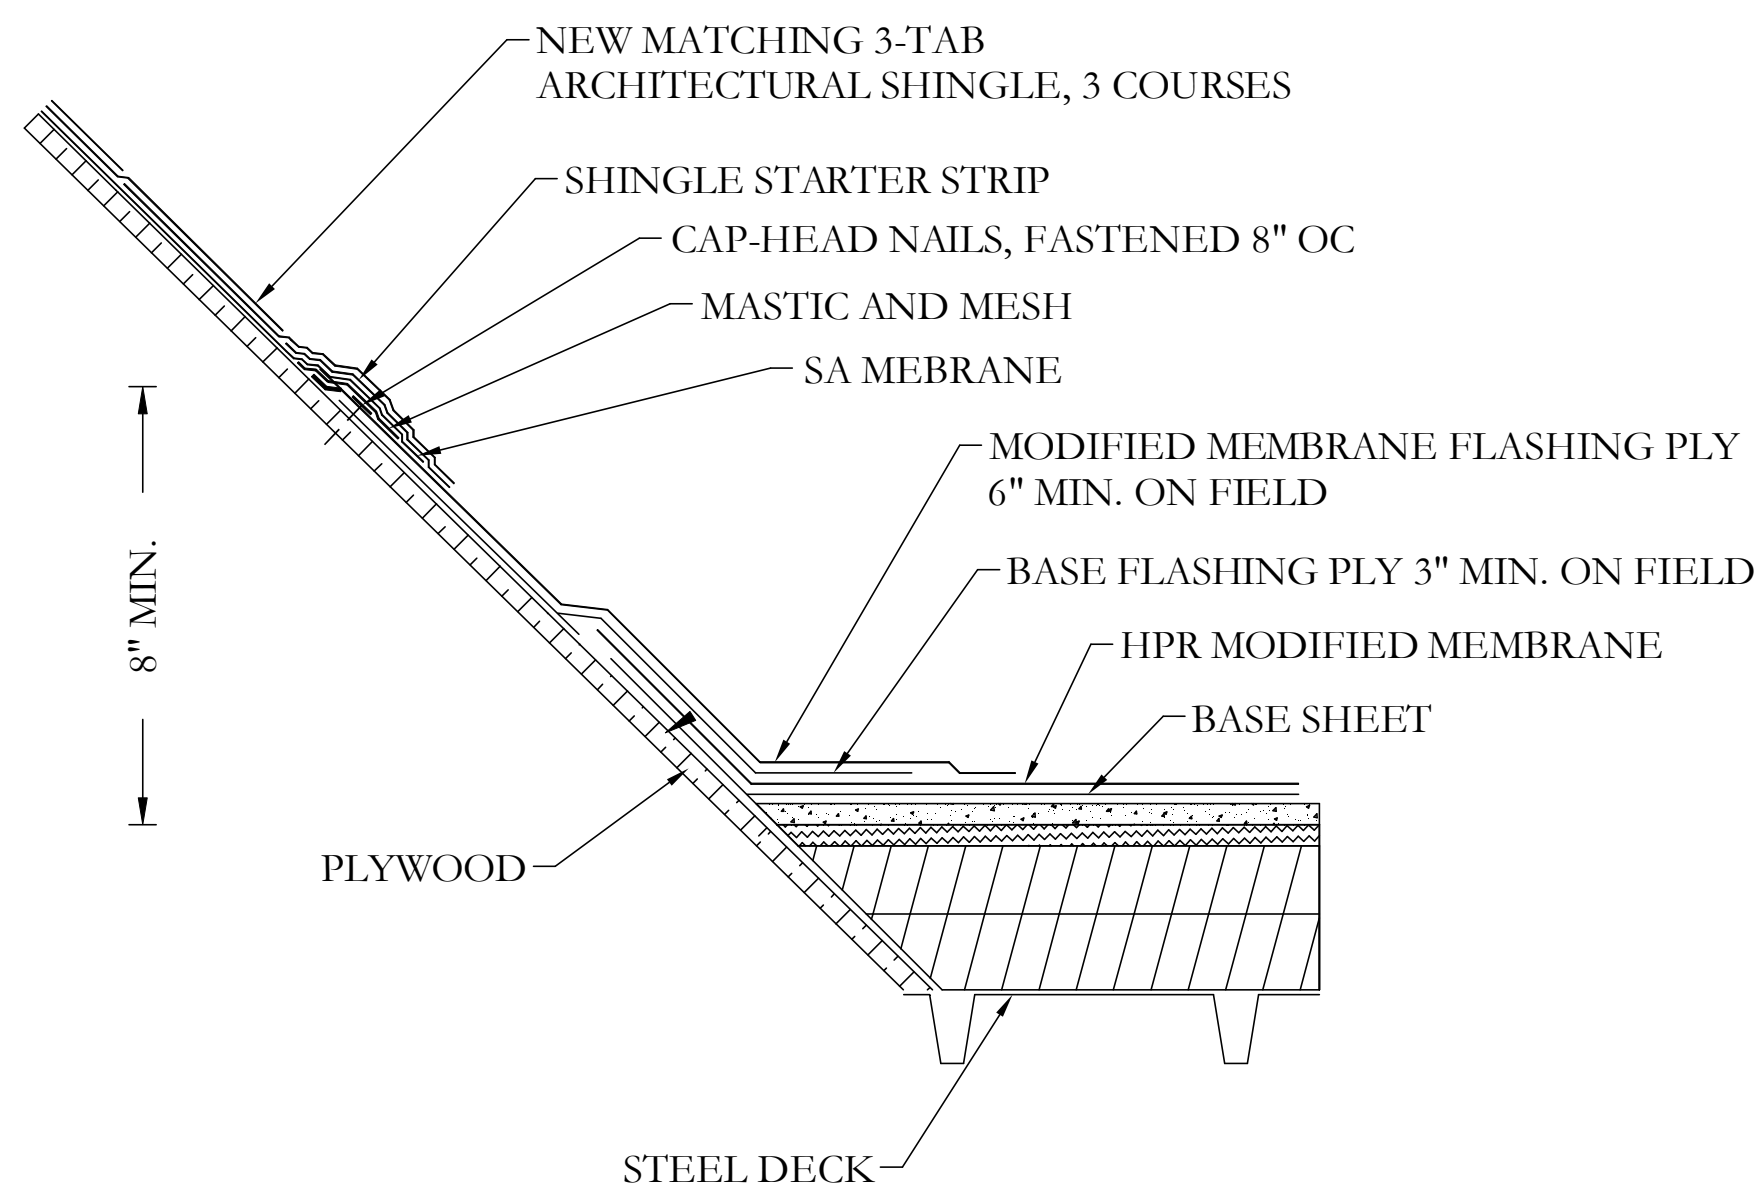


A-505
2 SHINGLE TO MODIFIED MEMBRANE INTERSECTION
SCALE: 3" = 1'0"

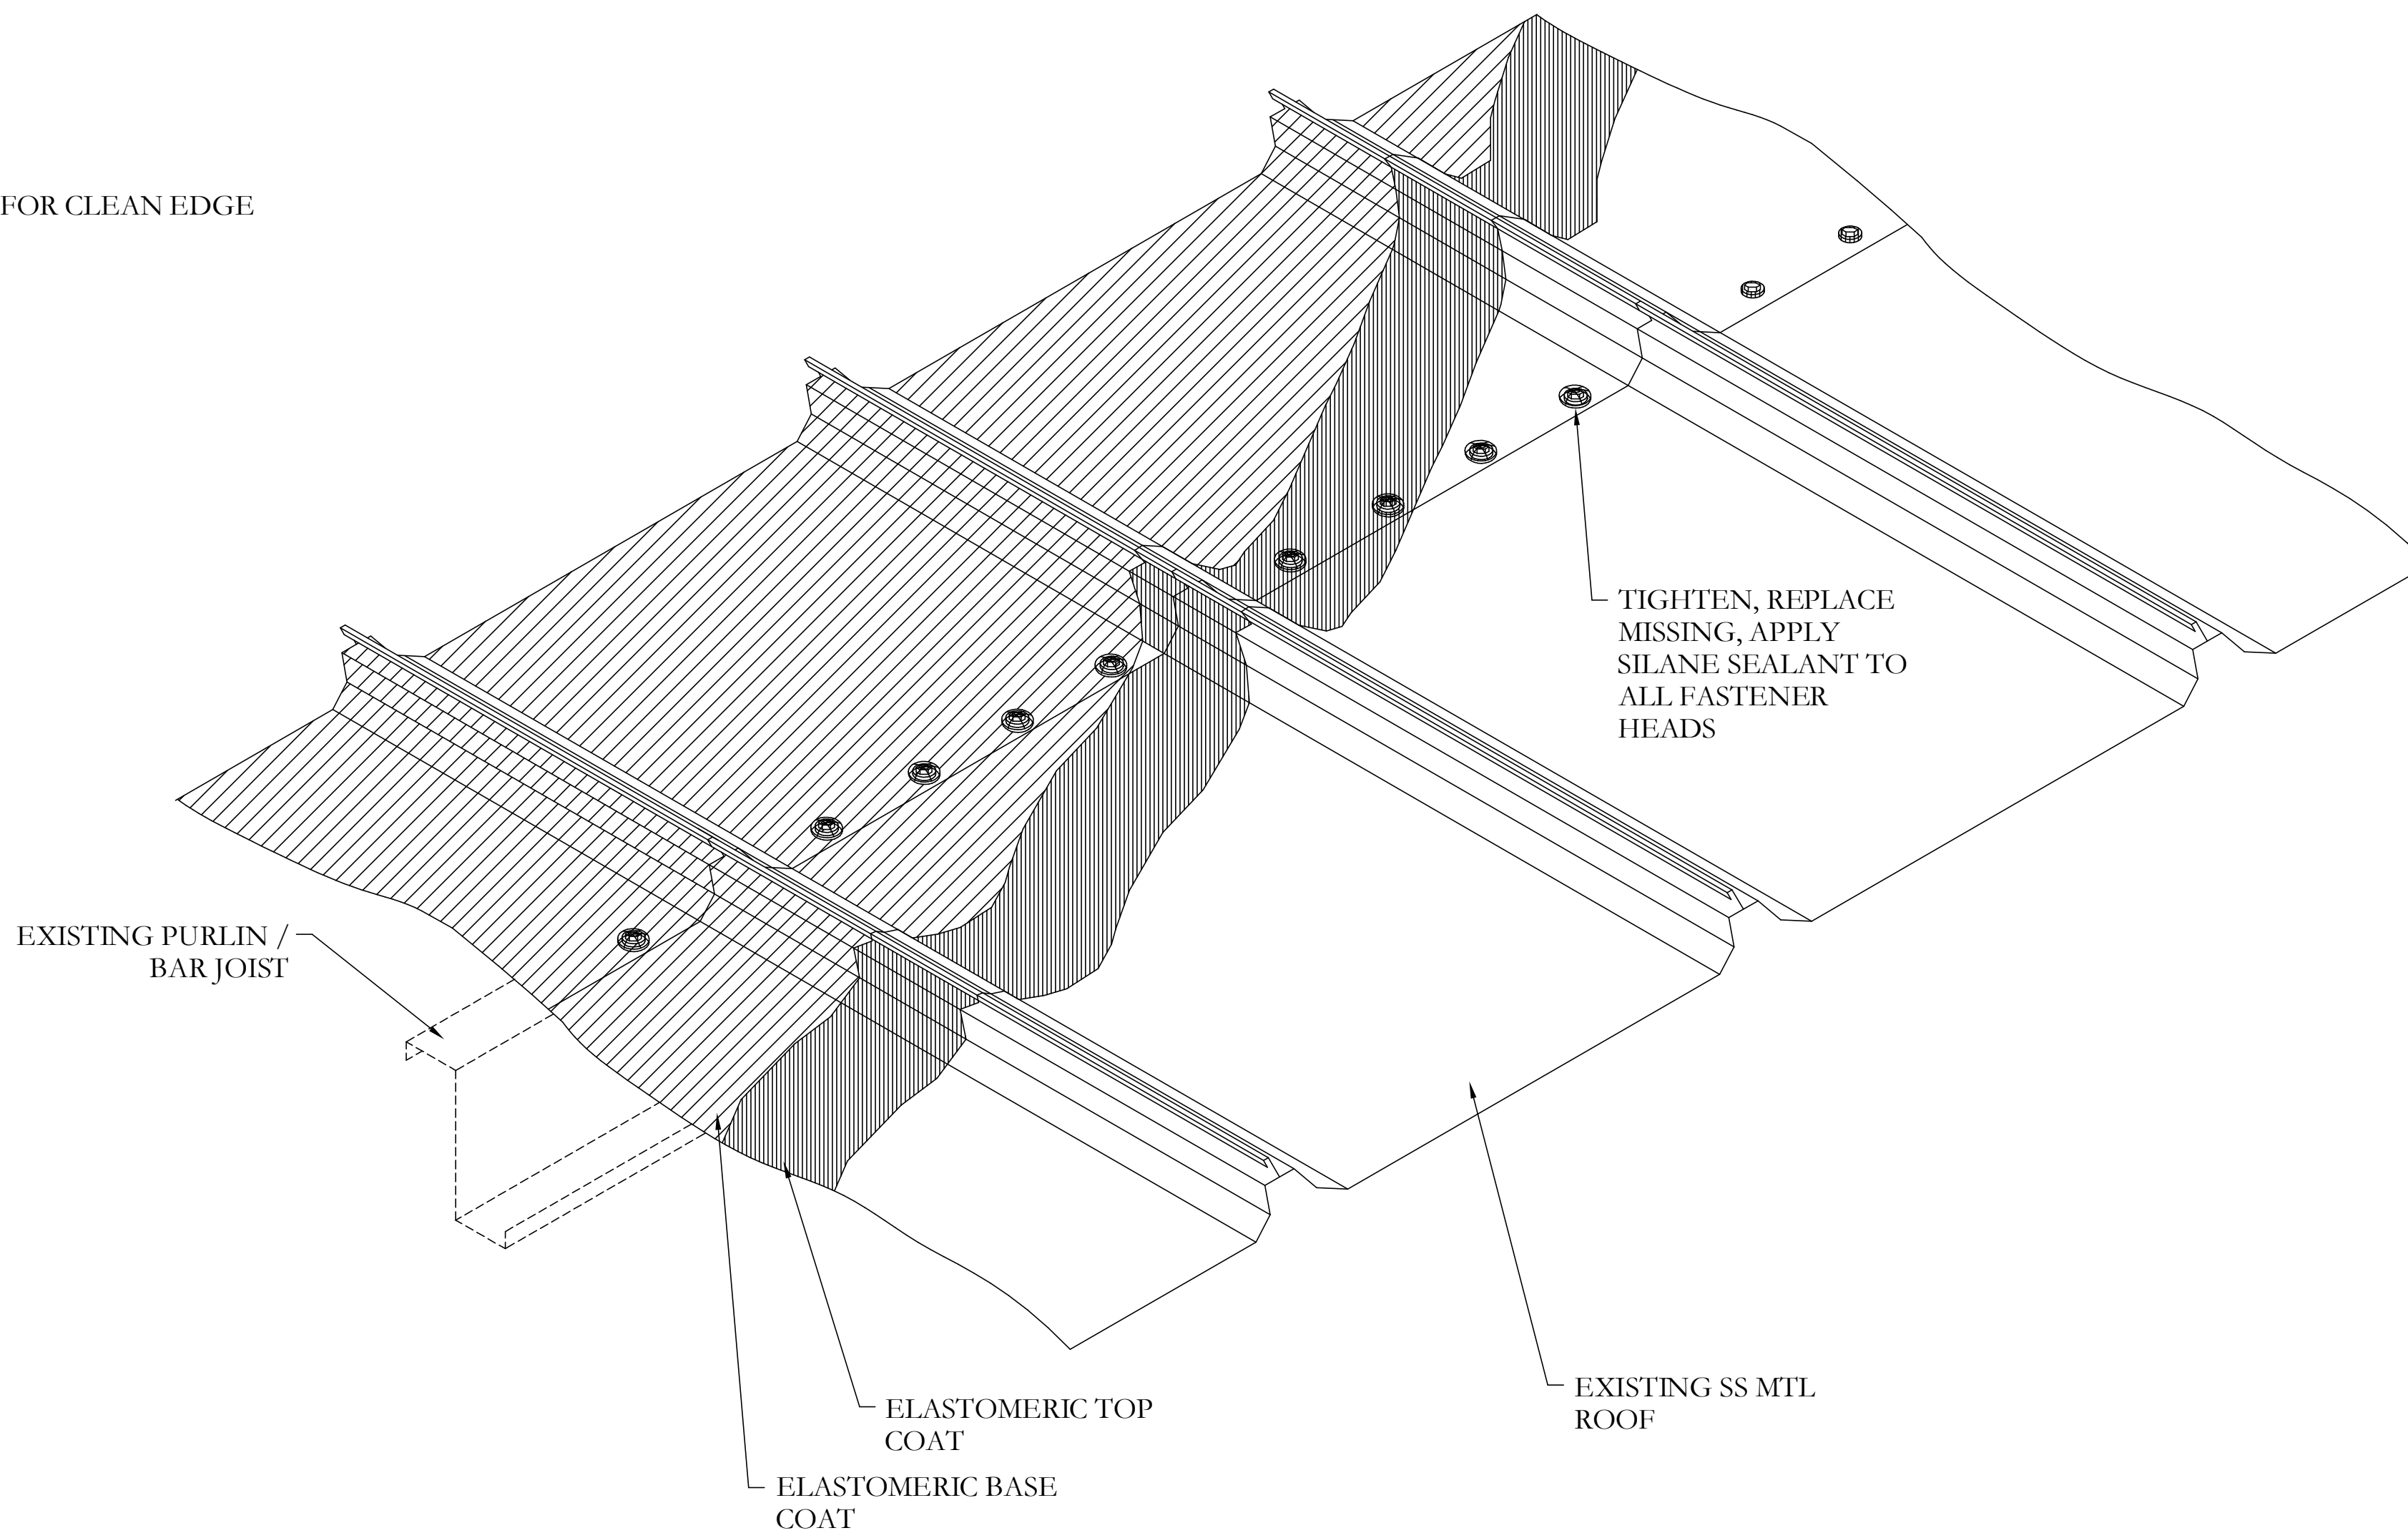

A-505
3 METAL ROOF CONSTRUCTION
SCALE: 3" = 1'0"

LA BUILDING
CONSULTANTS

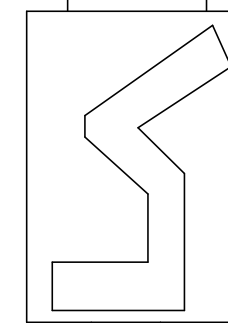

PO BOX 66356
MOBILE, AL 36660
EMAIL: labuildingconsultants@gmail.com

BALDWIN COUNTY COMMISSION
VARIOUS ROOF PROJECTS 2025

DRAWN
L.A.
CHECKED
L.A.
DATE
05/27/2025
SCALE
3"=1'0"
SHEET SIZE
ARCH D


JOB/PO #: N/A

SHEET

A-505

REVISION: N/A

7 OF 9 SHEETS

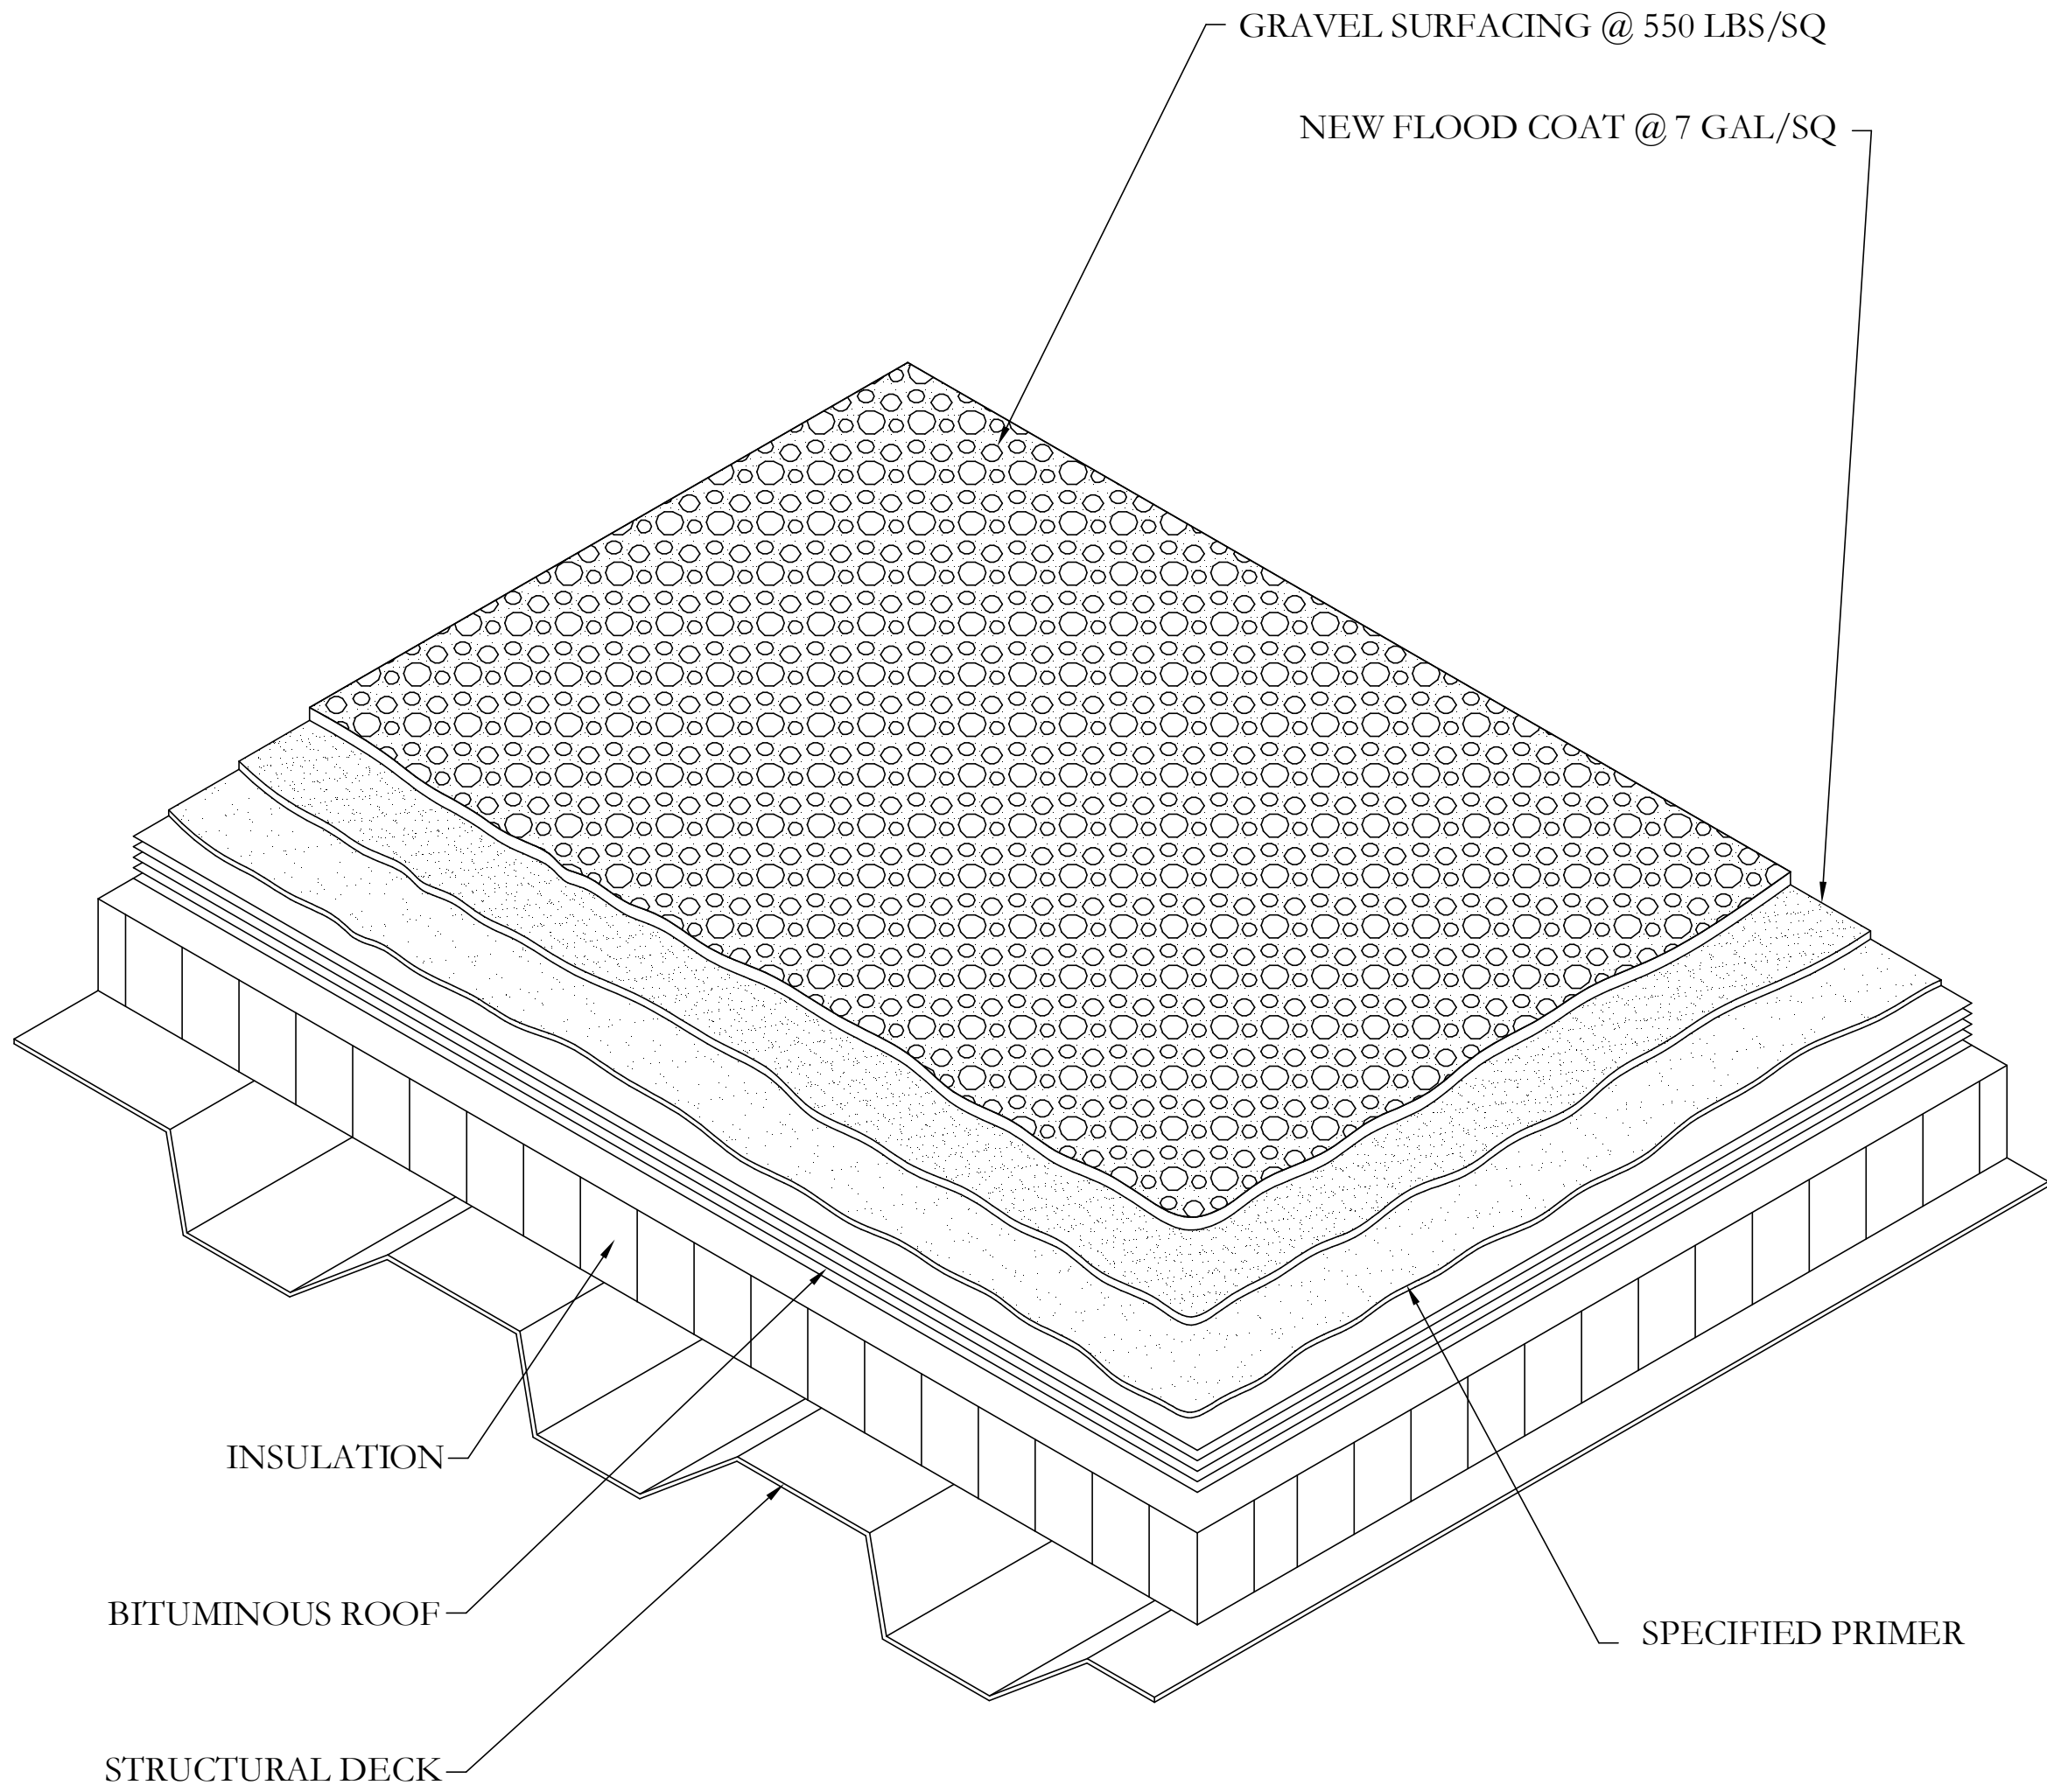


A-506
1 GRAVEL RESTORATION ASSEMBLY
SCALE: 3" = 1'0"


BALDWIN COUNTY COMMISSION
VARIOUS ROOF PROJECTS 2025

LA BUILDING
CONSULTANTS

PO BOX 66356
MOBILE, AL 36660
EMAIL: labuildingconsultants@gmail.com

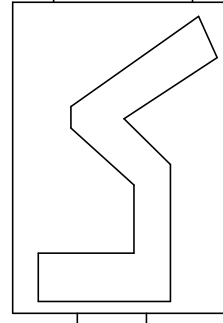


DRAWN
L.A.
CHECKED
L.A.
DATE
05/27/2025
SCALE
3"=1'0"
SHEET SIZE
ARCH D
JOB/PO #: N/A
SHEET
A-506
REVISION: N/A
8 OF 9 SHEETS

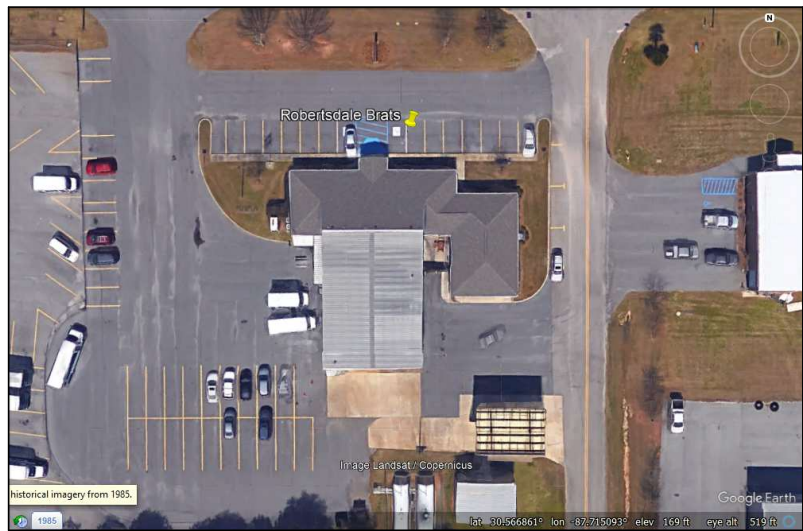


A-901
1a

BID OPT. #1
ROBERTSDALE BRATS
SCALE: N.T.S.

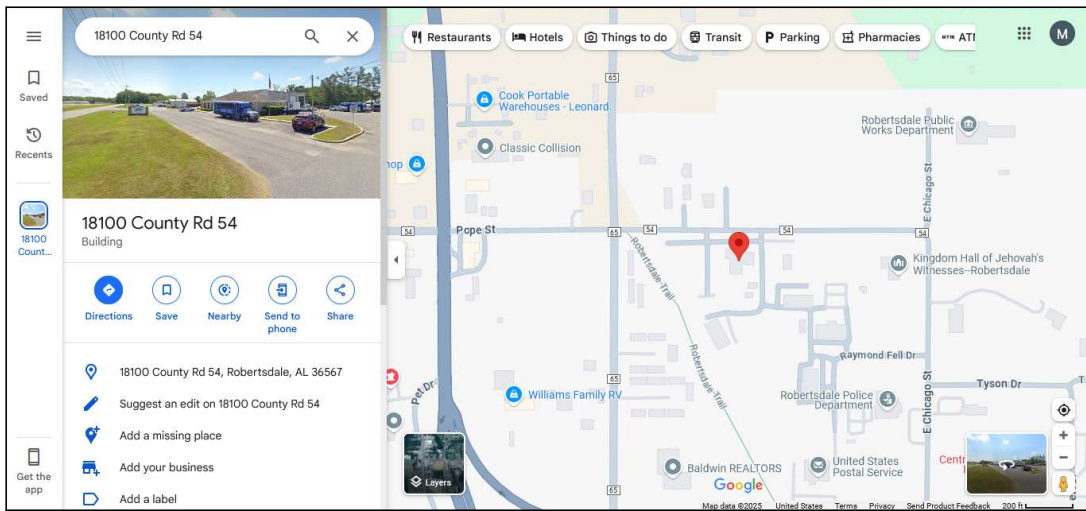


A-901
1b

BID OPT. #1
ROBERTSDALE BRATS
SCALE: N.T.S.

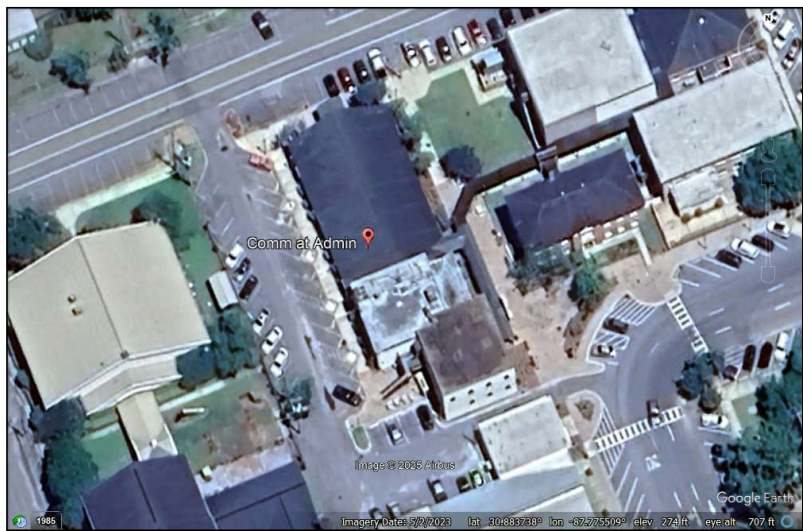

A-901
2a

BID OPT. #2, 3, 4
COMMISSION AT ADMIN
SCALE: N.T.S.

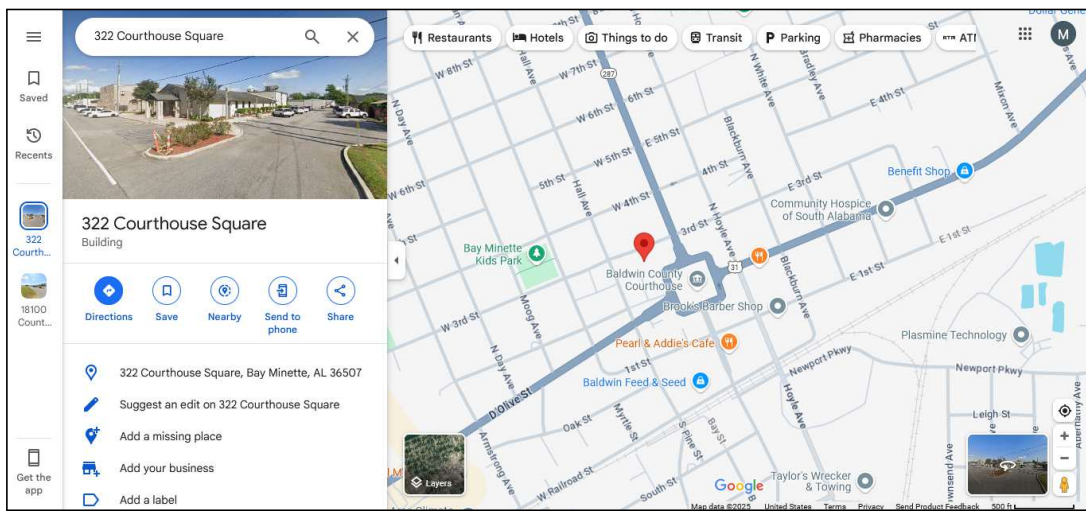


A-901
2b

BID OPT. #2, 3, 4
COMMISSION AT ADMIN
SCALE: N.T.S.



A-901
3a

BID OPT. #5
BAY MINETTE PROBATE
SCALE: N.T.S.

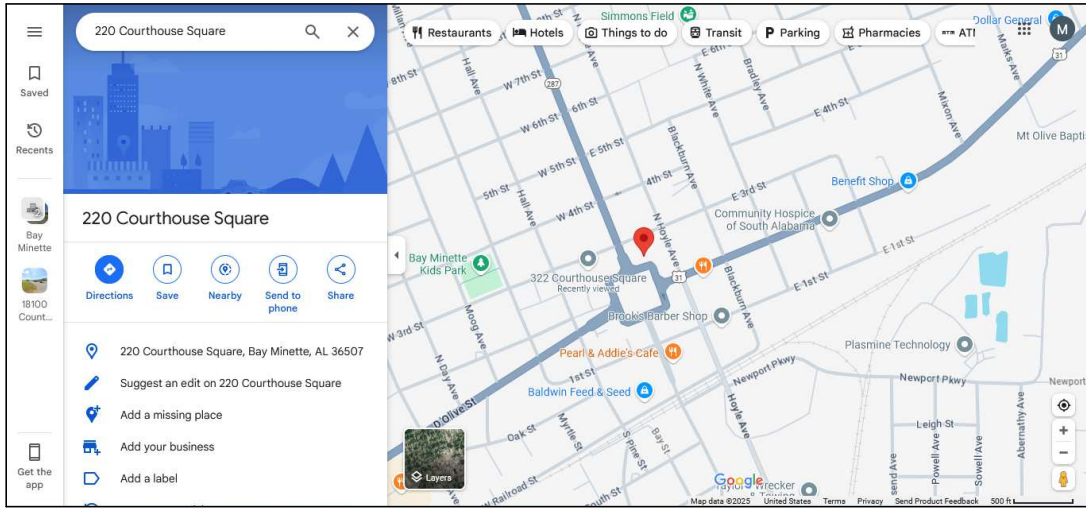


A-901
3b

BID OPT. #5
BAY MINETTE PROBATE
SCALE: N.T.S.




A-901
4a

BID OPT. #6-12
FAIRHOPE COURTHOUSE
SCALE: N.T.S.

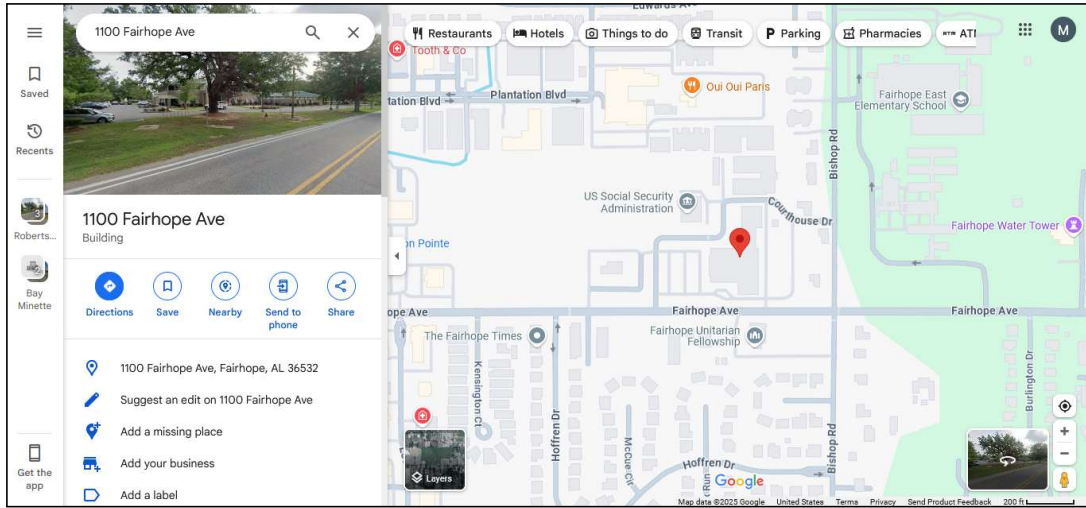


A-901
4b

BID OPT. #6-12
FAIRHOPE COURTHOUSE
SCALE: N.T.S.

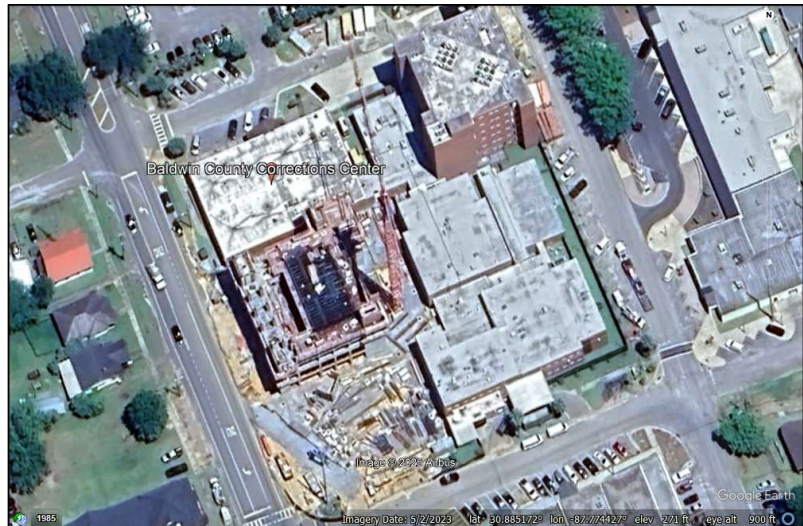

A-901
5a

BID OPT. #13
BCC JAIL
SCALE: N.T.S.

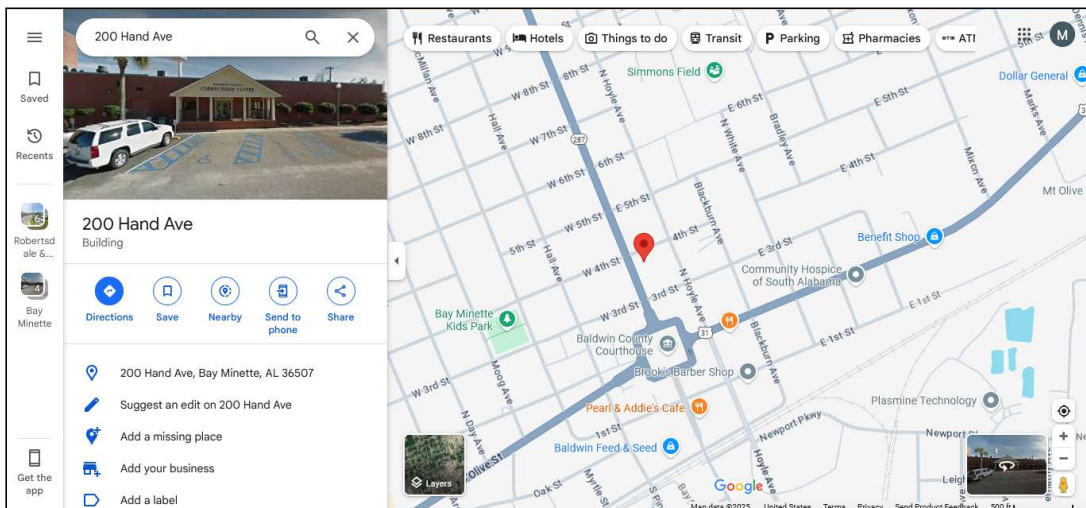

A-901
5b

BID OPT. #13
BCC JAIL
SCALE: N.T.S.

BALDWIN COUNTY COMMISSION
VARIOUS ROOF PROJECTS 2025

LA BUILDING
CONSULTANTS
PO BOX 66356
MOBILE, AL 36660
EMAIL: labuildingconsultants@gmail.com

DRAWN
L.A.
CHECKED
L.A.
DATE
05/27/2025
SCALE
N.T.S.
SHEET SIZE
ARCH D

JOB/PO #: N/A

SHEET

A-901

REVISION: N/A