


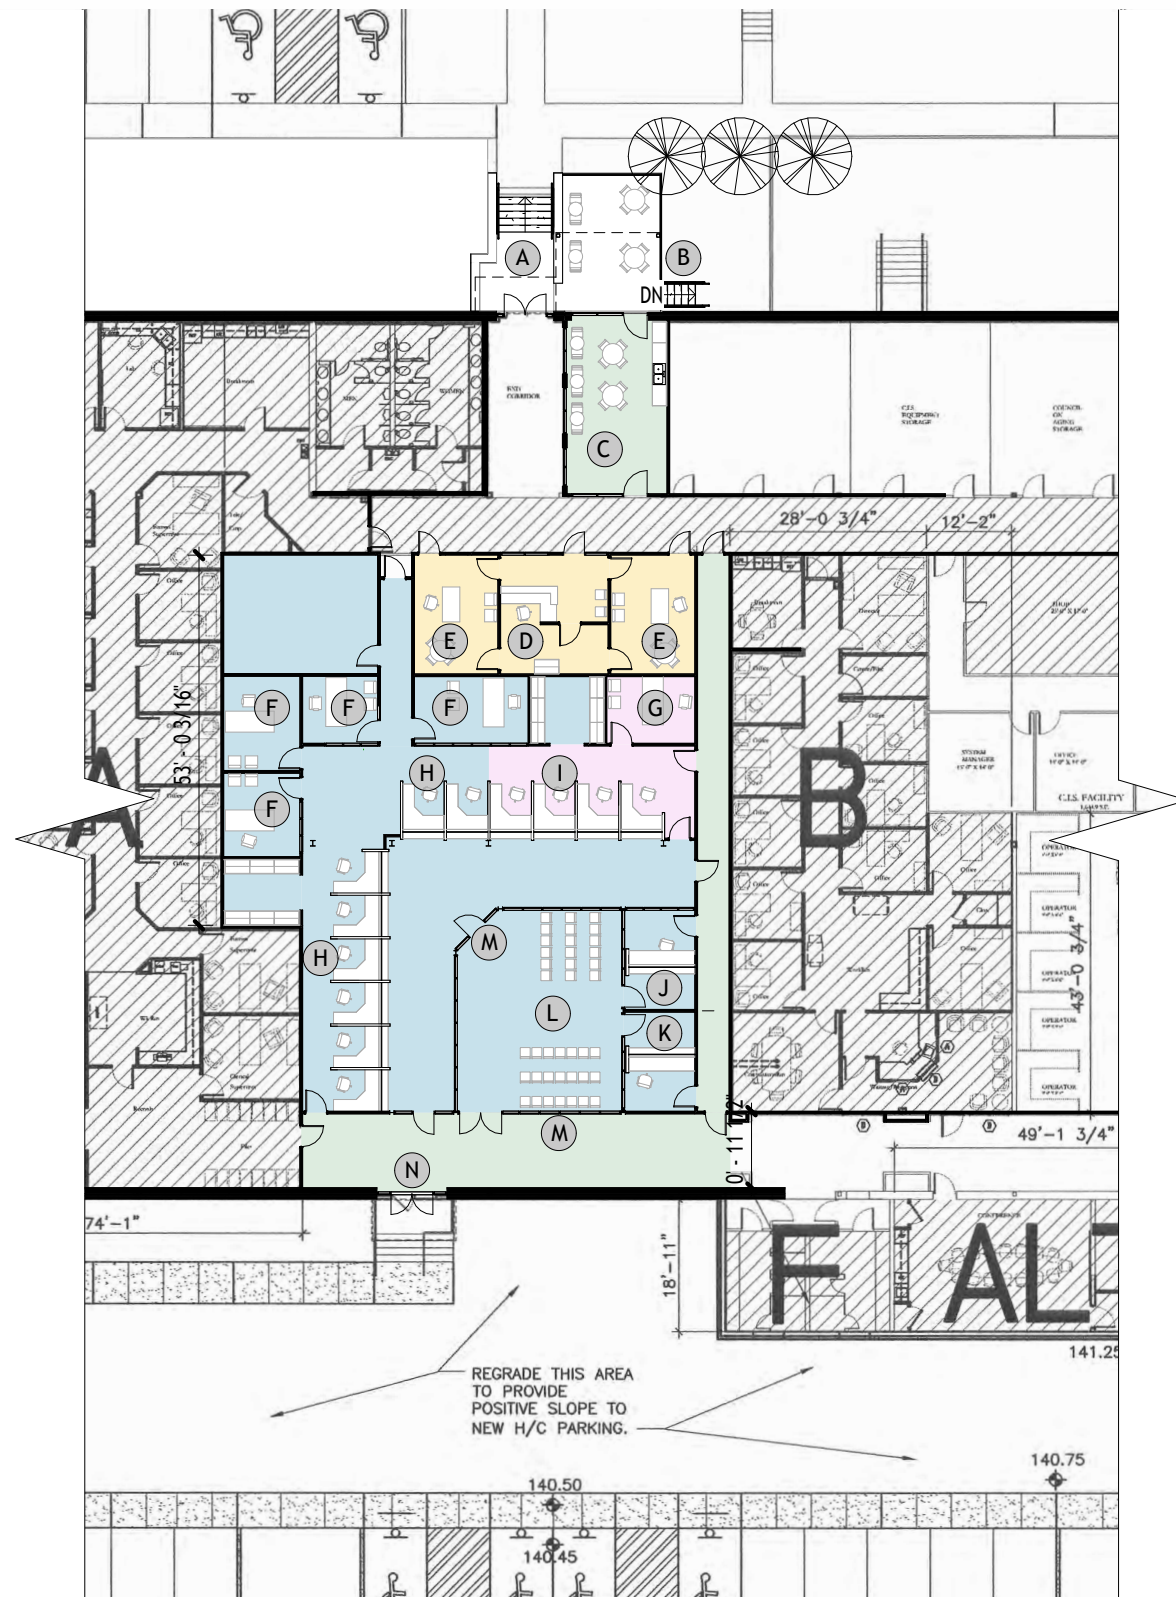


BALDWIN COUNTY PROBATE - ROBERTSDALE OFFICE
PRELIMINARY 05-31-2024



① FLOORPLAN LEGEND
1 : 300

- ① EXISTING ENTRY
- ② OUTDOOR COVERED PATIO & GROUND LEVEL BREAK SPACE CONNECTED TO COMMON BREAKROOM
- ③ BREAKROOM COMMON WITH OUTDOOR PATIO AND GREENSPACE CONNECTION
- ④ ADMINISTRATION: SECRETARY & WORKSTATION SPACE
- ⑤ ADMINISTRATION OFFICE
- ⑥ PROBATE OFFICE SPACE
- ⑦ REVENUE OFFICE SPACE
- ⑧ PROBATE SERVICE COUNTERS
- ⑨ REVENUE SERVICE COUNTERS
- ⑩ DRIVERS LICENSE BOOTH
- ⑪ RECORDING BOOTH
- ⑫ PROBATE & REVENUE WAITING AREA
- ⑬ STOREFRONT
- ⑭ WIDER GLASS ENTRANCE

- Common Use
- Probate Department
- Revenue Department
- Administration

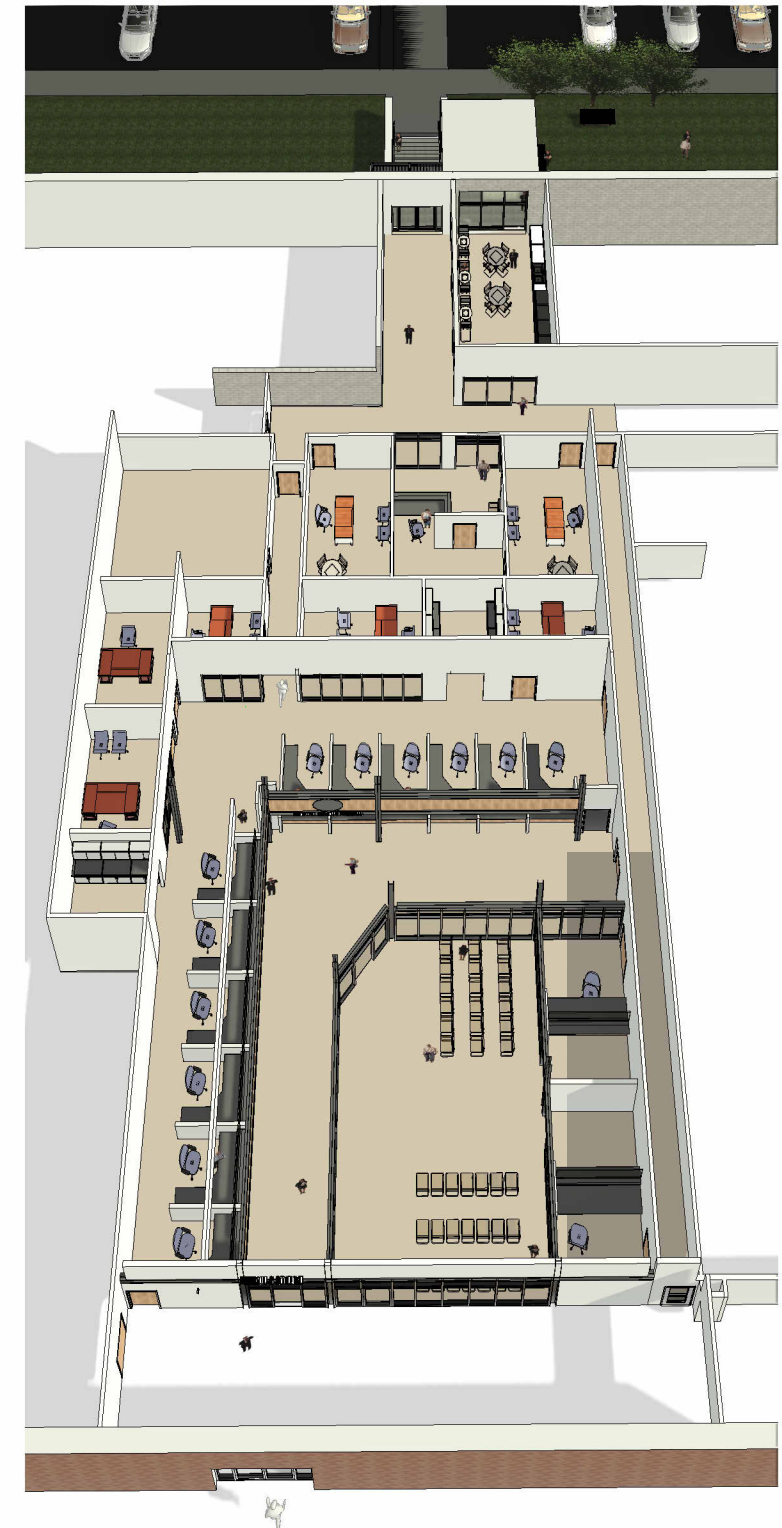

② AERIAL VIEW




2 SERVICE COUNTER



3 SERVICE COUNTERS

- Common Use
- Probate Department
- Revenue Department
- Administration

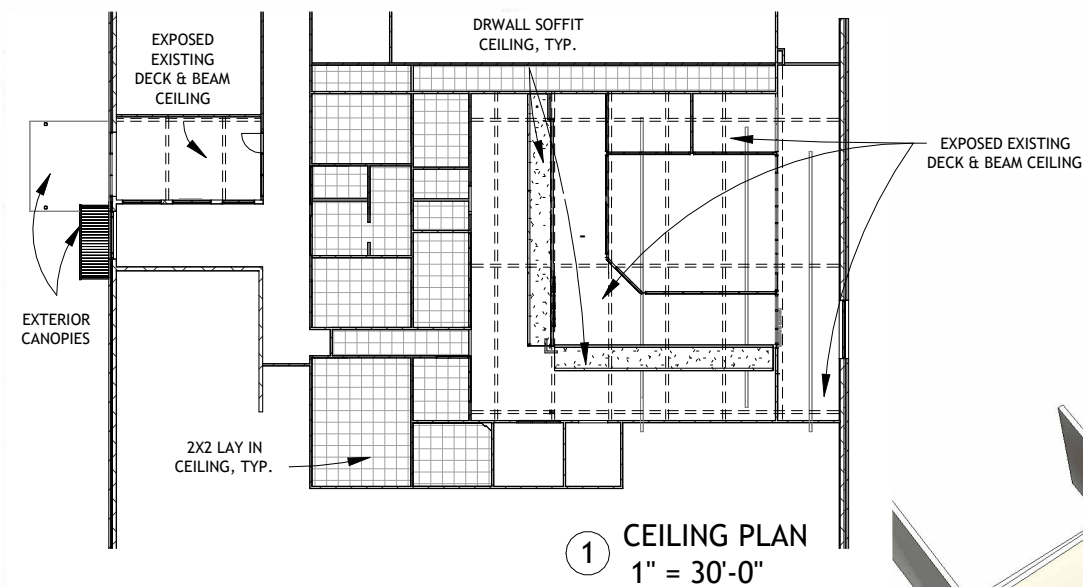

① CEILING PLAN
1" = 30'-0"



② AERIAL VIEW OF PROPOSED RENOVATION



③ ENTRY FROM MAIN CORRIDOR



① BREAKROOM - PATIO WINDOW




② BREAKROOM - INTERIOR



③ BREAKROOM - EXISTING CORRIDOR




④ BREAKROOM - SEATING

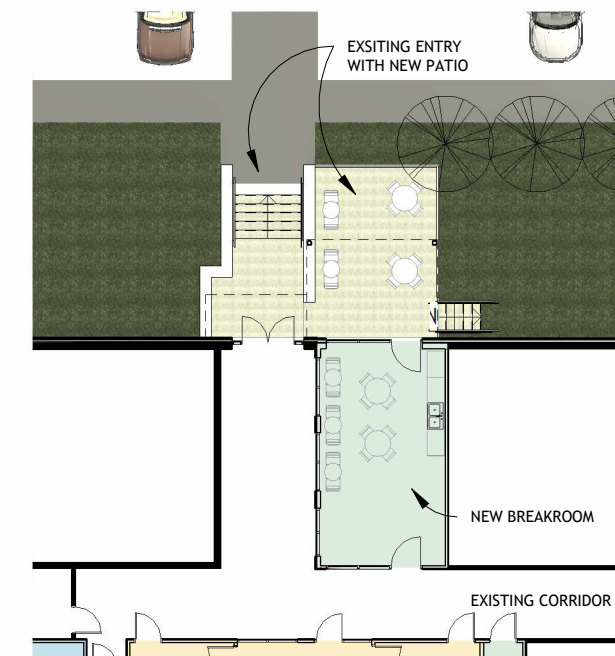

⑤ BREAKROOM & PATIO PLAN
1" = 20'-0"



① OUTDOOR COVERED PATIO & GREEN SPACE

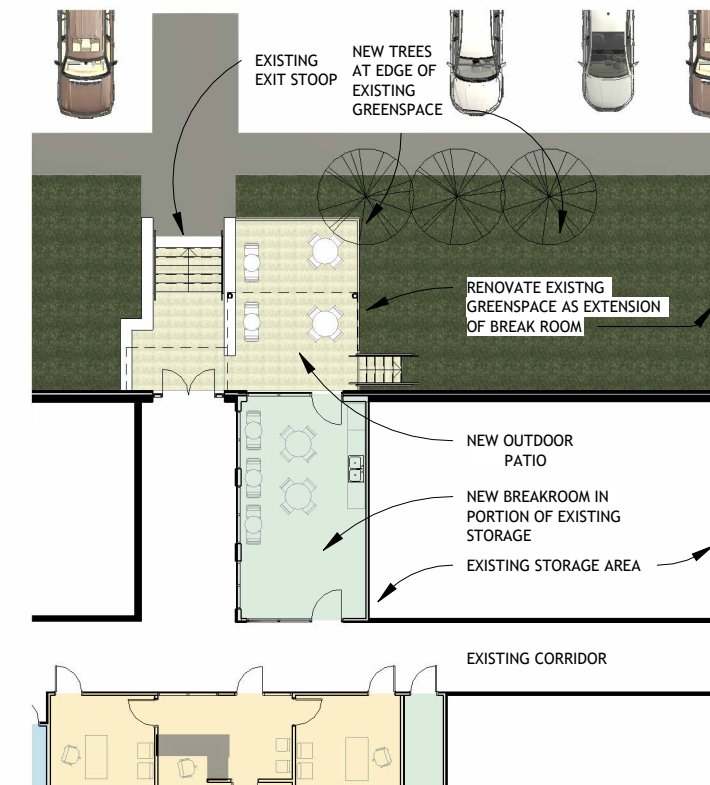

② PLAN
1" = 20'-0"



③ OUTDOOR ENTRY - BREAKROOM



④ OUTDOOR SPACE - FACING PATIO



⑤ BREAKROOM - GLASS PATIO TO BREAKROOM