


STRIPING & PAVING LAYOUT

REFERENCE PROJECT NO	FISCAL YEAR	SHEET NO
	2018	

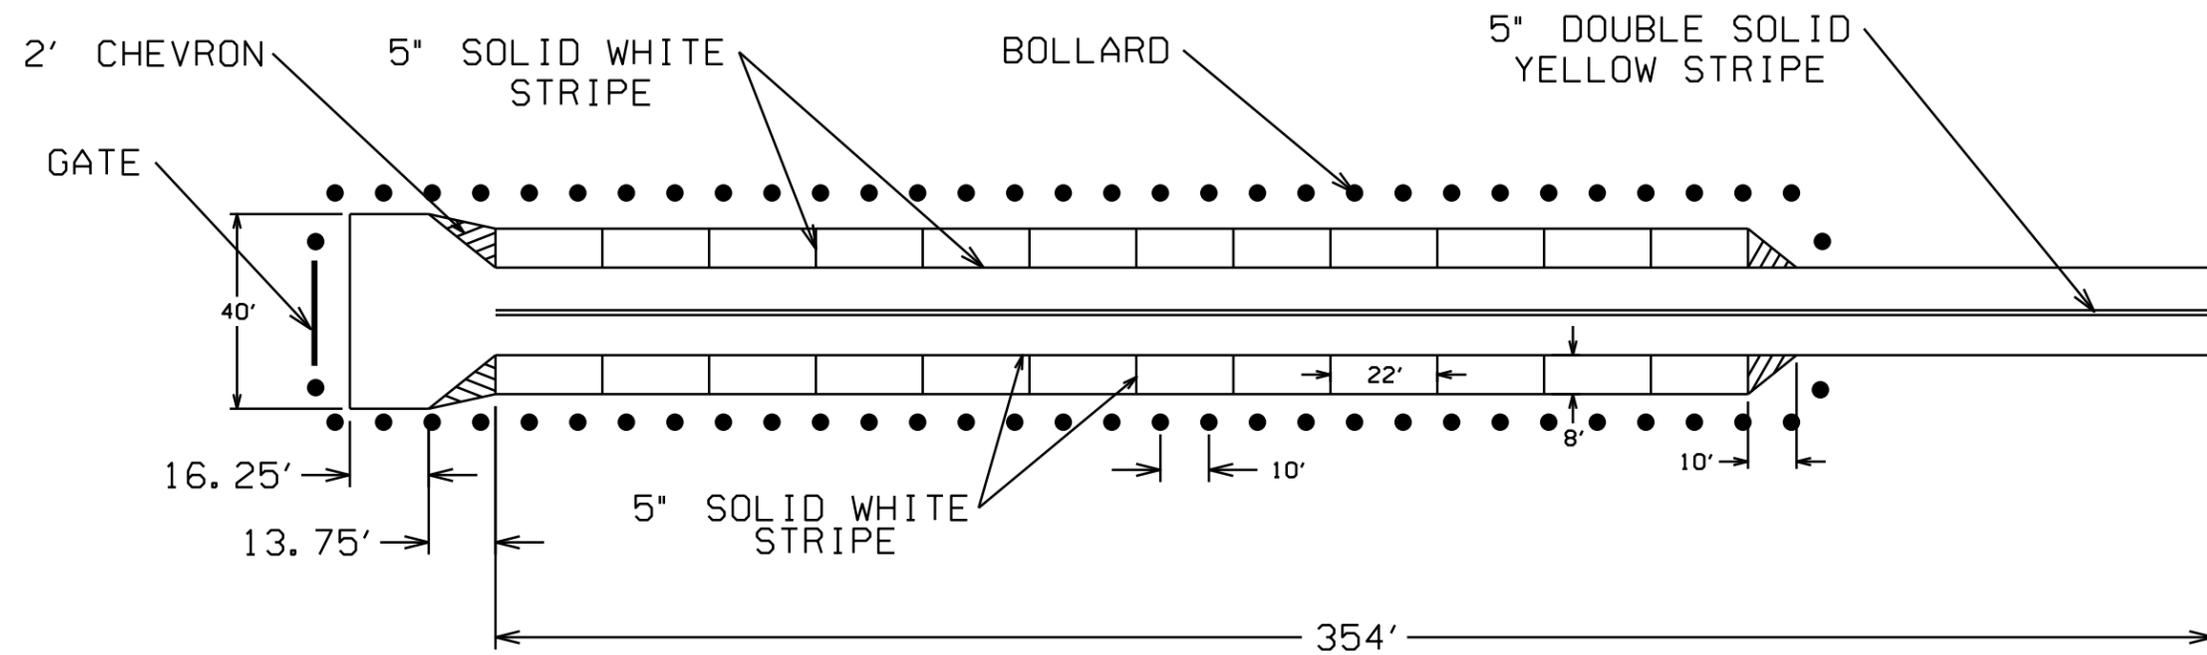

RESPONSIBLE PE:	SUPERVISOR:	DESIGNER:	PLAN SUBMITTAL	 ALABAMA DEPARTMENT OF TRANSPORTATION SOUTHWEST REGION DESIGN SECTION	NOT TO SCALE	SHEET TITLE	ROUTE
DATE:	DATE:	DATE:				STRIPING & PAVING LAYOUT	