


REFERENCE PROJECT NO	FISCAL YEAR	SHEET NO
SM-59 AT CR-71	2019	1

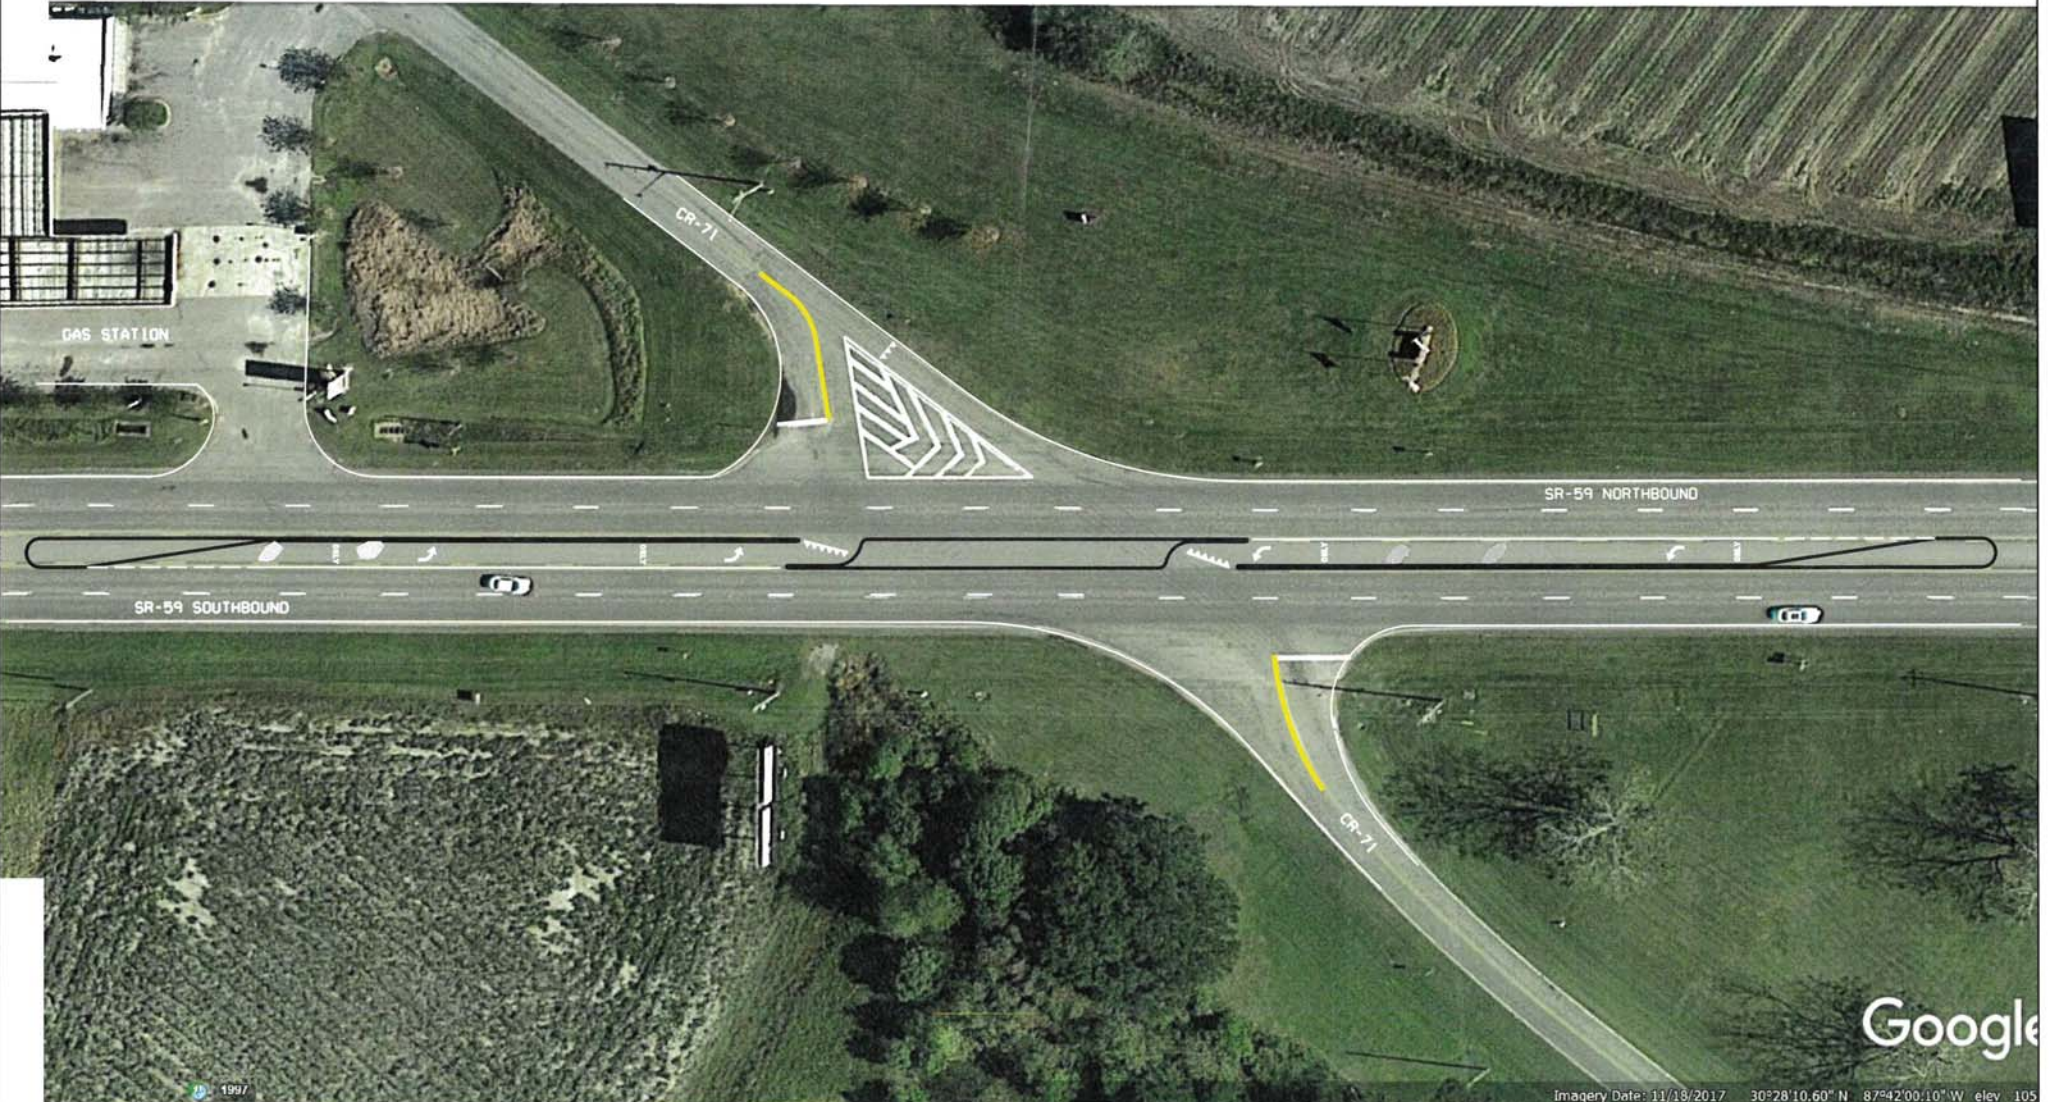

Google