

ALLOWANCE AUTHORIZATION FORM

Project Name: New Sallyport at the Baldwin County Courthouse

Name of Allowance Account: Owner's Allowance

Authorization No.: 2

Date: 5-16-25

In accordance with Specification Section 0101 - "BASE BID, ALTERNATES & ALLOWANCES", the Contractor, Rogers and Willard, is hereby authorized to proceed with the changes in Work as are described below and is to be paid for the performance of these changes as provided in Specification Section 0101. This Authorization shall become effective when it is signed by the Contractor and the Owner's Representative, and it is understood and agreed that the amount(s) stipulated below constitute full compensation for these changes in Work.

Description of the Work under this Authorization: Add waterstop at perimeter of all plumbing and structural trenches cut in slab due to groundwater.

Total amount of this Authorization: (\$4,674.01)

Original amount of the Allowance:	\$200,000.00
Net total of Previous Authorizations:	(\$22,478.40)
Previous Remaining Allowance:	\$177,521.60
Total amount of this Authorization:	(\$4,674.01)

X Allowance Remaining after this Authorization \$172,847.59

Recommended by:

Authorized by:

Accepted by:




ARCHITECT

CITY/COUNT/STATE AGENCY



Contractor
Bill Davis

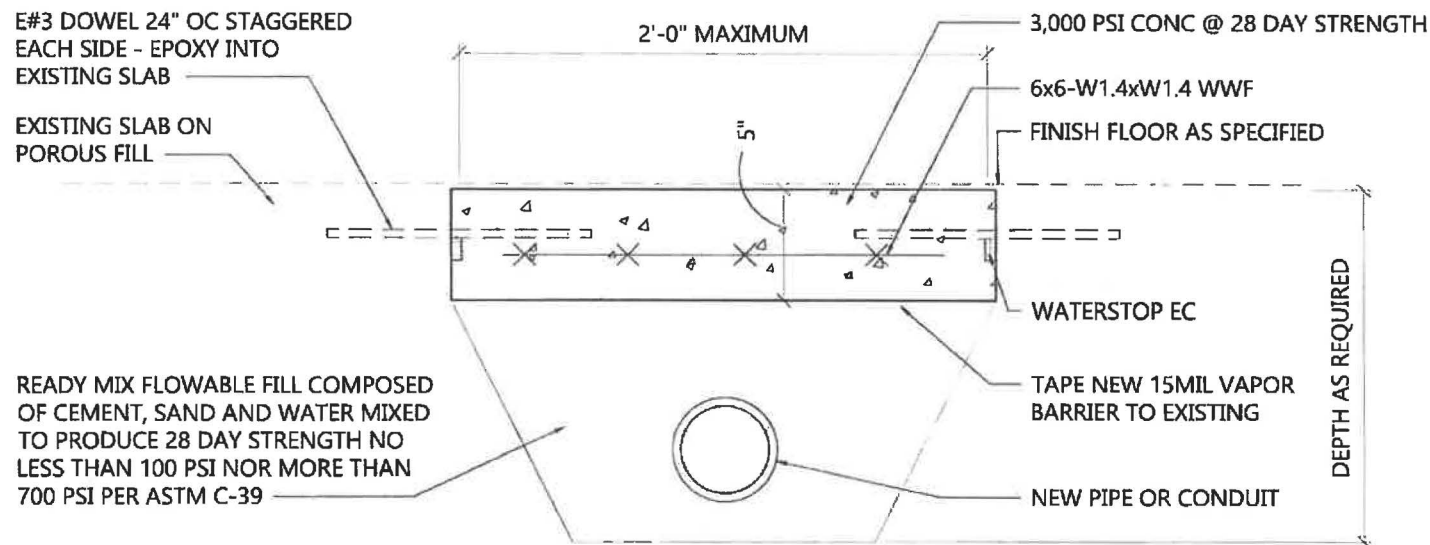

1
A2.1

SLAB DETAIL @ NEW UTILITY TRENCHES

SCALE: 1 1/2" = 1'-0"



PCO #004

Rogers & Willard, Inc.
550 St. Michael Street Suite A
Mobile, Alabama 36602
Phone: +12514792675

Project: 24-039 - Baldwin County CH Sally Port
312 Courthouse Square
Bay Minette, Alabama 36507

Prime Contract Potential Change Order #004: Bentonite Concrete Expansion Joint

TO:		FROM:	
PCO NUMBER/REVISION:	004 / 0	CONTRACT:	24-039 - Baldwin County CH Sally Port
REQUEST RECEIVED FROM:		CREATED BY:	Matt Lomax (Rogers & Willard, Inc.)
STATUS:	Approved	CREATED DATE:	5/16/2025
REFERENCE:		PRIME CONTRACT CHANGE ORDER:	None
FIELD CHANGE:	No		
LOCATION:		ACCOUNTING METHOD:	Amount Based
SCHEDULE IMPACT:	1 day	PAID IN FULL:	No
EXECUTED:	No	SIGNED CHANGE ORDER RECEIVED DATE:	
		TOTAL AMOUNT:	\$0.00

POTENTIAL CHANGE ORDER TITLE: Bentonite Concrete Expansion Joint

CHANGE REASON: Existing Condition

POTENTIAL CHANGE ORDER DESCRIPTION: *(The Contract Is Changed As Follows)*

CE #008 - Bentonite Concrete Expansion

- Supply and install WATERSTOP-RX®EXPANDING CONCRETE JOINT WATERSTOP in all basement trenches

ATTACHMENTS:

#	Budget Code	Description	Amount
1	03-001.S CONCRETE.Subcontract	Install WATERSTOP-RX®EXPANDING CONCRETE JOINT WATERSTOP in all basement trenches	\$750.00
2	03-001.S CONCRETE.Subcontract	Supply WATERSTOP-RX®EXPANDING CONCRETE JOINT WATERSTOP in all basement trenches (TAX EXEMPT PROJECT)	\$3,924.01
3	60-015.G Owner Contingency.General	Owner Contingency Deduct	\$(4,674.01)
Grand Total:			\$0.00

SIGNATURE

DATE

SIGNATURE

DATE

SIGNATURE

DATE



ON ACCOUNT



552 - WC Mobile AL (RT)
1944 South Broad St
Mobile, AL, 36615
(251) 432-1867

QUOTE

66030128

THIS IS A QUOTE ONLY DO NOT SHIP OR
TENDER FUNDS

Sold To: 10000387099
ROGERS & WILLARD, INC
550 ST MICHAELS STREET
MOBILE, AL, 36602

Ship To : Sally Port, 10005545976
312 Courthouse Square
BAY MINETTE, AL, 36507
Job Site Contact:
Job Site Phone:
Map #:

02:48 PM

Ordered By: TERRY COVAS

Contact Phone:

Quote Number		Quote Date	Valid Until	Request Date		Sales Person	
66030128		05/15/2025	05/22/2025			Massey, C	
Terms		Shipping Method	Quote Name	Customer PO		Created By	
N30D		0. Will Call				Massey, C	
SEQ	Part#	Description	Ord Quantity	U/M	Price	Amount	
	H/M			Unit WT	COO		
10	257RX101	1"X3/4" RX101 WATERSTOP 100'/BOX (6 Rolls) CETCO	11	BOX 53 LBS	\$276.11	\$3,037.21	
20	257CETSEAL10	10.1OZ CETSEAL SEALANT ADHESIVE CETCO	60	EA .79 LBS	\$14.78	\$886.80	

Shipped amount
Order charges
Tax amount
Lumber Tax rate/amount
Quote total

1.00%

\$3,924.01
~~\$0.00~~
~~\$392.40~~
~~\$0.00~~
~~\$1,316.41~~