



STRIPING & PAVING LAYOUT

REFERENCE
PROJECT NO

FISCAL
YEAR

SHEET
NO

2018

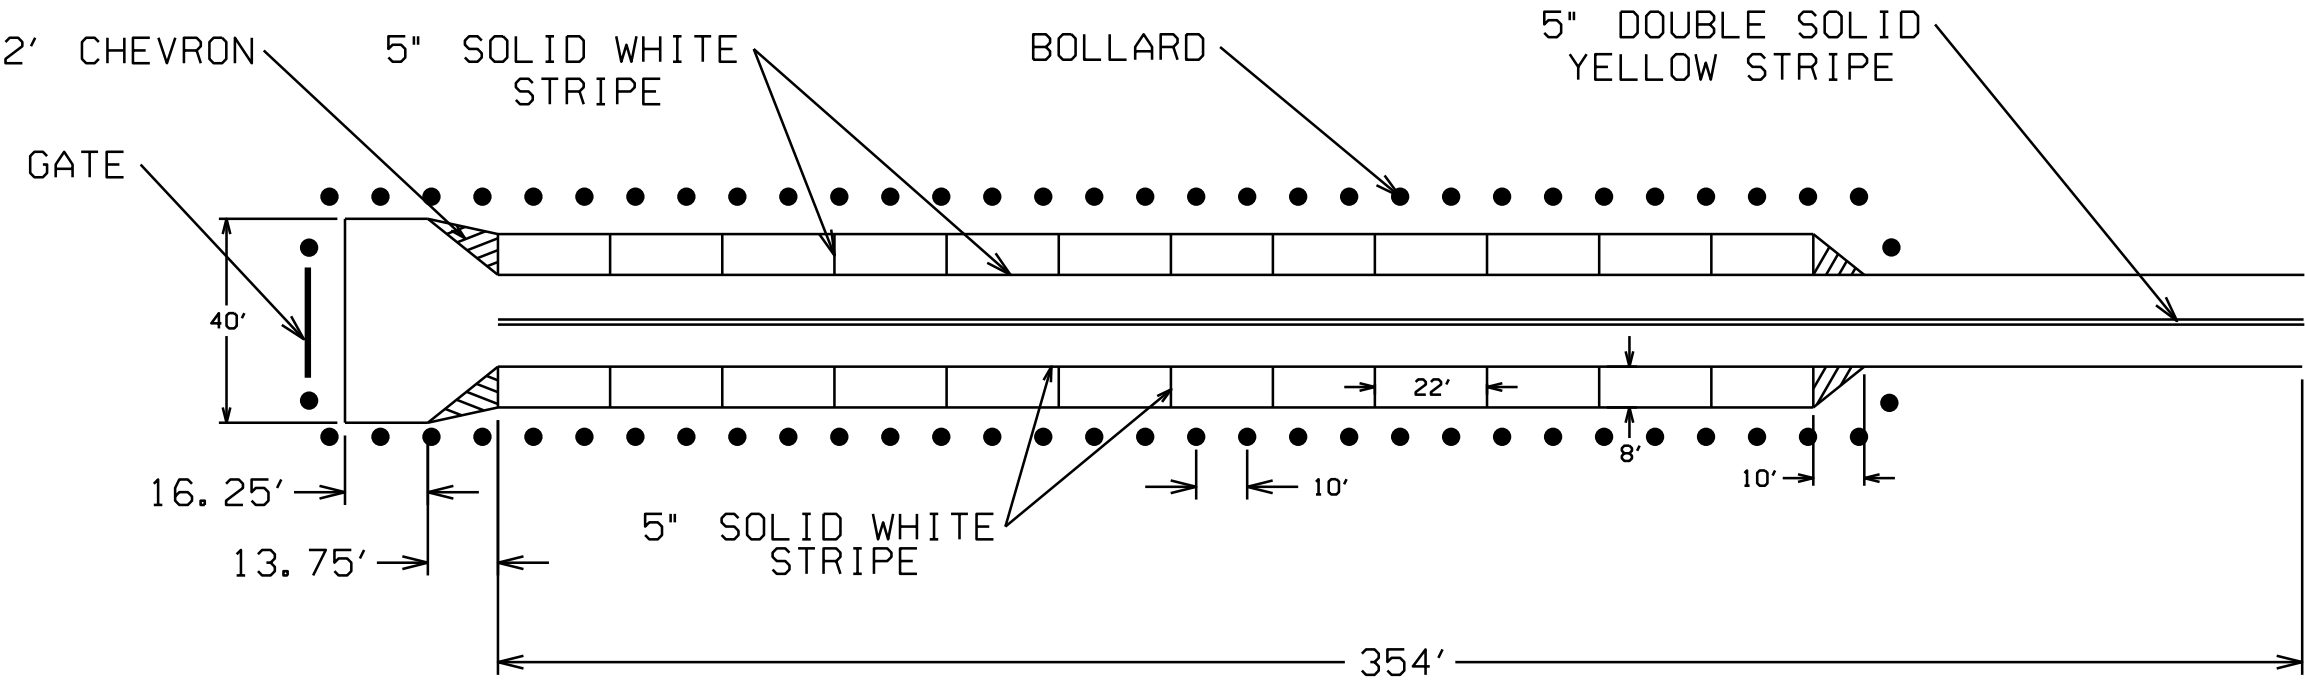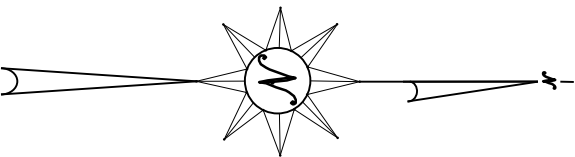

RESPONSIBLE PE:

SUPERVISOR:

DESIGNER:

PLAN SUBMITTAL



ALABAMA DEPARTMENT
OF TRANSPORTATION
SOUTHWEST REGION DESIGN SECTION

NOT TO SCALE

SHEET TITLE

ROUTE

DATE:

DATE:

DATE:

STRIPING & PAVING
LAYOUT