


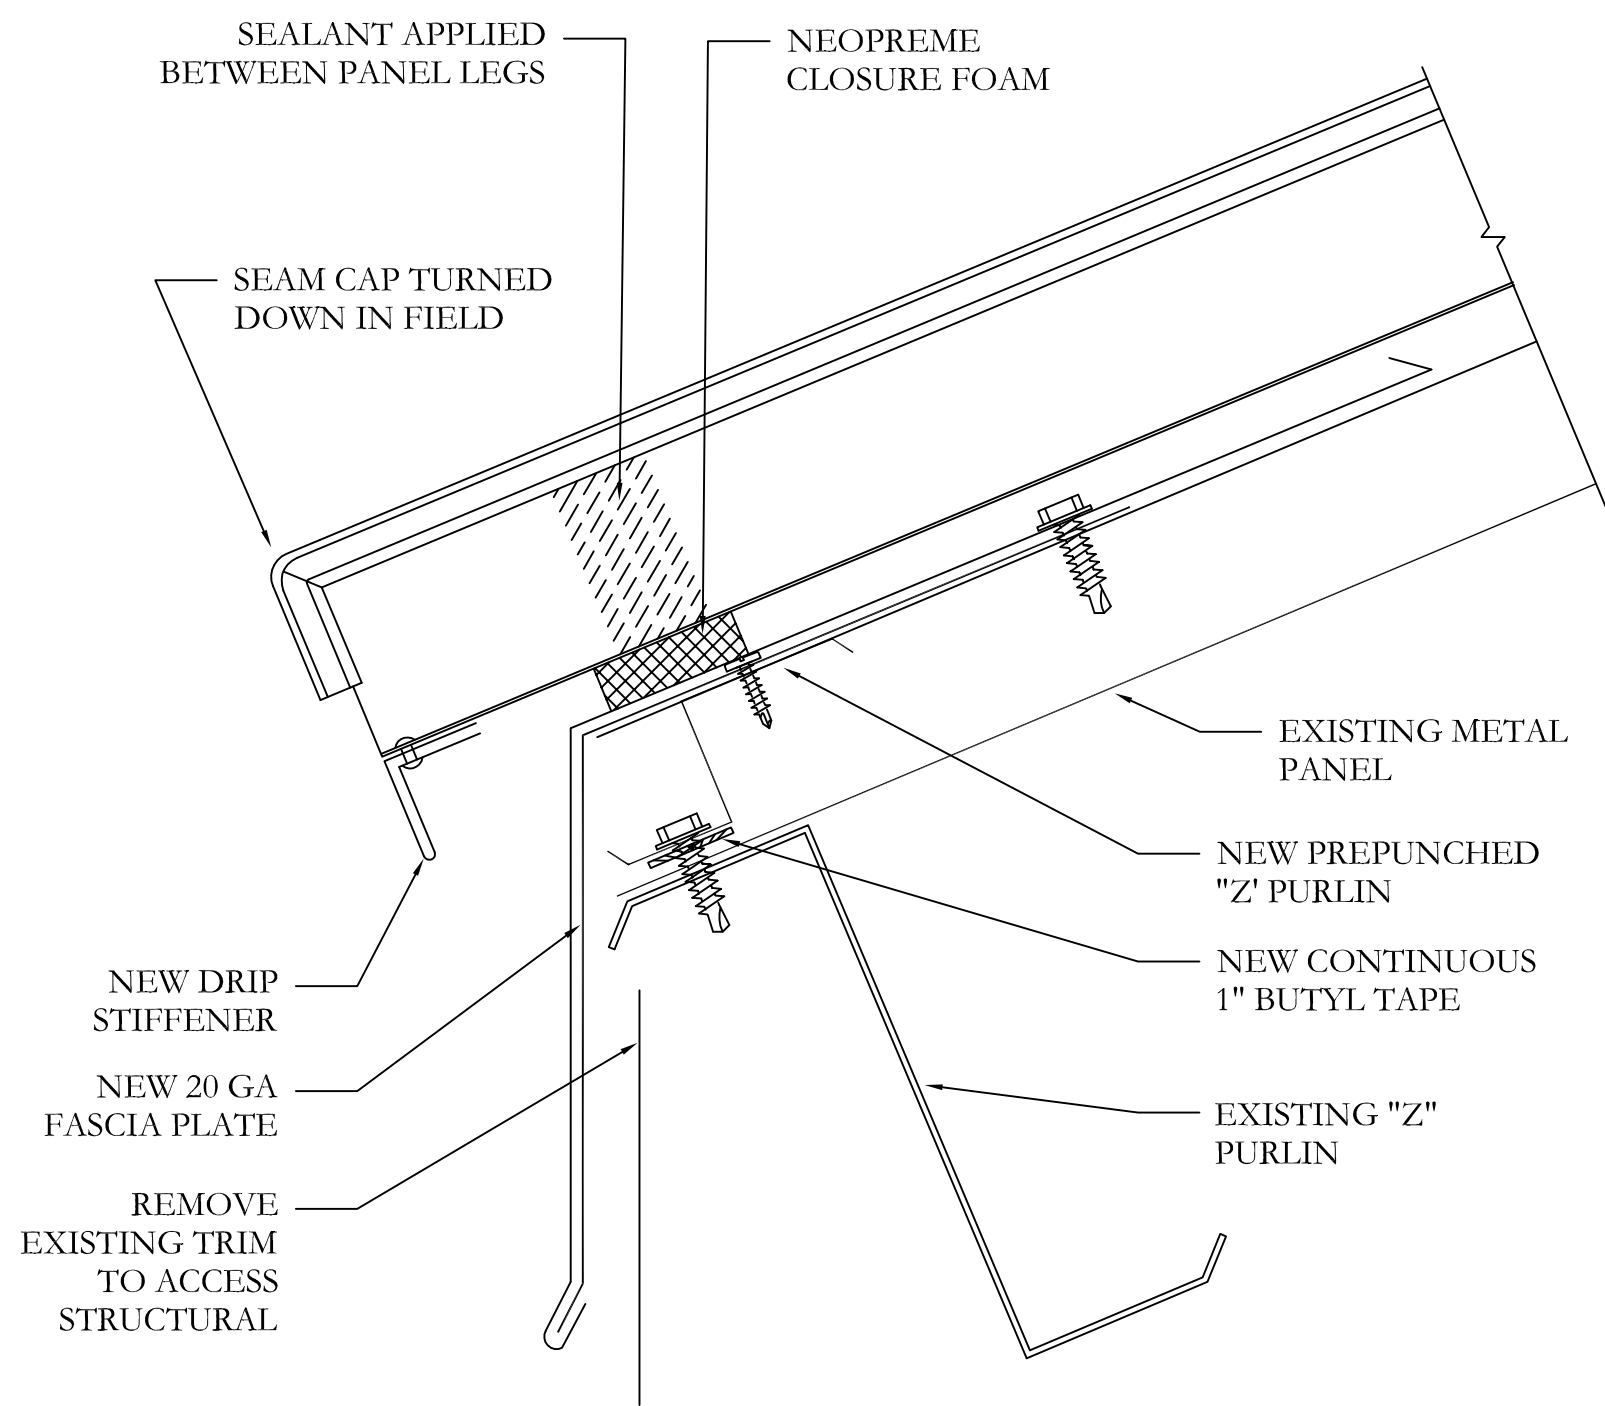


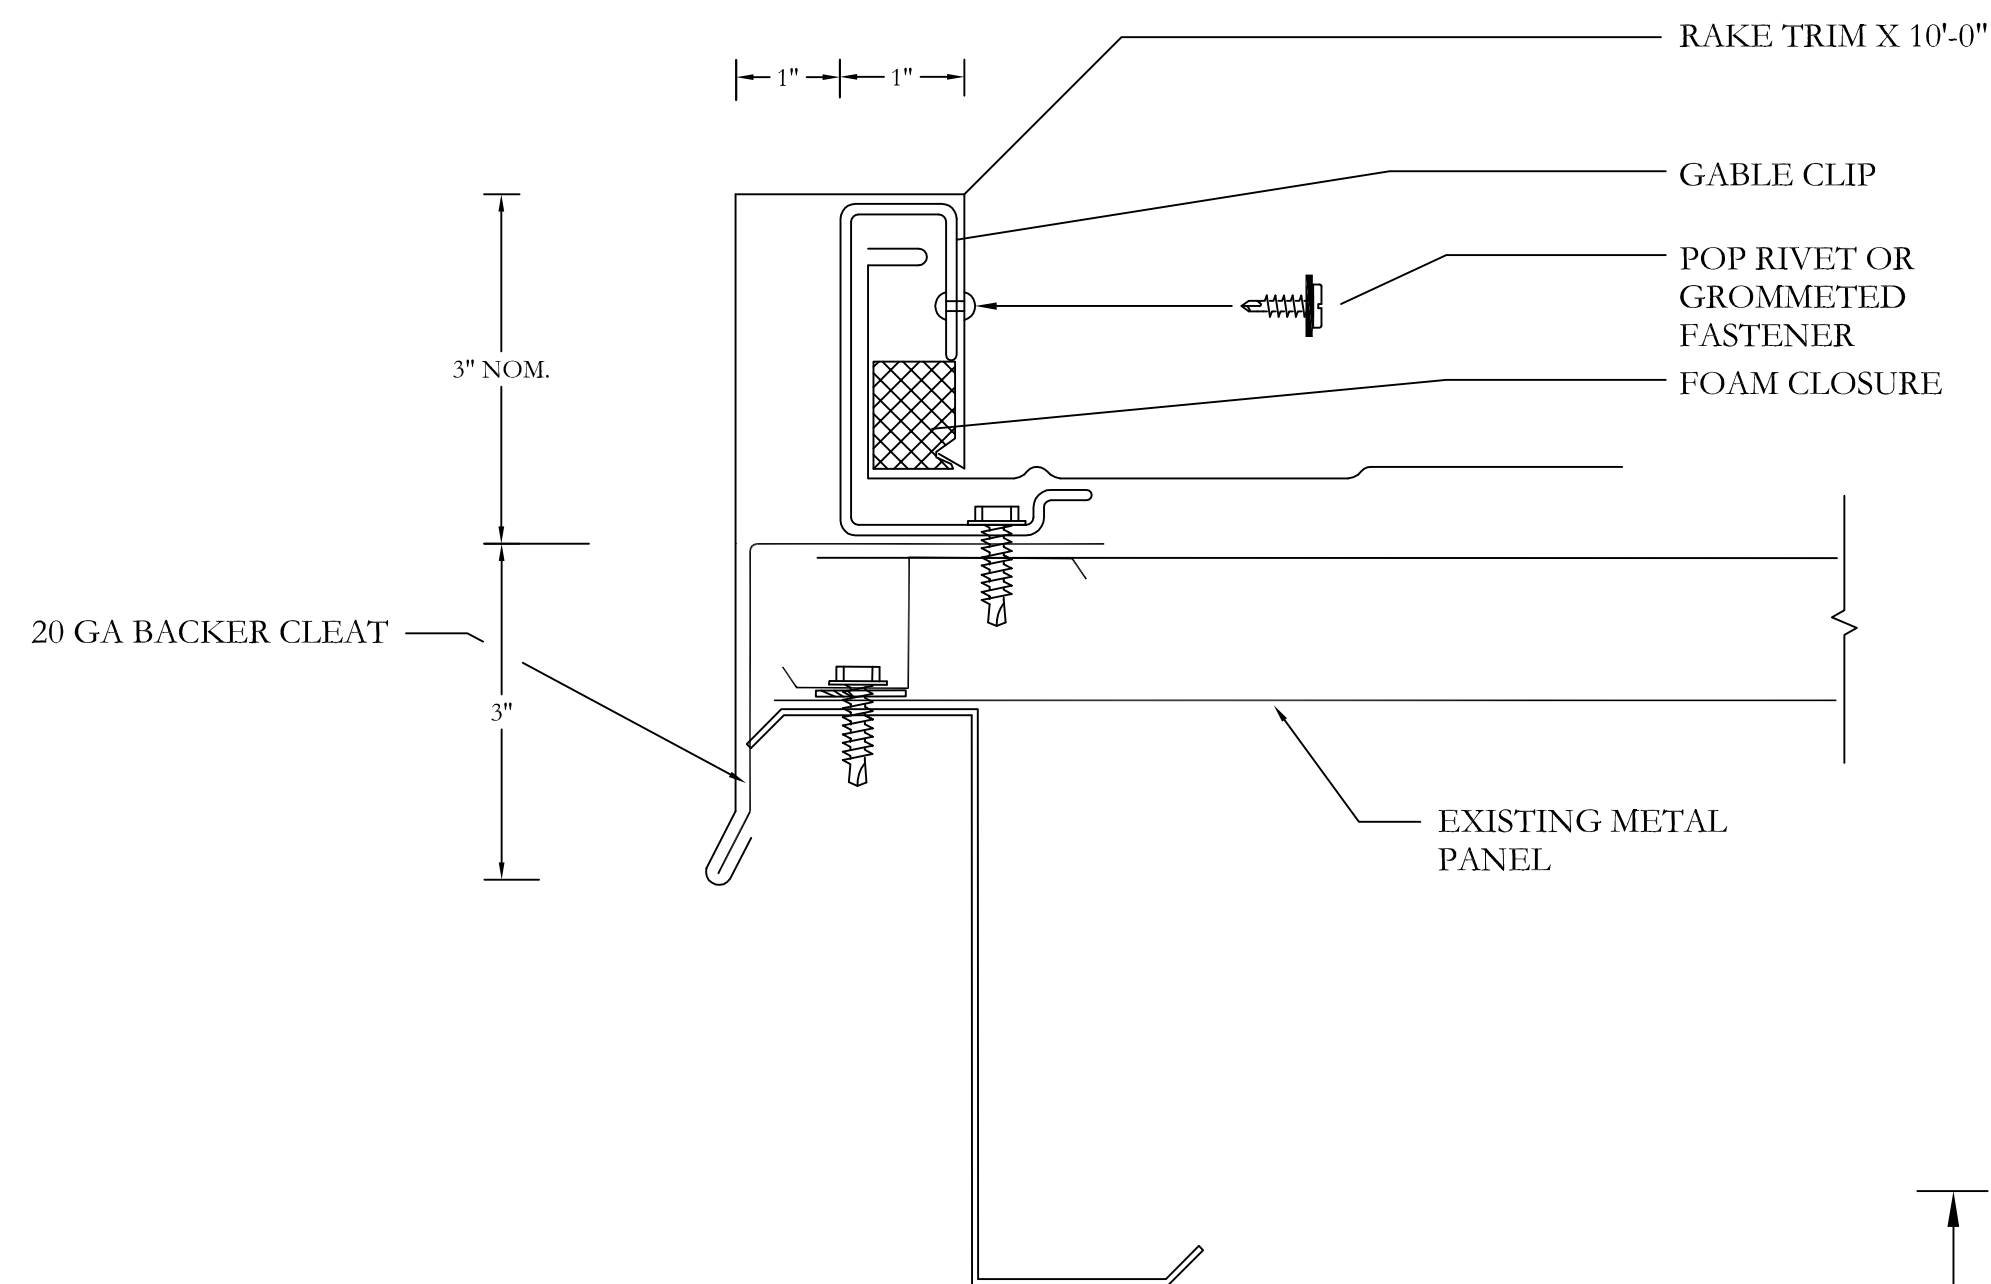

A
1 EXPANDING EAVE DETAIL - RETROFIT
N.T.S.


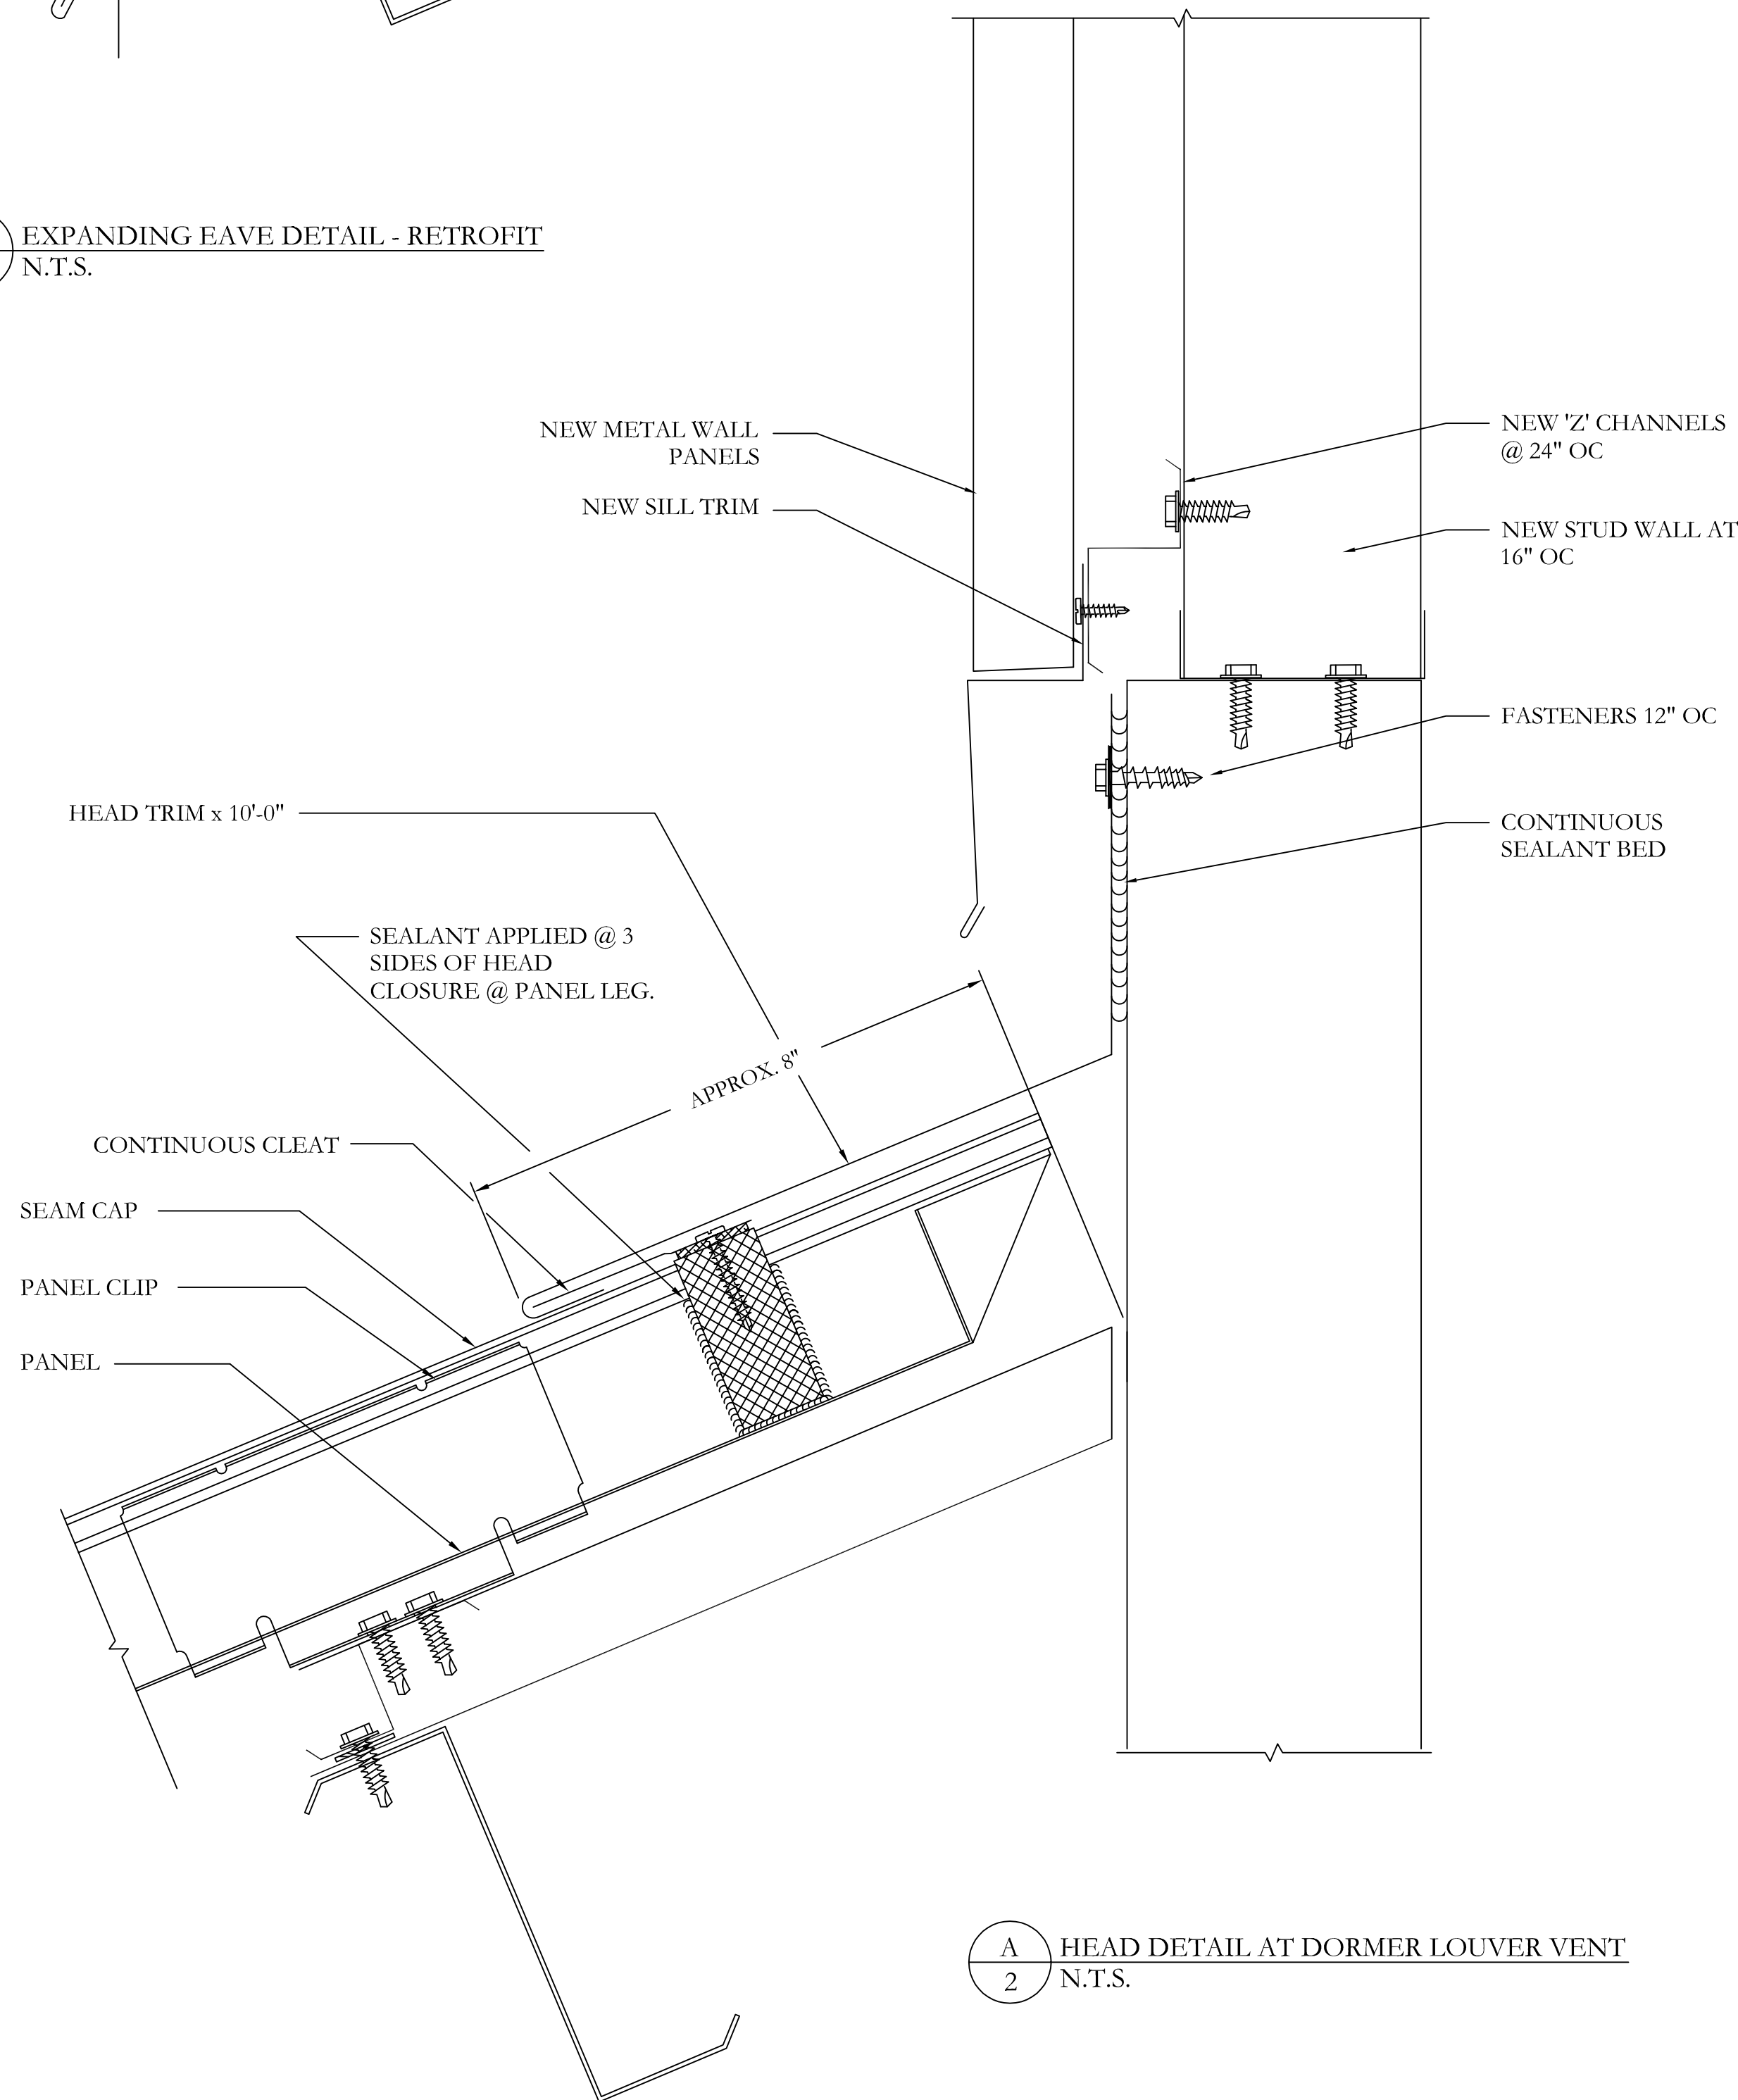



A
3 RAKE DETAIL
N.T.S.

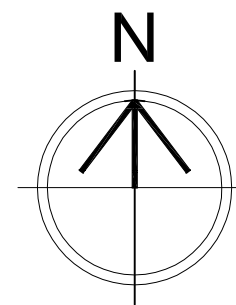


A
2 HEAD DETAIL AT DORMER LOUVER VENT
N.T.S.

DEMO 4 DORMERS
ADD 'Z' PURLINS
TO 5' OC MAX
SPACING PER
ENGINEERING

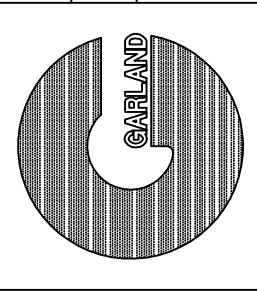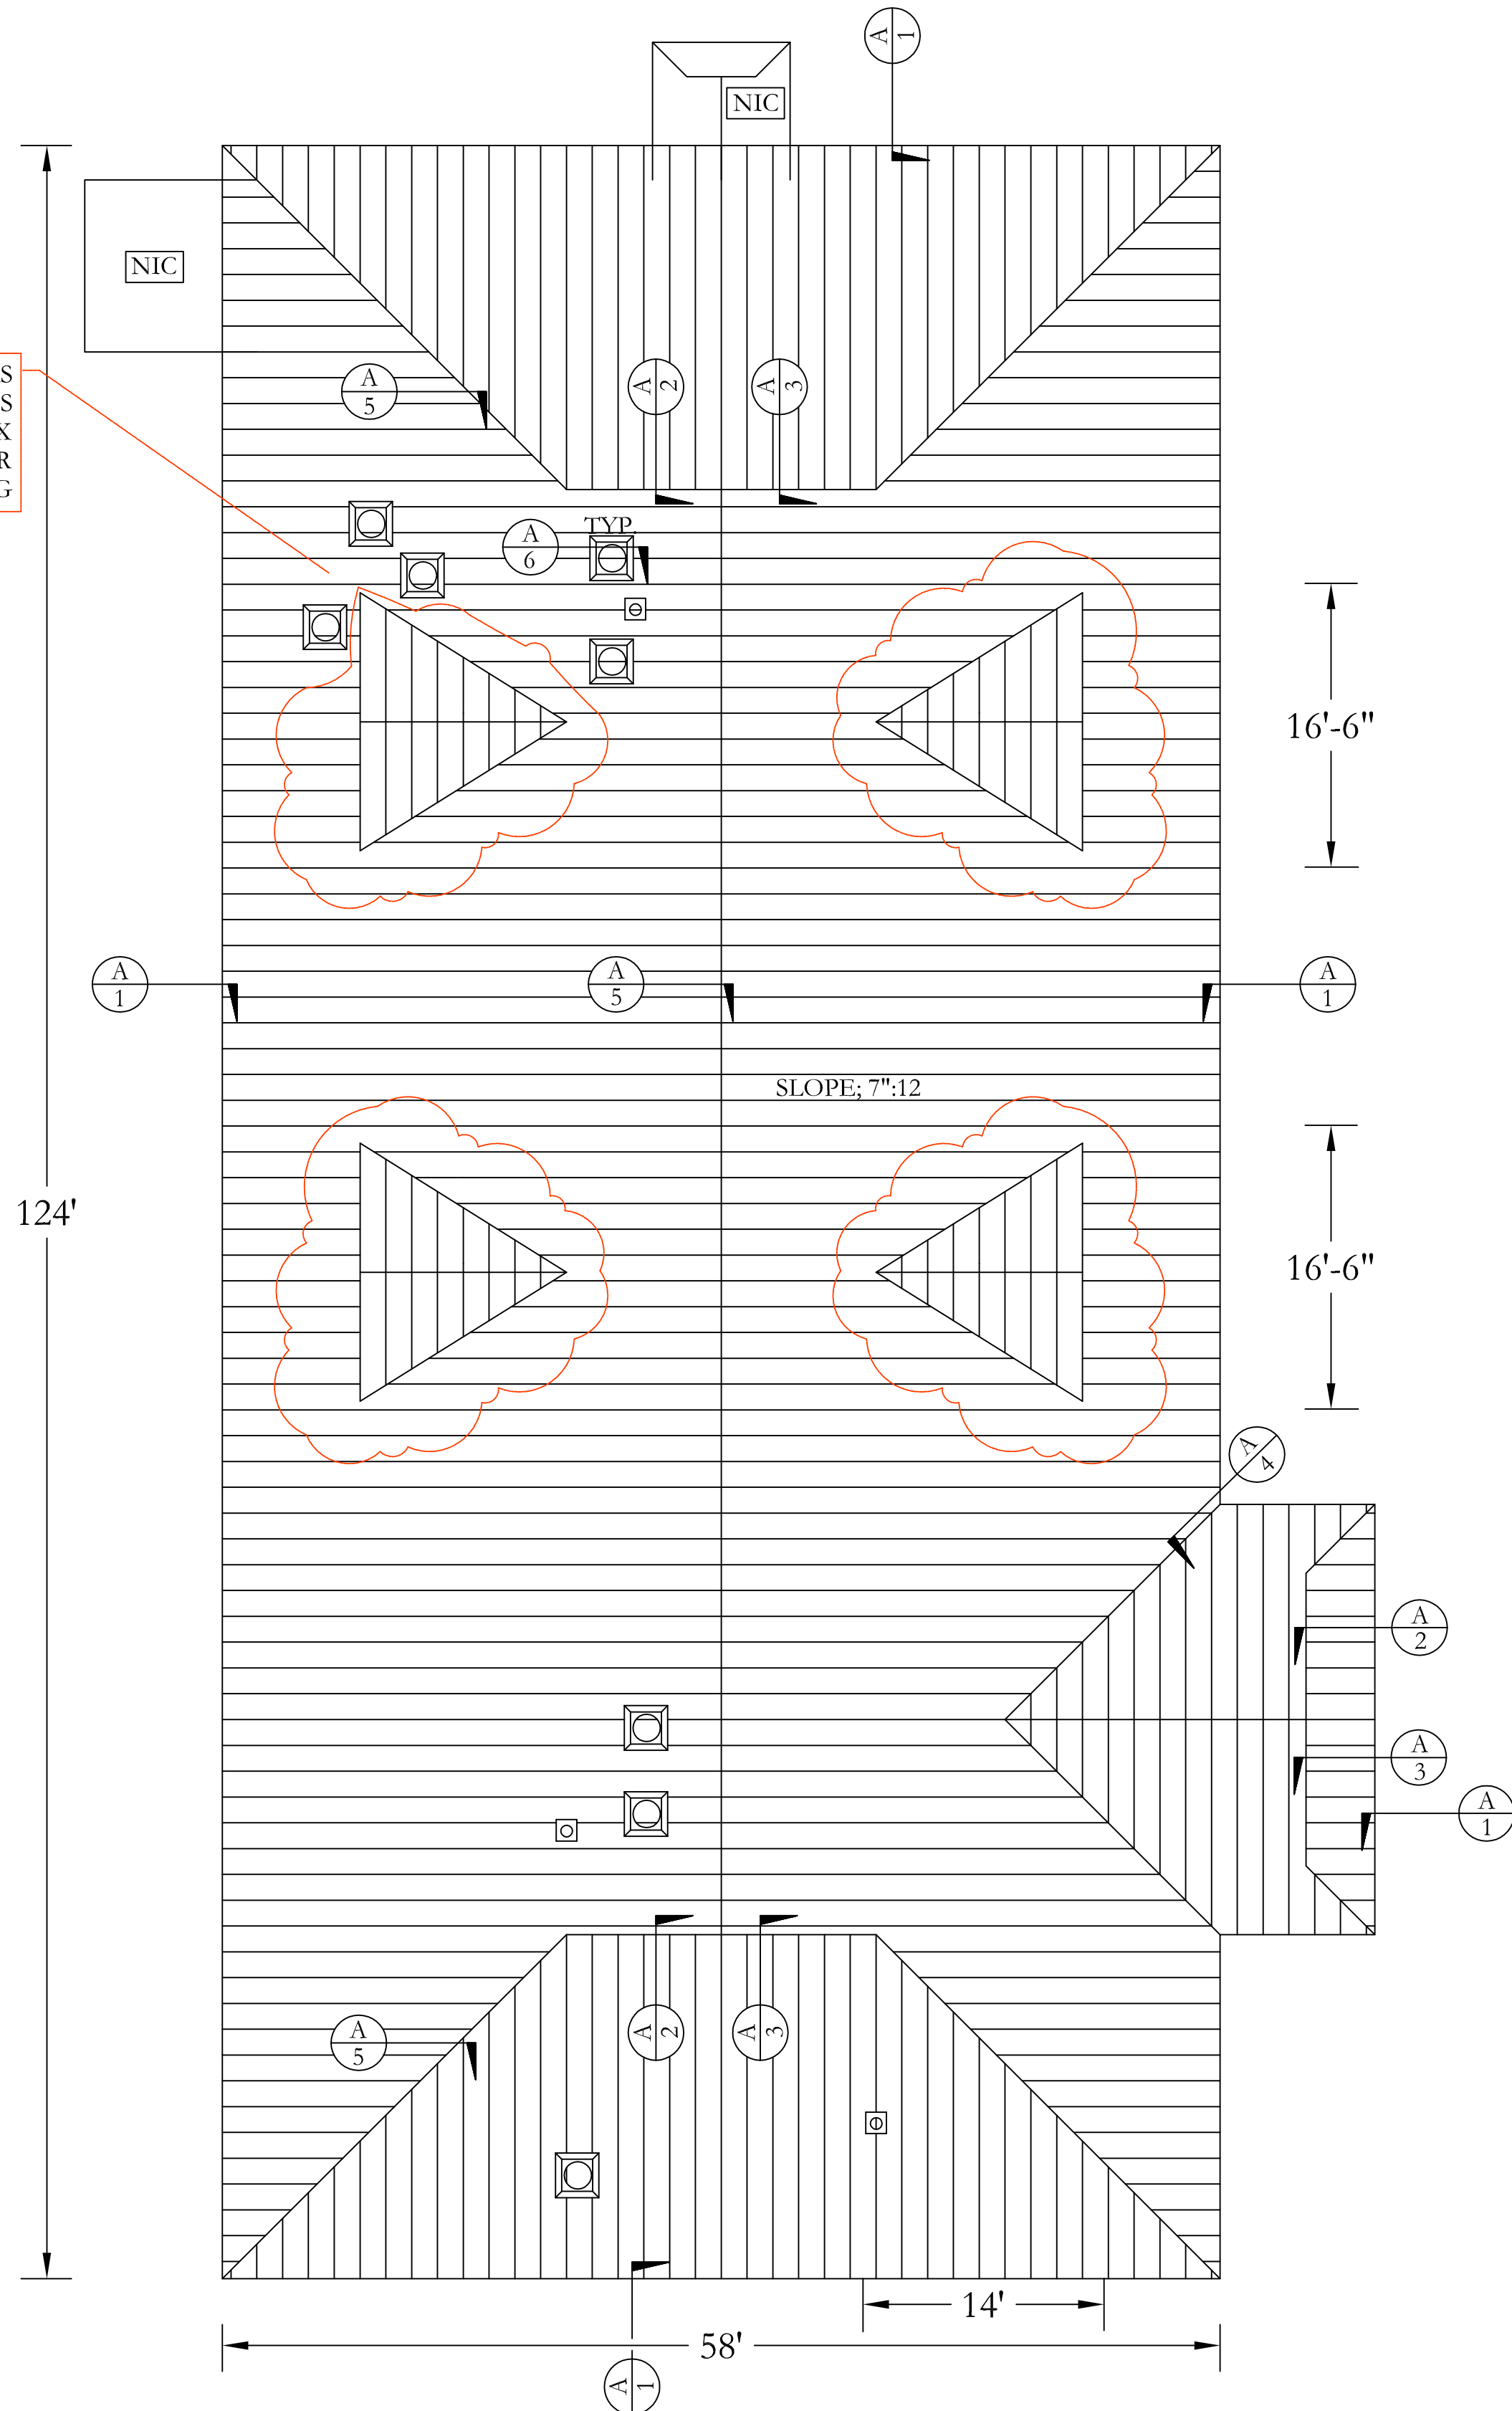


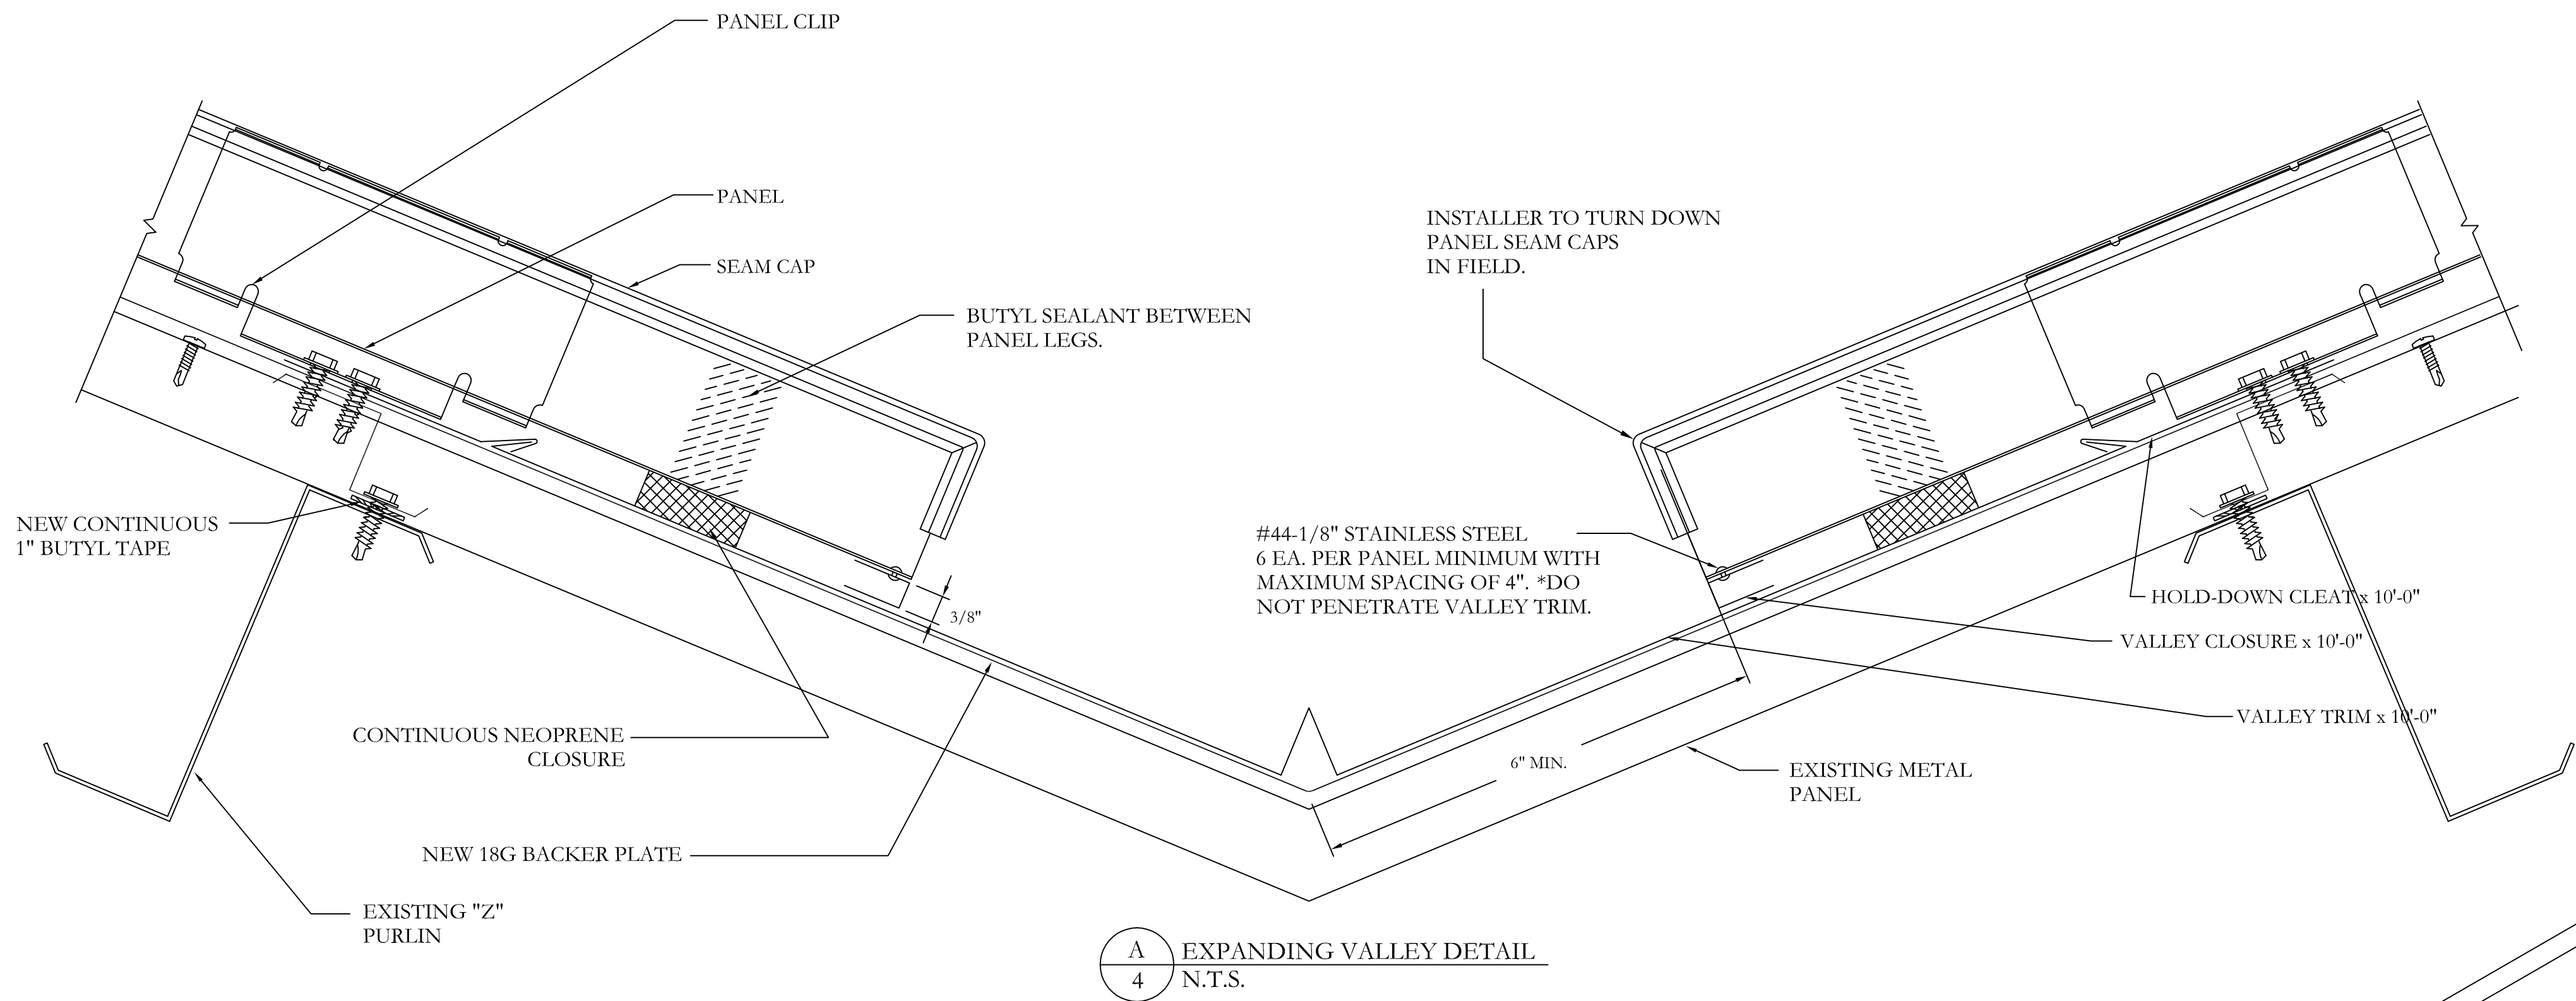

A
4 EXPANDING VALLEY DETAIL
N.T.S.

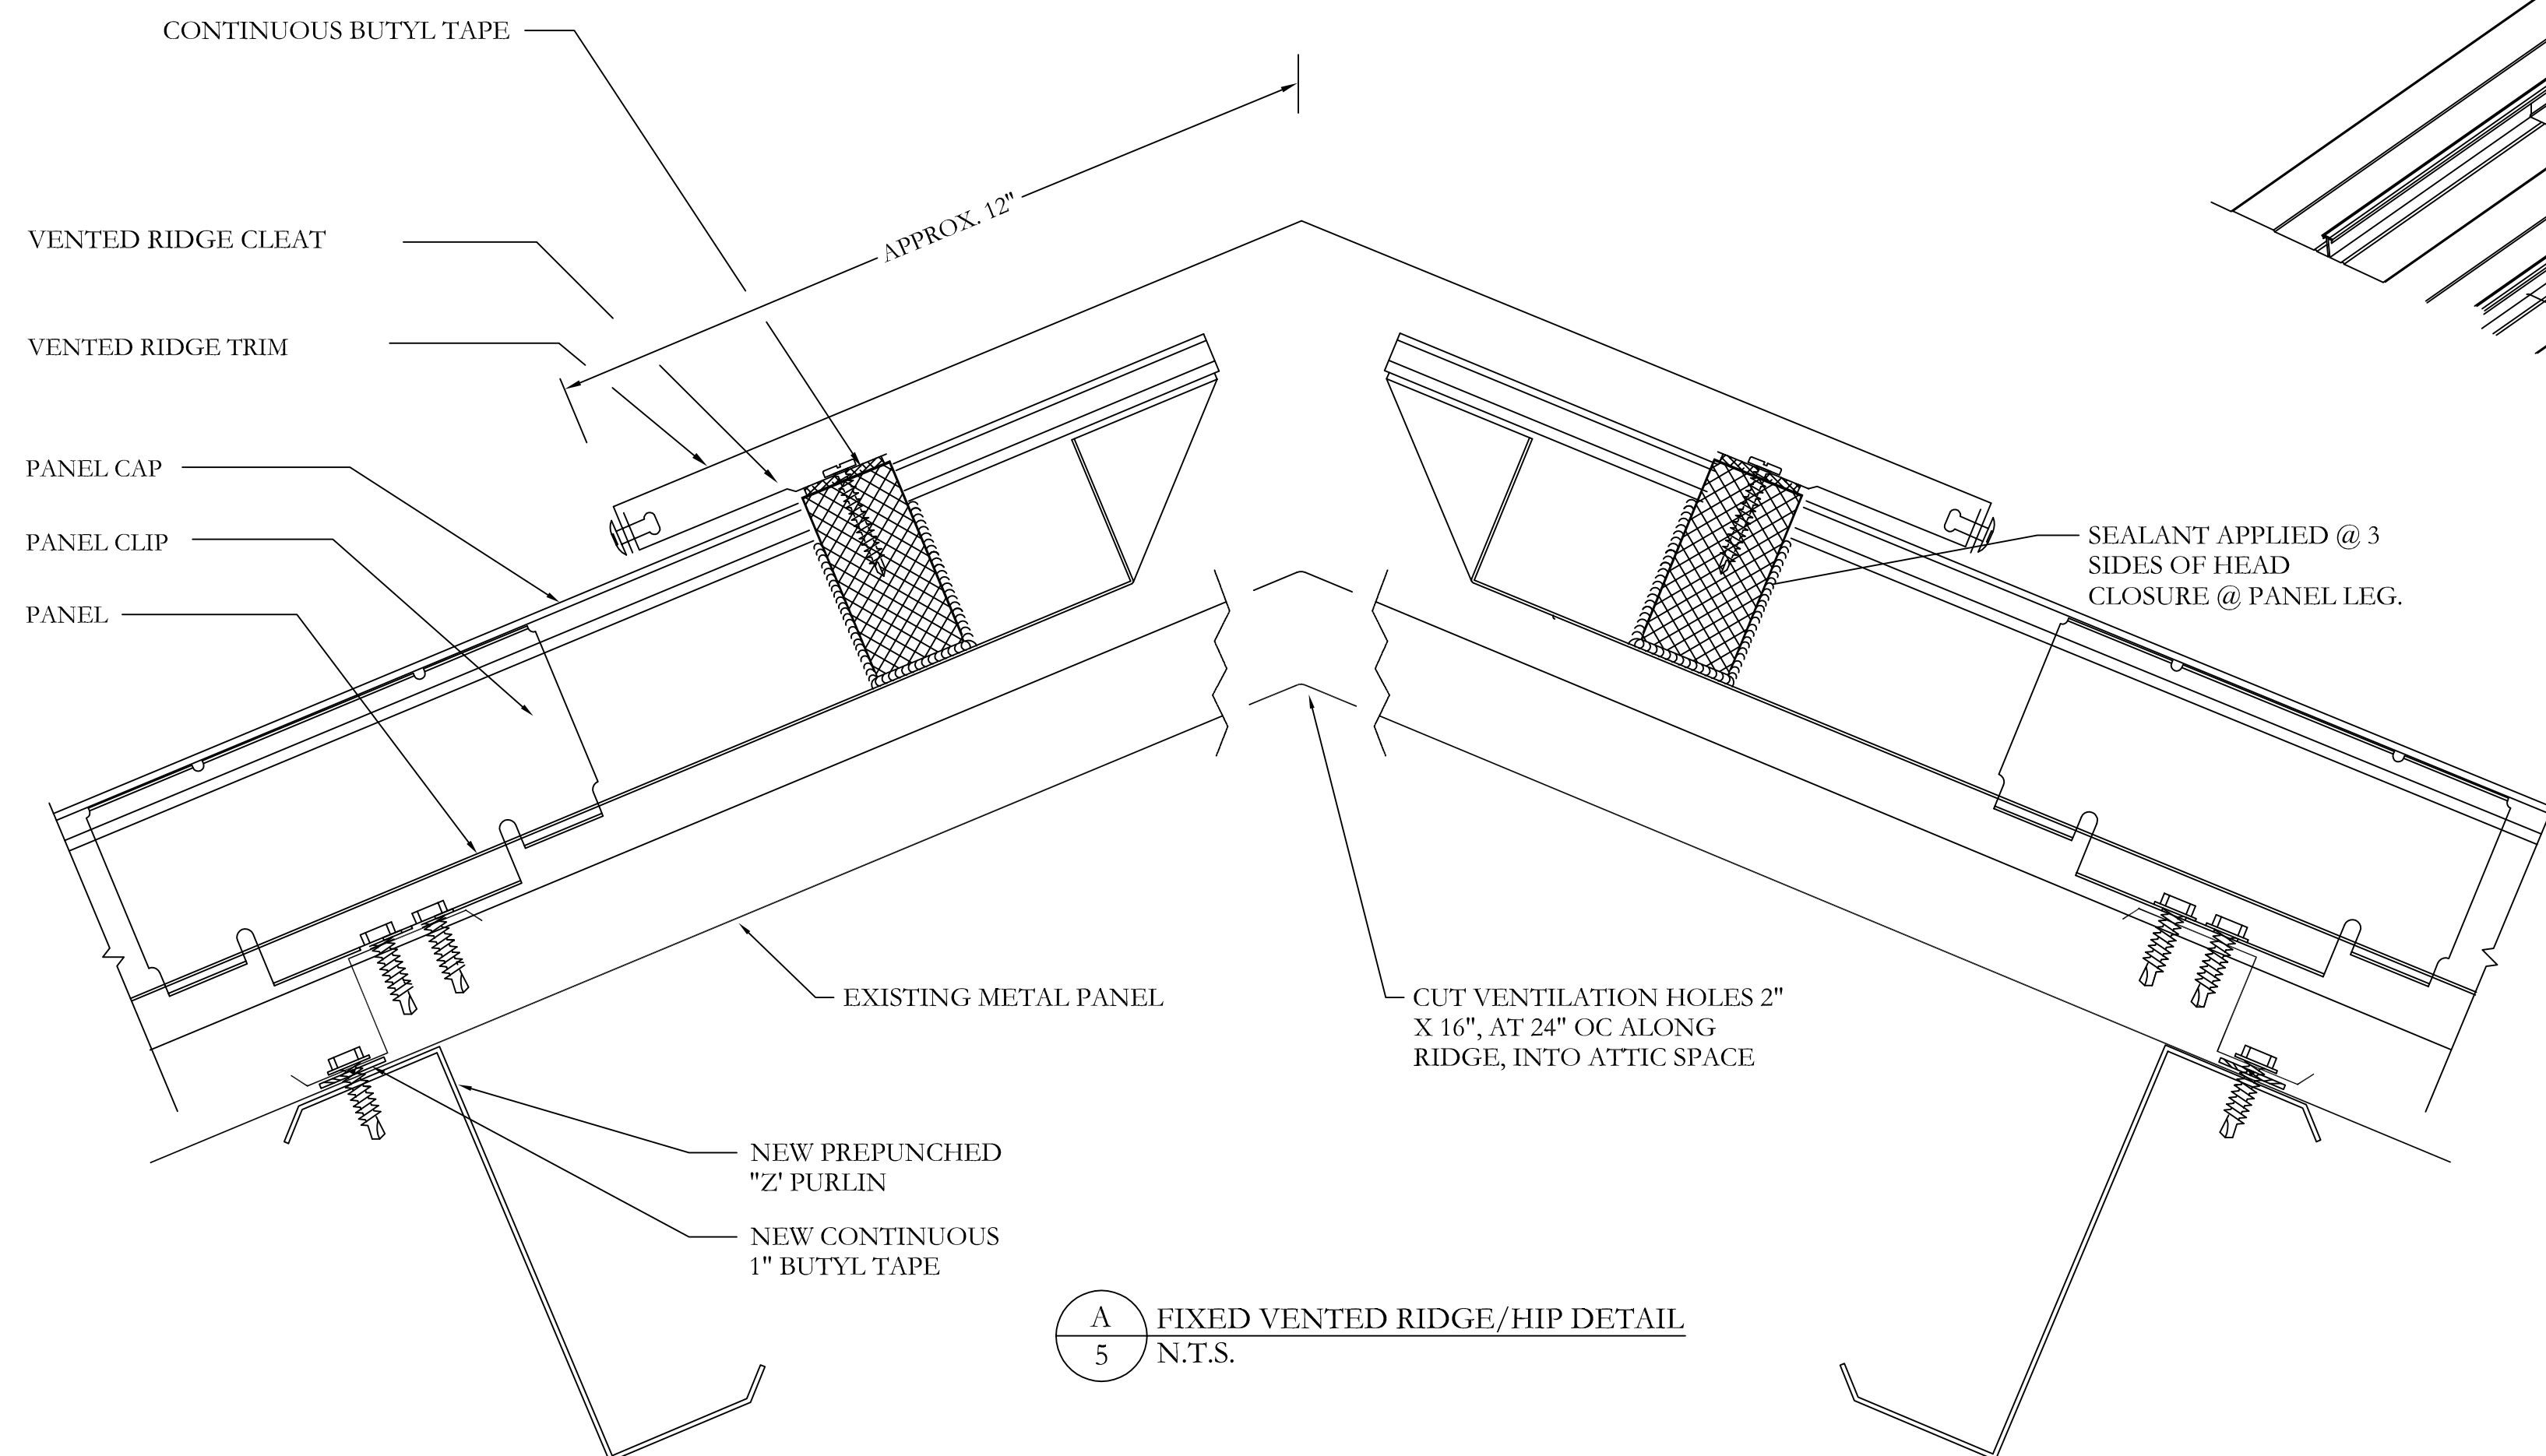

A
5 FIXED VENTED RIDGE/HIP DETAIL
N.T.S.

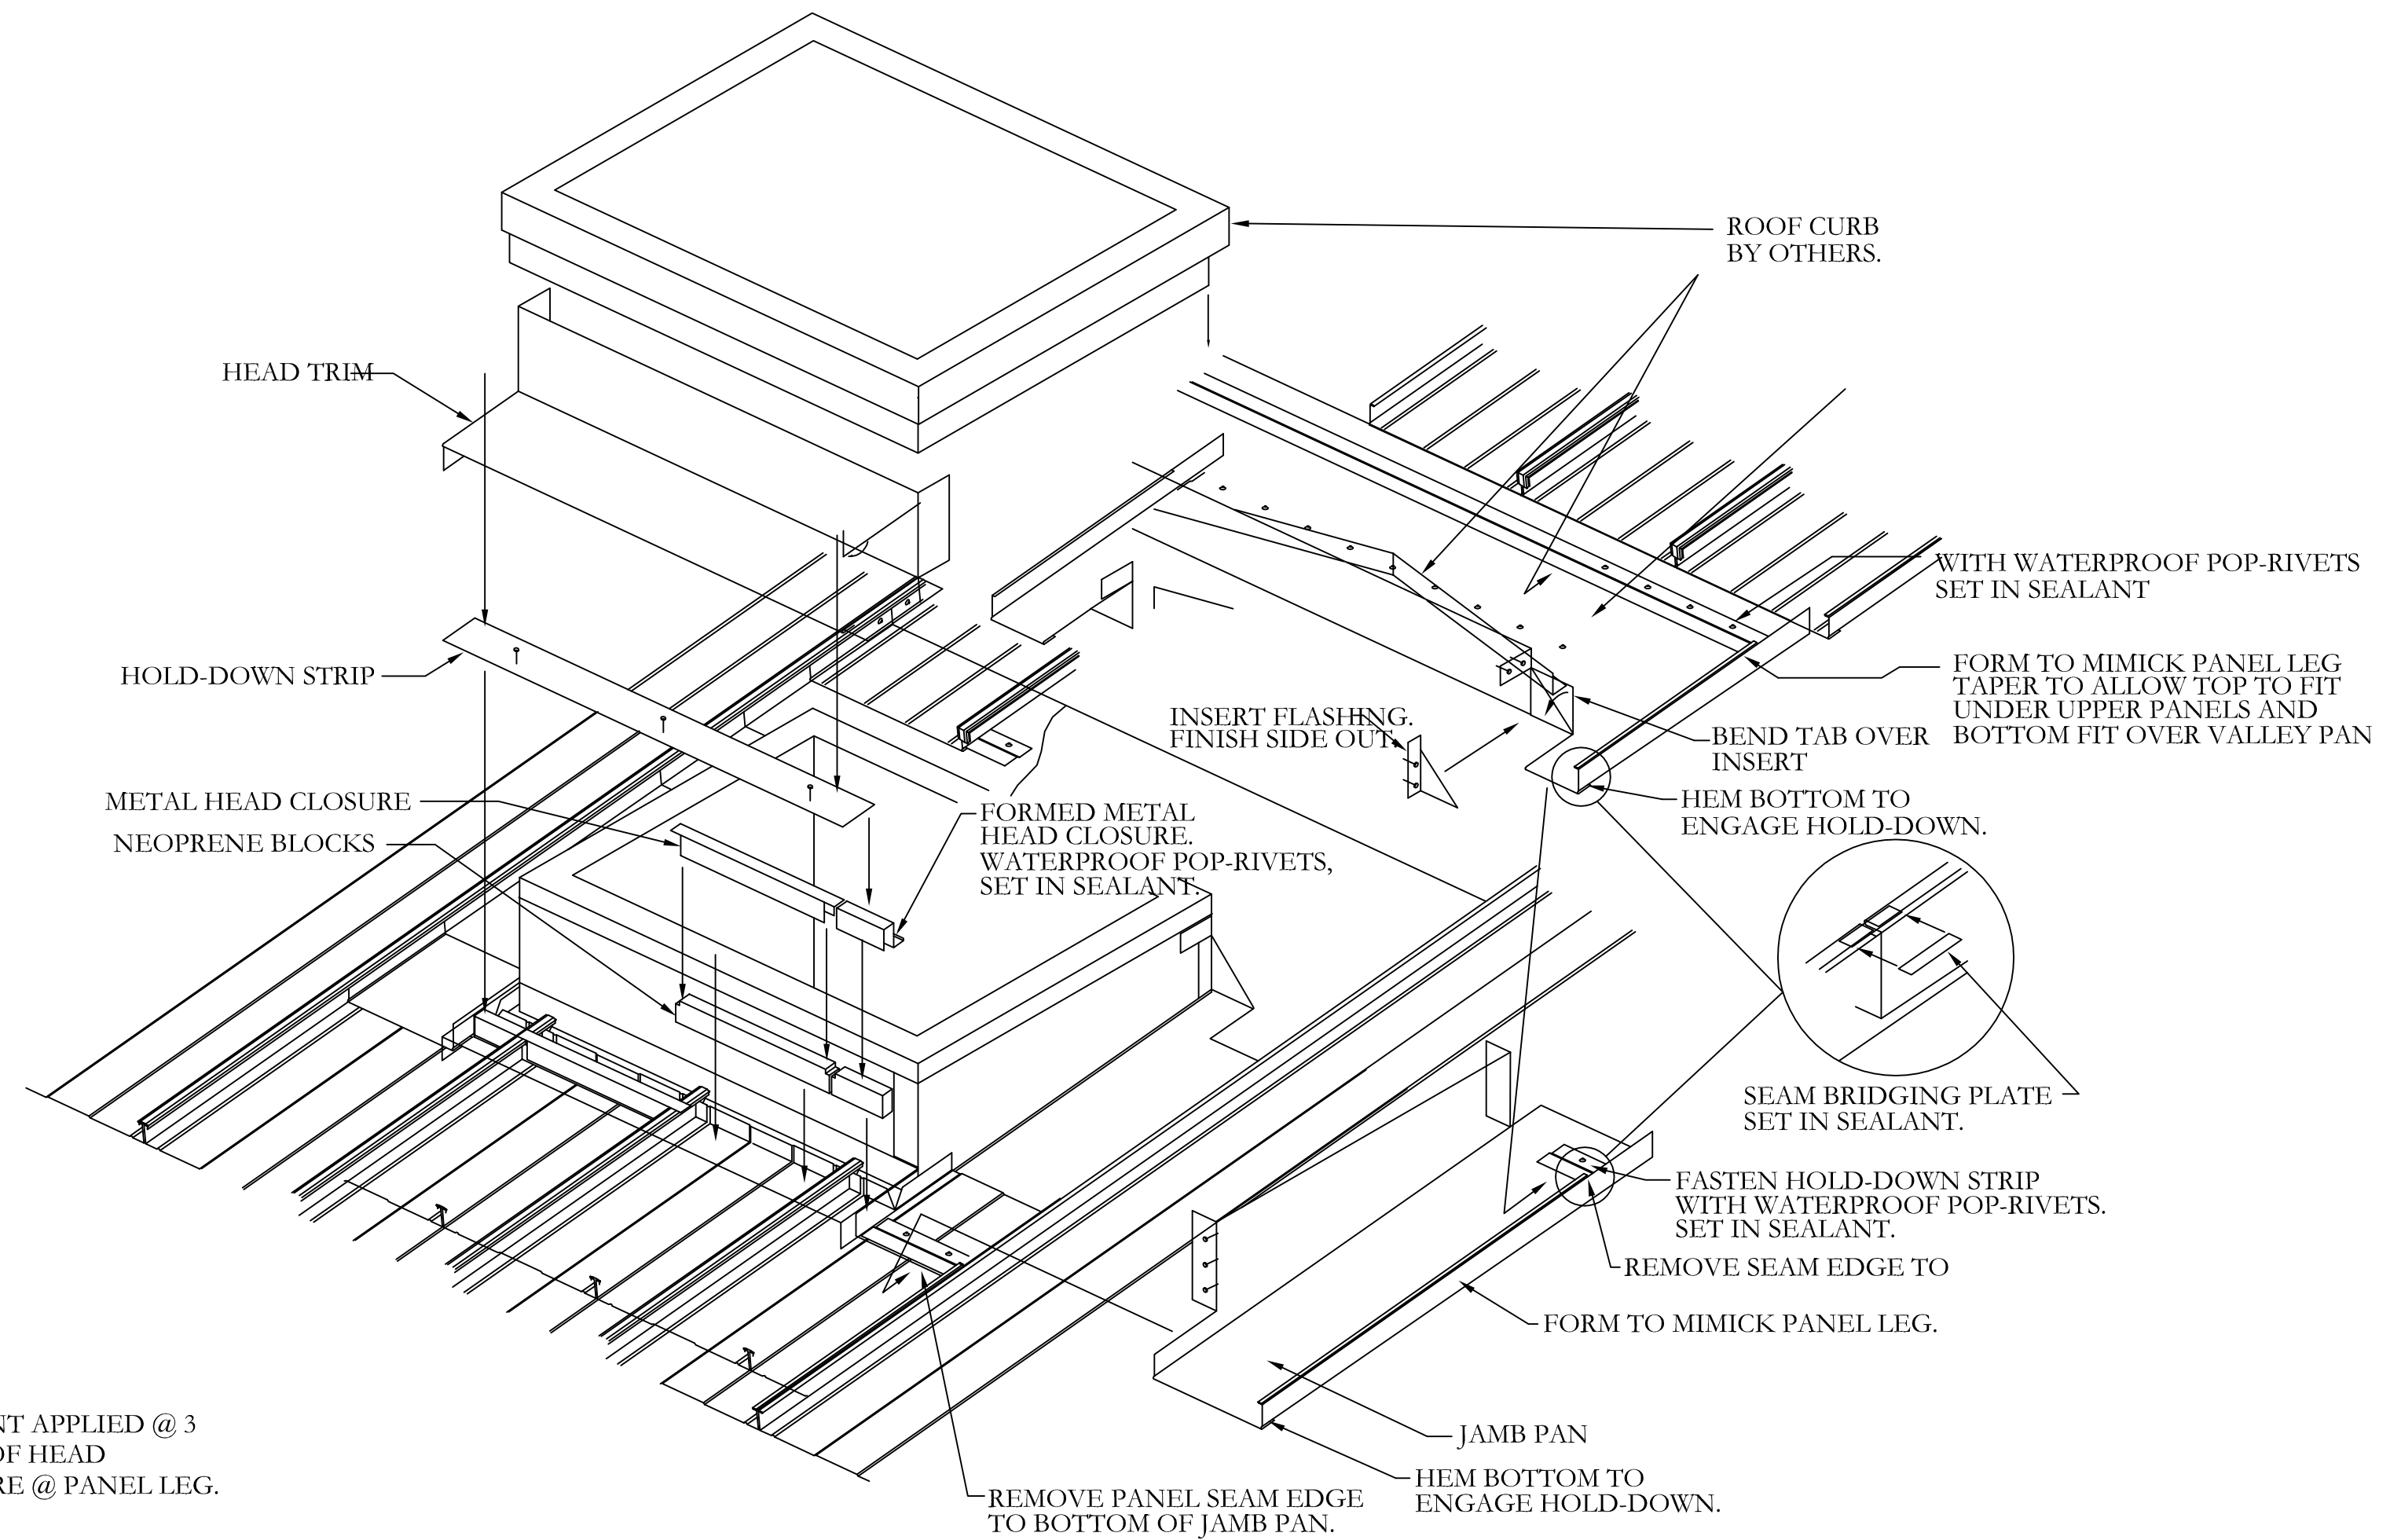

A
5 ROOF CURB
N.T.S.

