


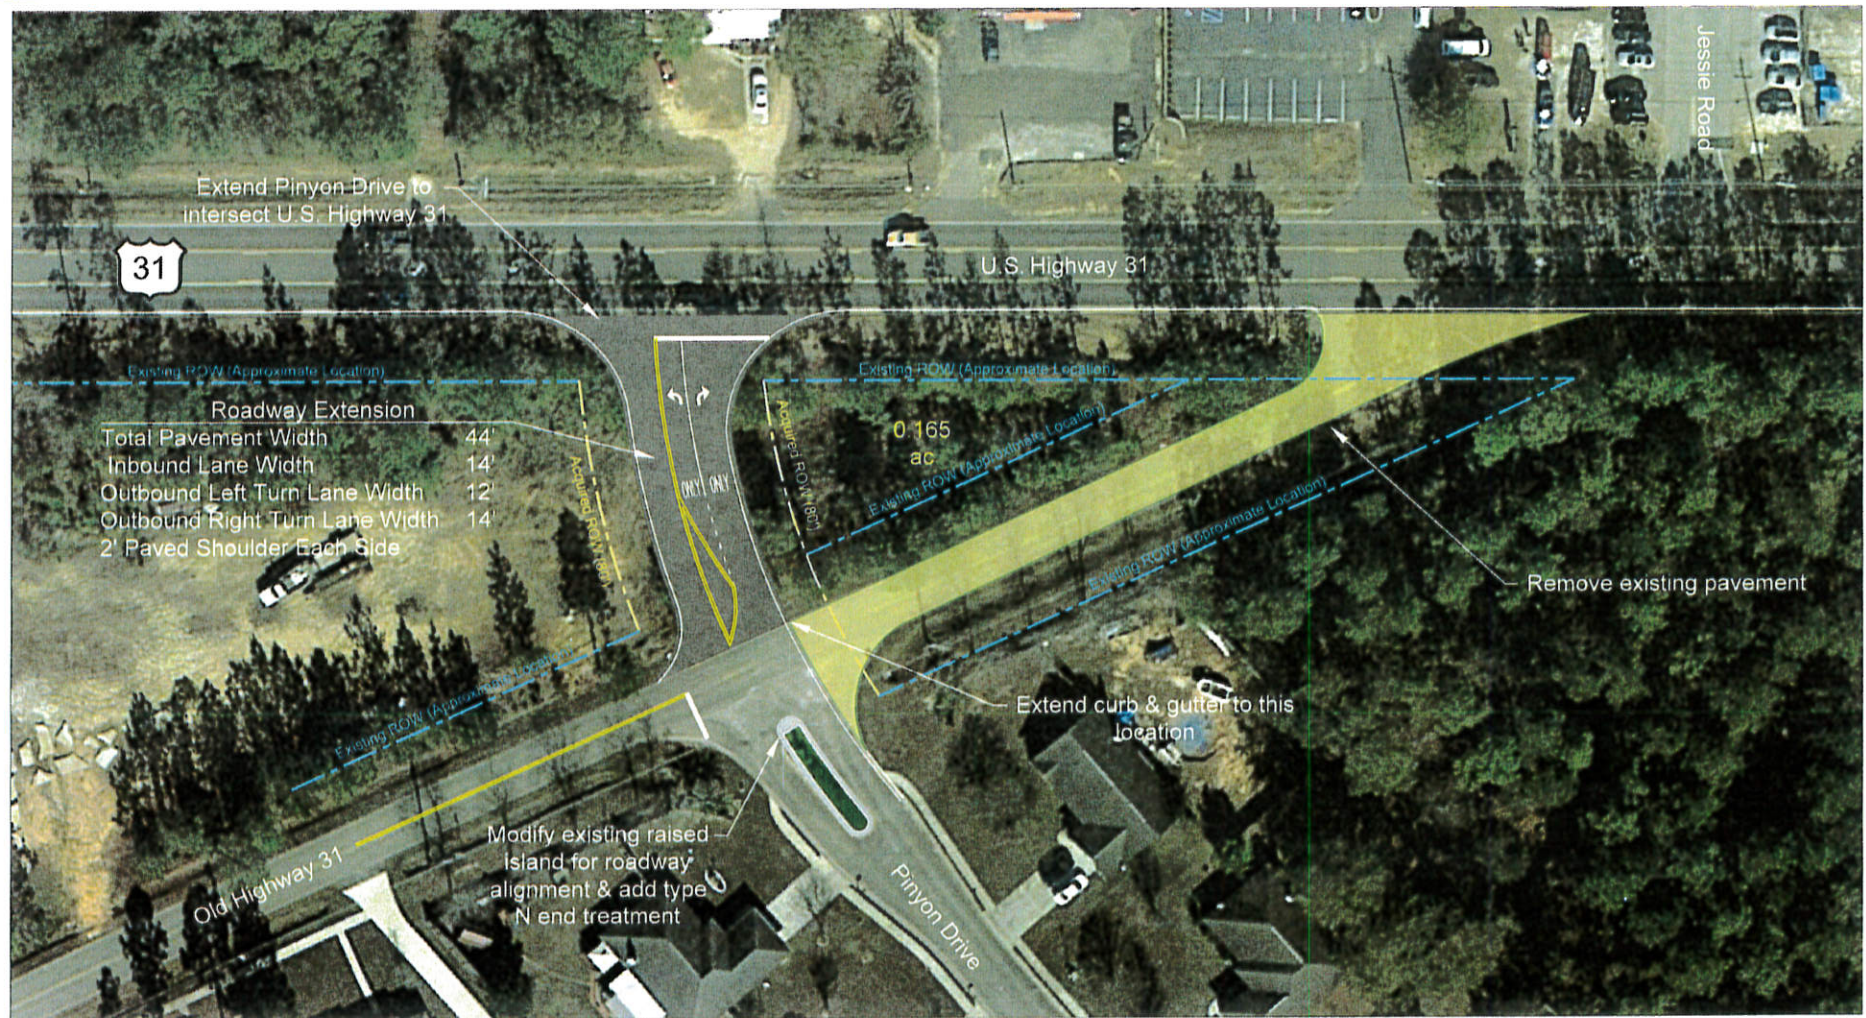

ROW Information

Estimated Acquired ROW	0.177 Acres
Acquired ROW Width	80'
Estimated ROW Vacated	0.415 Acres

Roadway Information

Pavement Removal	920 SQYD
New Pavement/Road Bed	875 SQYD

SKIPPER
CONSULTING INC

Legend

	New Pavement/Roadway
	Required Grassing
	Existing Pavement Removed



Scale: n.t.s

Figure 3

Roadway Alignment Concept
U.S. Highway 31 at Old Highway 31
Traffic Operations Evaluation
Spanish Fort, Alabama

August 2017

1166.057

TO BE REVISED IN DESIGN