

BALDWIN COUNTY, ALABAMA
HARRY D'OLIVE, JR. PROBATE JUDGE
Filed/cert. 10/20/2020 8:00 AM
TOTAL \$ 0.00
6 Pages

1864800

THIS INSTRUMENT PREPARED BY THE
BALDWIN COUNTY HIGHWAY DEPARTMENT
ROBERTSDALE, ALABAMA 36567



STATE OF ALABAMA)

COUNTY OF BALDWIN)

Project No. 0212019
Lipscomb Road
G, D, B & Pave from US 98 to
beginning of pavement
05-55-04-20-0-000-013.002
Tract No. 6

**FEE SIMPLE
WARRANTY DEED**

KNOW ALL MEN BY THESE PRESENTS, that for and in consideration of the sum of Ten dollars (\$10.00), cash in hand paid to the undersigned by Baldwin County, Alabama, the receipt of which is hereby acknowledged, I (we), the undersigned Grantor(s), Darryl Gibbons and Patricia Gibbons, husband & wife, have this day bargained and sold, and by these presents do hereby GRANT, BARGAIN, SELL and CONVEY unto Baldwin County, Alabama, the following described property:

A part of the Southeast Quarter of the Southeast Quarter of Section 20, Township 7 South, Range 3 East, identified as Tract Number 6 on Lipscomb Road, Project No. 0212019 in Baldwin County, Alabama and being more fully described as follows:

Parcel 1 of 1:

Commencing at a capped rod found at the southeast corner of the Southeast Quarter of the Southeast Quarter of Section 20, Township 7 South, Range 3 East, in Baldwin County, Alabama;

Thence N0°8'01"E along the east line of said Quarter/Quarter a distance of 420.06 feet to a point;

Thence S90°0'00"W leaving the east line of said Quarter/Quarter a distance of 19.93 feet to the grantor's southeast property corner and being Point of Beginning of the property herein to be conveyed;

GRANTEE'S ADDRESS:

BALDWIN COUNTY HIGHWAY DEPARTMENT
P.O. BOX 220
SILVERHILL, ALABAMA 36576

Thence N88°54'01"W along the grantor's south property line a distance of 8.01 feet to a point on the acquired R/W line;

Thence N0°9'29"E along the acquired R/W line a distance of 210.03 feet to the grantor's north property line;

Thence S88°55'17"E along the grantor's north property line a distance of 7.92 feet to a point on the grantor's northeast property corner;

Thence S0°7'55"W along the grantor's east property line a distance of 210.01 feet to the Point of Beginning of the property herein conveyed and containing 0.038 acres, more or less.

Temporary Construction Easement 1 of 1:

Commencing at a capped rod found at the southeast corner of the Southeast Quarter of the Southeast Quarter of Section 20, Township 7 South, Range 3 East, in Baldwin County, Alabama;

Thence S0°9'29"E along the east line of said Quarter/Quarter a distance of 526.23 feet to a point;

Thence N90°0'00"W leaving the east line of said Quarter/Quarter a distance of 29.52 feet to a point on the acquired R/W line (said point is offset 30.00 feet right of and perpendicular to project centerline at Station 31+34.46) and being Point of Beginning of the Temporary Construction Easement (TCE) herein described;

Thence N90°0'00"W along the (TCE) line a distance of 100.00 feet to a point (said point is offset 130.00 feet right of and perpendicular to project centerline at Station 31+34.73);

Thence N0°9'29"E along the TCE line a distance of 84.07 feet to a point (said point is offset 130.00 feet right of perpendicular to project centerline at Station 30+50.67);

Thence S90°0'00"E along the TCE line a distance of 100.00 feet to a point on the acquired R/W line (said point is offset 30.00 feet right of and perpendicular to project centerline at Station 30+50.39)

Thence S0°9'29"W along the acquired R/W line a distance of 84.07 feet to the Point of Beginning of the property herein described and containing 0.193 acres, more or less.

GRANTEE'S ADDRESS:

BALDWIN COUNTY HIGHWAY DEPARTMENT
P.O. BOX 220
SILVERHILL, ALABAMA 36576

It is expressly understood that all rights, title and interest to the above-described easement shall revert back to the grantor after 3 years or until the project is completed, whichever comes later.

And as shown on the right of way map of record in the Baldwin County Highway Department, a copy of which is also deposited in the office of the Judge of Probate as an aid to persons and entities interested therein and as shown on the Property Sketch attached hereto and made a part hereof.


TO HAVE AND TO HOLD, unto Baldwin County, Alabama, its successors and assigns in fee simple forever.

AND FOR THE CONSIDERATION AFORESAID, I (we) do for myself (ourselves), for my (our) heirs, executors administrators, successors, and assigns covenant to and with Baldwin County, Alabama, that I (we) am (are) lawfully seized and possessed in fee simple of said tract or parcel of land hereinabove described; that I (we) have a good and lawful right to sell and convey the same as aforesaid; that the same is free of all encumbrances, liens, and claims, except the lien for ad valorem taxes which attached on October 1, last past, and which is to be paid by the grantor; and that I (we) will forever warrant and defend the title thereto against the lawful claims of all persons whomsoever.

THE GRANTOR(S) HEREIN FURTHER COVENANT(S) AND AGREE(S), that the purchase price above-stated is in full compensation to him-her (them) for this conveyance.

IN WITNESS WHEREOF, I (we) have hereunto set my (our) hand(s) and seal this the 16 day of Oct., 2020.


Darryl Gibbons


Patricia Gibbons

GRANTEE'S ADDRESS:

BALDWIN COUNTY HIGHWAY DEPARTMENT
P.O. BOX 220
SILVERHILL, ALABAMA 36576


ACKNOWLEDGMENT

STATE OF ALABAMA)
COUNTY OF BALDWIN)

I, Tate Chalfant, a Notary Public, in and for said County in said State, hereby certify that Darryl Gibbons and Patricia Gibbons, whose names are, signed to the foregoing conveyance and who are known to me, acknowledged before me on this day that, being informed of the contents of this conveyance, they executed the same voluntarily on the day the same bears date.

Given under my hand and official seal this 16 day of October, 2020.

Tate Chalfant

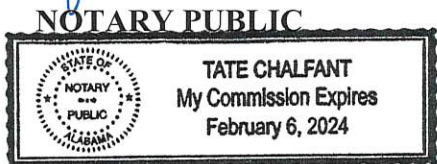

Commission Expires: _____

ACKNOWLEDGEMENT OF FUNDING, WAIVER OF RIGHTS
TO APPRAISAL AND JUST COMPENSATION
AND RIGHT-OF-ENTRY

Lipscomb Road
US 98 to Beginning of Pavement
Project No. 0212019
Tract No. 6

I (We) the undersigned property owner(s) do hereby acknowledge that I (we) have been made aware of the fact that this project is not funded and could remain unfunded for some time.

I (We) hereby acknowledge that I (we) have been made aware of my (our) rights to an appraisal and just compensation and in further consideration of the benefits accrued to my (our) property from the above-referenced project, I (we) do hereby waive my (our) rights to said appraisal and just compensation and grant right-of-entry for the construction of same.

IN WITNESS WHEREOF, we have hereunto set our hands and seals on this the 16 day of Oct., 2020.

Darryl Gibbons
Darryl Gibbons

Patricia Gibbons
Patricia Gibbons

ACKNOWLEDGMENT


STATE OF ALABAMA)

COUNTY OF BALDWIN)


I, Tate Chalfant, a Notary Public, in and for said County in said State, hereby certify that Darryl Gibbons and Patricia Gibbons, whose names are, signed to the foregoing conveyance and who are known to me, acknowledged before me on this day that, being informed of the contents of this conveyance, they executed the same voluntarily on the day the same bears date.

Given under my hand and official seal this 16 day of October, 2020.

Tate Chalfant
NOTARY PUBLIC

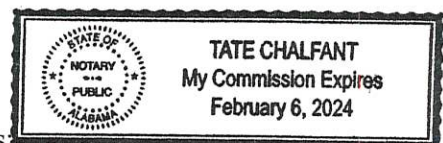

My Commission Expires

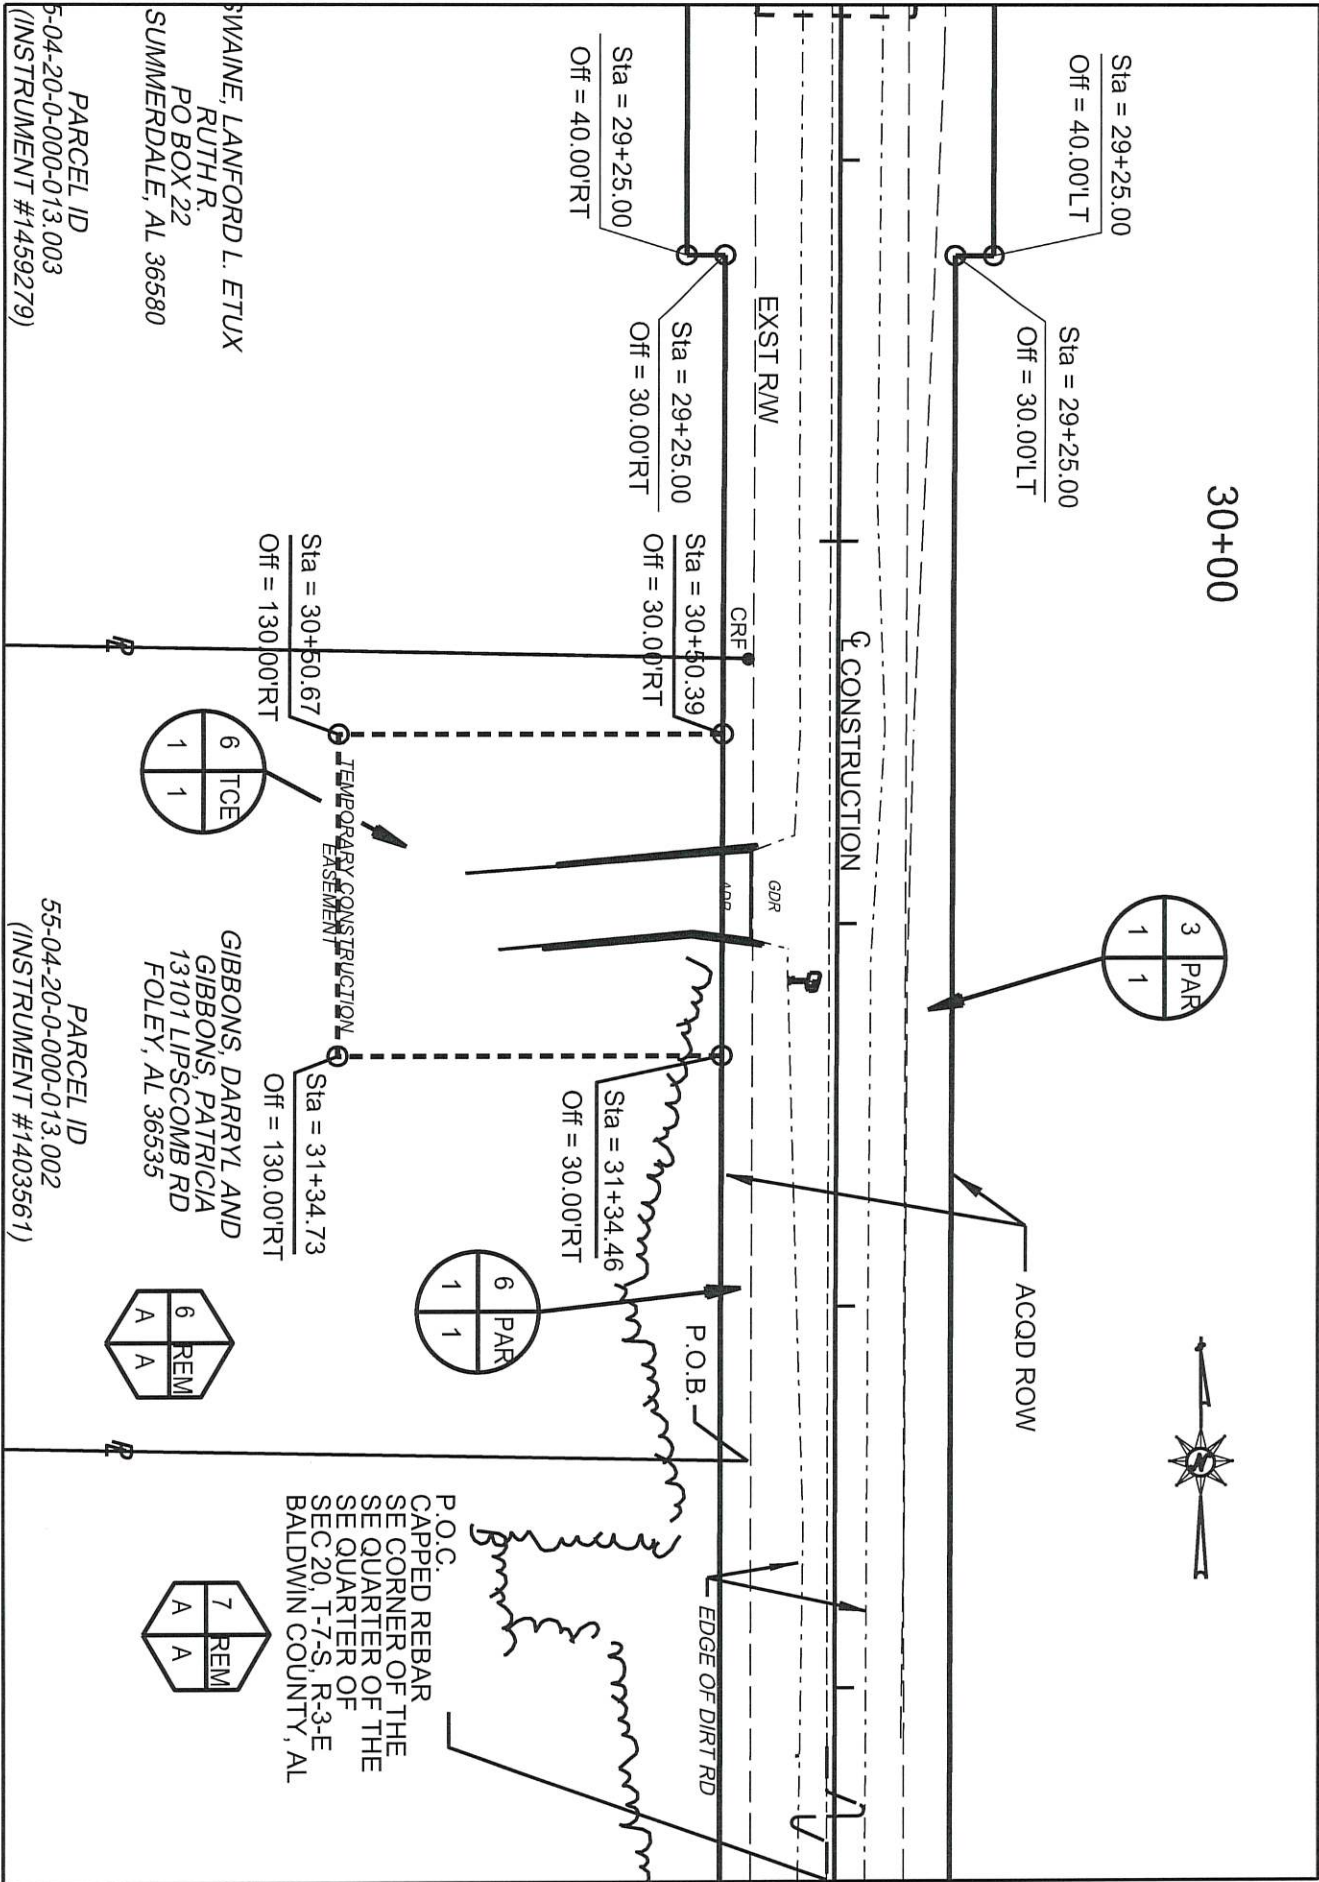

THIS IS NOT A
BOUNDARY SURVEY

COUNTY OF BALDWIN

TRACT NO. 6
OWNER DARRYL & PATRICIA GIBBONS
TOTAL ACREAGE 3.548
R.O.W. REQUIRED 0.038
PRESCRIPTIVE R.O.W. N/A
T.C.E. REQUIRED 0.193
REMAINDER 3.510

PROJECT NO. 0212019
COUNTY BALDWIN
SCALE: 1"=50'
DATE; 07-07-2020
REVISED: N/A
SHEET : 1 OF 1