

THIS INSTRUMENT PREPARED BY THE
BALDWIN COUNTY HIGHWAY DEPARTMENT
ROBERTSDALE, ALABAMA 36567

STATE OF ALABAMA)
COUNTY OF BALDWIN)

Project No. 0204316 TV
Norris Lane
G, D, B & Pave from Beasley Road to
CR 24 aka Underwood Road
05-55-05-22-0-000-002.001
Tract No. 7

**FEE SIMPLE
WARRANTY DEED**

KNOW ALL MEN BY THESE PRESENTS, that for and in consideration of the sum of Ten dollars (\$10.00), cash in hand paid to the undersigned by Baldwin County, Alabama, the receipt of which is hereby acknowledged, I (we), the undersigned Grantor(s), U. Ross Luckie, a widower, have this day bargained and sold, and by these presents do hereby GRANT, BARGAIN, SELL and CONVEY unto Baldwin County, Alabama, the following described property:

A part of the Northwest Quarter of the Northeast Quarter of Section 22, Township 7 South, Range 3 East, identified as Tract Number 7 on Norris Lane, Project No. 0204316 in Baldwin County, Alabama and being more fully described as follows:

Parcel 1 of 1:

Commencing at a set mag nail with washer at the southwest corner of the Northeast Quarter of Section 22, Township 7 South, Range 3 East, in Baldwin County, Alabama;

Thence N0°11'28"E along the west line of said Quarter a distance of 2375.58 feet to a point;

Thence S90°0'00"E leaving the west line of said Quarter a distance of 25.11 feet to the grantor's southwest property corner and being Point of Beginning of the property herein to be conveyed;

Thence N0°26'35"E along the grantor's west property line a distance of 255.56 feet to the grantor's northwest property corner;

Thence N89°51'15"E along the grantor's north property line a distance of 3.77 feet to a point on the acquired R/W line;

GRANTEE'S ADDRESS:

BALDWIN COUNTY HIGHWAY DEPARTMENT
P.O. BOX 220
SILVERHILL, ALABAMA 36576

BALDWIN COUNTY, ALABAMA
HARRY D'OLIVE, JR. PROBATE JUDGE
Filed/cert. 8/25/2020 8:42 AM
TOTAL \$ 0.00
4 Pages

1852678



Thence S0°11'28"W along the acquired R/W line a distance of 255.11 feet to the grantor's south property line;

Thence S84°39'58"W along the grantor's south property line a distance of 4.92 feet to the Point of Beginning of the property herein conveyed and containing 0.025 acres, more or less.

And as shown on the right of way map of record in the Baldwin County Highway Department, a copy of which is also deposited in the office of the Judge of Probate as an aid to persons and entities interested therein and as shown on the Property Sketch attached hereto and made a part hereof.

TO HAVE AND TO HOLD, unto Baldwin County, Alabama, its successors and assigns in fee simple forever.

AND FOR THE CONSIDERATION AFORESAID, I (we) do for myself (ourselves), for my (our) heirs, executors administrators, successors, and assigns covenant to and with Baldwin County, Alabama, that I (we) am (are) lawfully seized and possessed in fee simple of said tract or parcel of land hereinabove described; that I (we) have a good and lawful right to sell and convey the same as aforesaid; that the same is free of all encumbrances, liens, and claims, except the lien for ad valorem taxes which attached on October 1, last past, and which is to be paid by the grantor; and that I (we) will forever warrant and defend the title thereto against the lawful claims of all persons whomsoever.

THE GRANTOR(S) HEREIN FURTHER COVENANT(S) AND AGREE(S), that the purchase price above-stated is in full compensation to him-her (them) for this conveyance.

IN WITNESS WHEREOF, I (we) have hereunto set my (our) hand(s) and seal this the 19 day of AUGUST, 2020.



U. Ross Luckie

GRANTEE'S ADDRESS:

BALDWIN COUNTY HIGHWAY DEPARTMENT
P.O. BOX 220
SILVERHILL, ALABAMA 36576

ACKNOWLEDGEMENT OF FUNDING, WAIVER OF RIGHTS
TO APPRAISAL AND JUST COMPENSATION
AND RIGHT-OF-ENTRY

Norris Lane
Beasley Road to County Road 24
Project No. 0204316
Tract No. 7

I (We) the undersigned property owner(s) do hereby acknowledge that I (we) have been made aware of the fact that this project is not funded and could remain unfunded for some time.

I (We) hereby acknowledge that I (we) have been made aware of my (our) rights to an appraisal and just compensation and in further consideration of the benefits accrued to my (our) property from the above-referenced project, I (we) do hereby waive my (our) rights to said appraisal and just compensation and grant right-of-entry for the construction of same.

19 IN WITNESS WHEREOF, we have hereunto set our hands and seals on this the 19th day of August, 2020.



U. Ross Luckie


ACKNOWLEDGMENT

STATE OF Florida)

COUNTY OF Essex)


I, Monique K. Richardson, a Notary Public, in and for said County in said State, hereby certify that U. Ross Luckie, whose name is, signed to the foregoing conveyance and who is known to me, acknowledged before me on this day that, being informed of the contents of this conveyance, he executed the same voluntarily on the day the same bears date.

Given under my hand and official seal this 19th day of August, 2020.

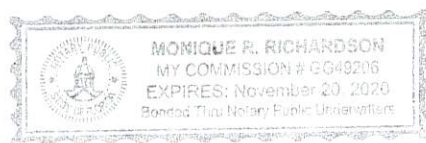

NOTARY PUBLIC

My Commission Expires: 11-20-2020

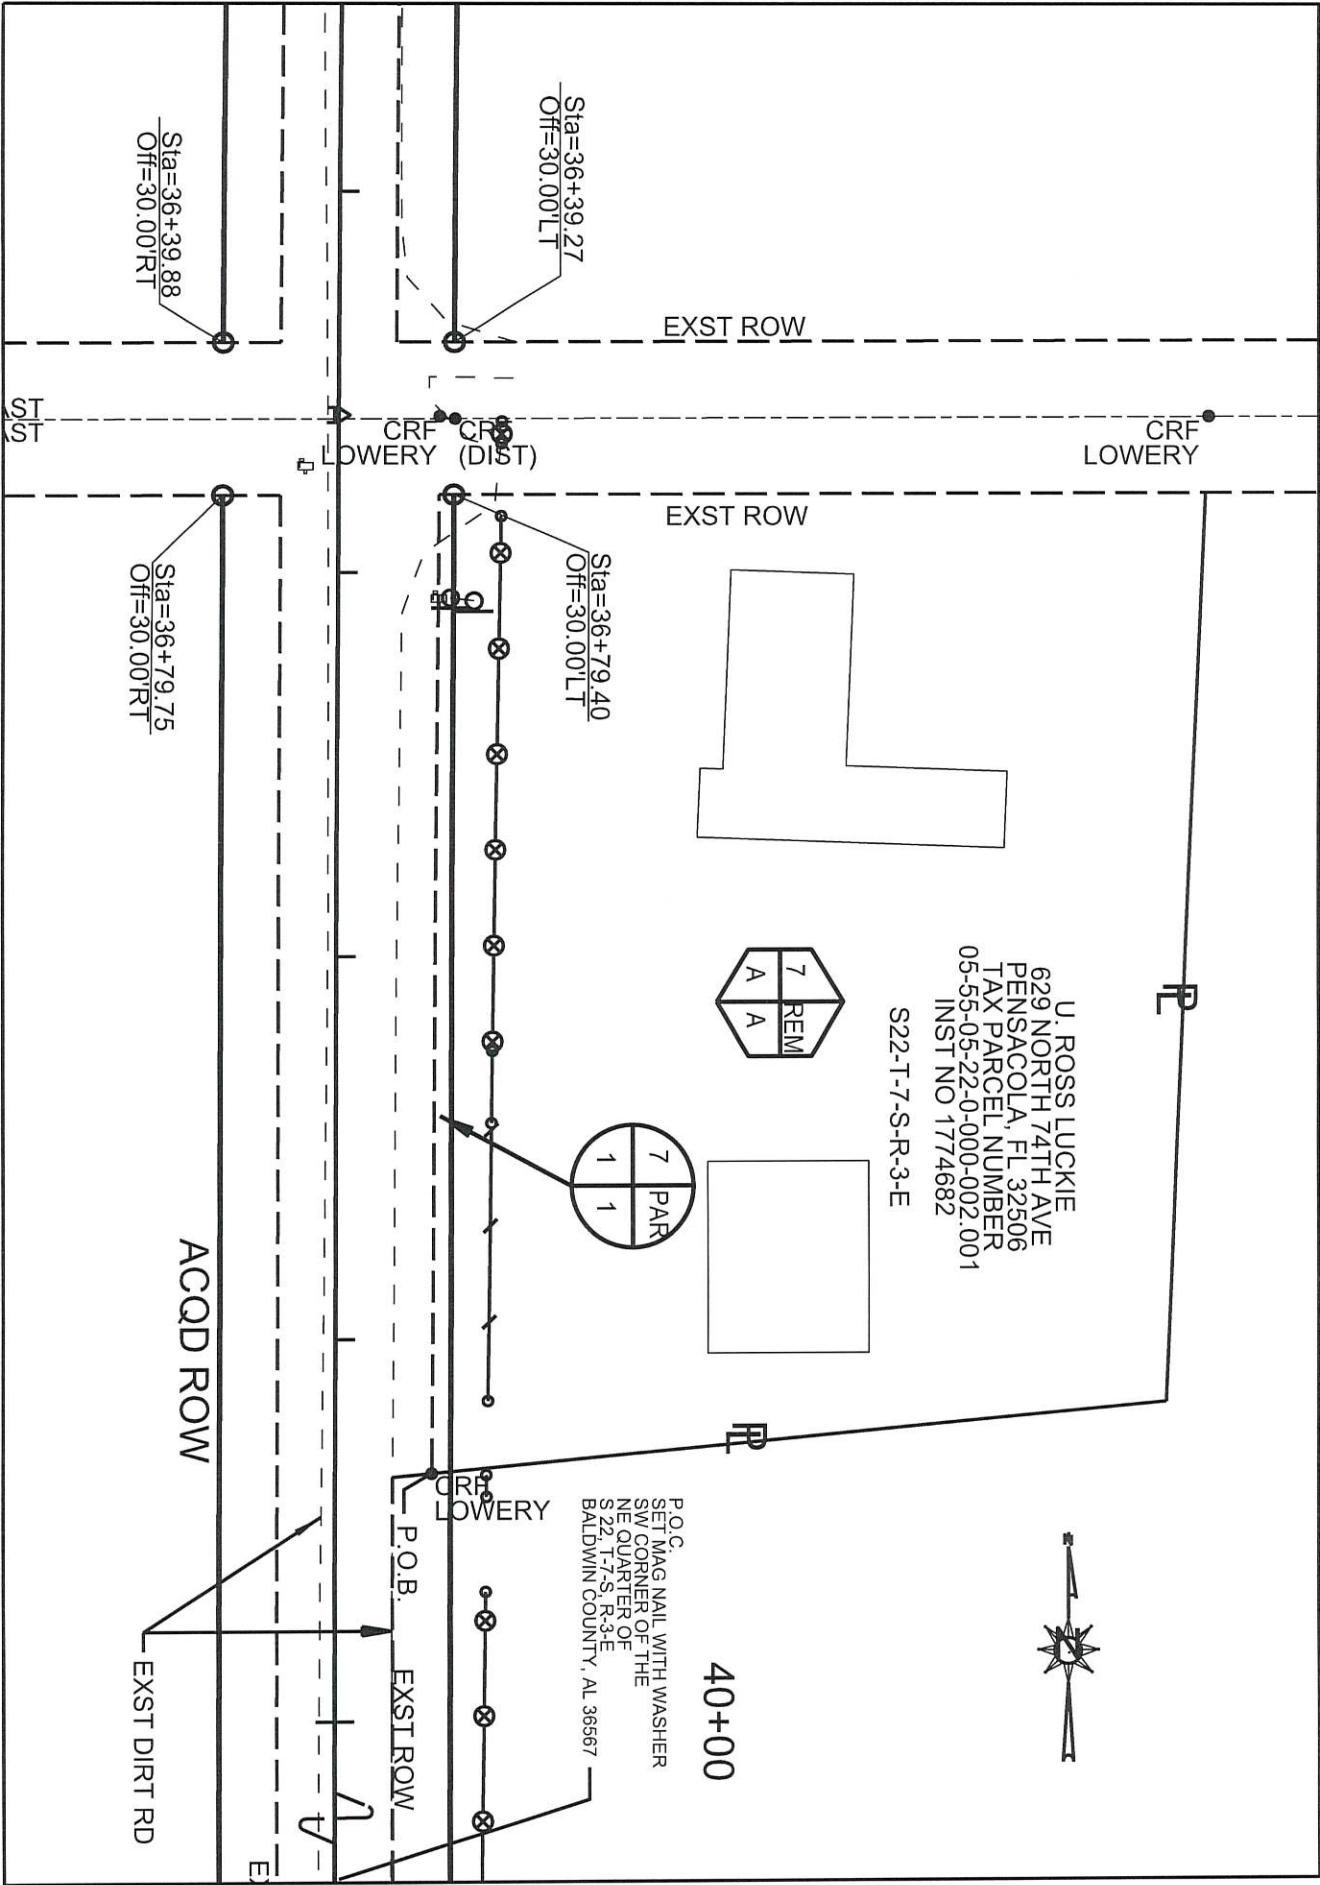

THIS IS NOT A
BOUNDARY SURVEY

COUNTY OF BALDWIN

TRACT NO. 7
OWNER U. ROSS LUCKIE
TOTAL ACREAGE 1.106
R.O.W. REQUIRED 0.025
PRESCRIPTIVE R.O.W. N/A
T.C.E. REQUIRED N/A
REMAINDER 1.081

PROJECT NO. 0204316
COUNTY BALDWIN
SCALE: 1"=50'
DATE: 05-31-2016
REVISED: N/A
SHEET : 1 OF 1