

Vicinity Map
N.T.S.

2215490


BALDWIN COUNTY, ALABAMA
HARRY POLIVE, SR. PROBATE JUDGE
FILED Oct. 10/10/2020 09:24 AM
TOTAL \$97.00 2 Pages
SLIDE 3000C

[illegible]

**Engineering
& Surveying**
9903 WINDMILL RD.
FAIRHOPE, AL 36532
(251) 990-6566
C/A-JC

SCALE	1"=80'
PROJECT	2022113
FILE	FINAL PLAT PHASE 1
DRAWN BY	JC

2215490
SALMON COUNTY, ALABAMA
FURNISHING, SURVEYING & ENGINEERING
1111 N. MAIN ST. SUITE 200
SALMON, AL 35880

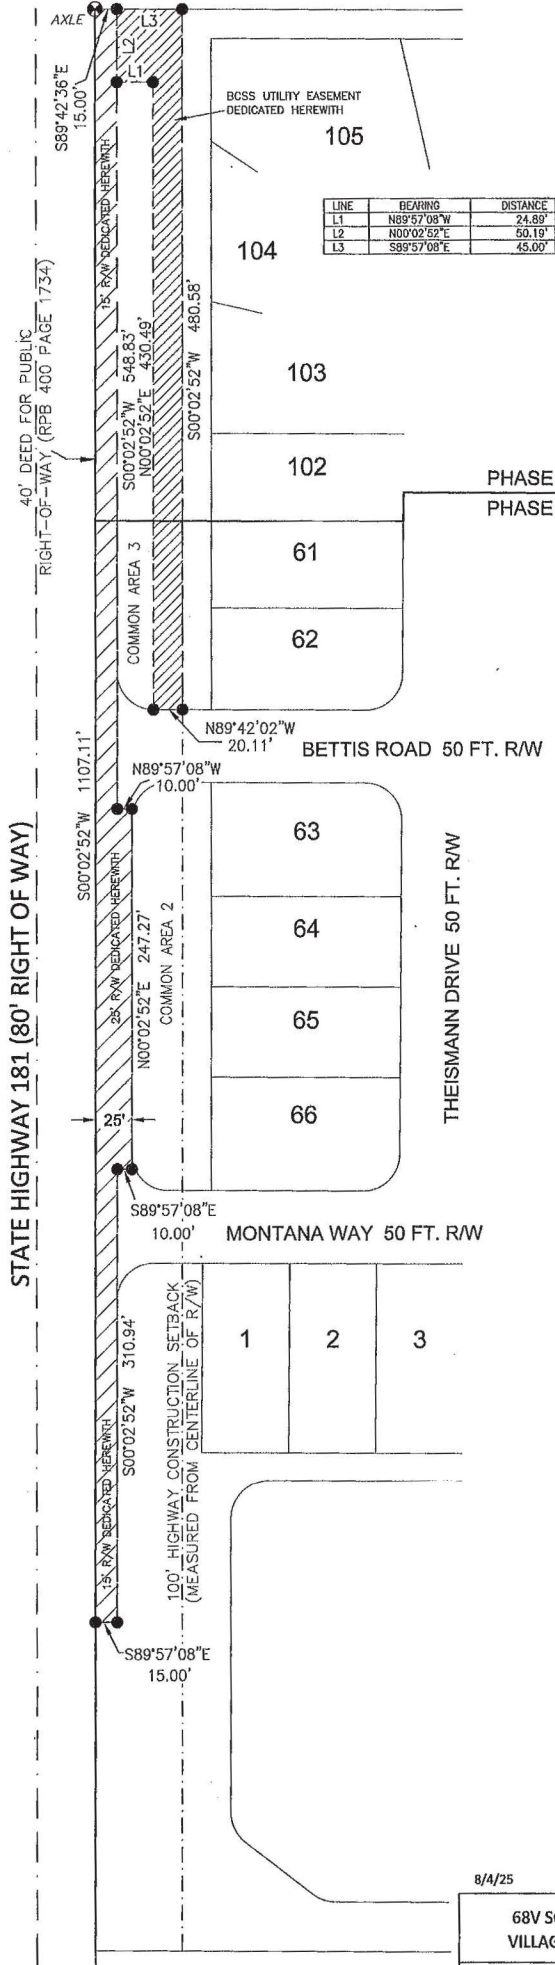

LEGEND

- AXLE FOUND
- RBF = REBAR FOUND
- CRF = CAPPED REBAR FOUND
- OEPF = OPEN END IRON PIPE FOUND
- 1/2" CAPPED REBAR SET
SE CIVIL (CA1167)
- RPB = REAL PROPERTY BOOK
- R/W = RIGHT OF WAY
- SECTION LINE

SOUTH BEND VILLAGE

PHASE 1

SHEET 2 OF 2 (DETAIL SHEET)

8/4/25

68V SOUTH BEND
VILLAGE 2023 L L C

FINAL PLAT

S.E. Civil
Engineering
& Surveying
1000 N. HUNTER BLVD
FARMINGTON, AL 35897
(205) 944-6464
CA-11653-B

DRAWN	ASG
CHECKED	DED
PROJECT	DED
SCALE	1" = 40'
PROJECT	20231113
FILE	FINAL PLAT PHASE 1
PRINT	2 OF 2

