
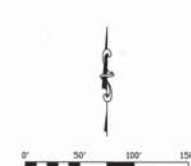


SLIDE 0002715-A

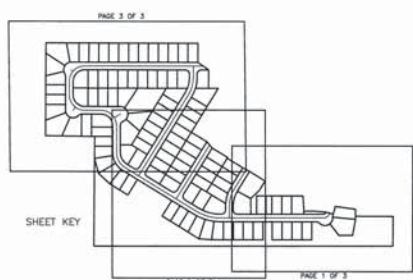

ENGINEER
JAC CONSULTING, LLC
JINRENT & ASSOCIATES DEVELOPMENT ENGINEERS
200 GREEN ROAD NORTH
P.O. BOX 1929
FAIRHOPE, AL 36533
(251) 828-3443

SUBDIVIDER
SMITH, CLARK & ASSOCIATES
11111 HWY 31 SOUTH
SPANISH FORT, AL 36577

SURVEYOR
SMITH, CLARK & ASSOCIATES
11111 HWY 31 SOUTH
SPANISH FORT, AL 36577

PROPERTY OWNER
FIRST HORIZON, INC.
7660 PECUE LANE, STE. 10
BATON ROUGE, LA 70809

SITE DATA

*Sonoma
Ridge*

PHASE TWO

MINIMUM BUILDING SETBACKS
FRONT SETBACK = 30'
REAR SETBACK = 30'
SIDE SETBACK = 10'
SIDE STREET SETBACK = 20'

EASEMENTS
10' DRAINAGE & UTILITY EASEMENT
ALONG ALL LOT LINES ABUTTING RIGHT OF WAYS
15' DRAINAGE & UTILITY EASEMENT
ALONG ALL SIDE LOT LINES (7.5' EACH SIDE)

UTILITY PROVIDERS:

CONTRACTOR SHALL HAVE ALL EXISTING BURIED UTILITIES
"LINE SPOTTED" BY CALLING 1-800-292-8525 (811)
OR BY CALLING LOCAL UTILITY COMPANIES.

TELEPHONE - CENTURYLINK
18912 UNDERWOOD DR., FOLEY, AL 36535
JEFF CROWE (251) 952-5781

WATER - TOWN OF SILVERHILL
15945 SILVERHILL AVE., SILVERHILL, AL 36576
(251) 945-5198

SEWER - BALDWIN COUNTY SEWER SERVICE, LLC
P.O. BOX 1628, FOLEY, AL 36536
LINDA SMITH (251) 971-3022

PAGE 1 OF 3

PAGE 1 OF 3

[illegible]

CERTIFICATE OF THE BALDWIN COUNTY PLANNING DIRECTOR
 THE UNDERSIGNED, AS DIRECTOR OF THE BALDWIN COUNTY PLANNING AND ZONING DEPARTMENT, HEREBY APPROVES THE WITHIN PLAT FOR RECORDING OF THE SAME IN THE PLATTE OFFICE OF BALDWIN COUNTY, ALABAMA.
 THIS THE 20th day of February, 20 20
Don Johnson
 AUTHORIZED REPRESENTATIVE

CERTIFICATION OF THE TOWN OF SILVERHILL WATER SYSTEM
 THE UNDERSIGNED, AS AUTHORIZED BY THE TOWN OF SILVERHILL WATER SYSTEM, HEREBY APPROVES THE WITHIN PLAT FOR RECORDING OF THE SAME IN THE PLATTE OFFICE OF BALDWIN COUNTY, ALABAMA.
 THIS THE 31st day of February, 20 20
Don Johnson
 AUTHORIZED REPRESENTATIVE

CERTIFICATE OF APPROVAL BY THE ELECTRIC UTILITY
 THE UNDERSIGNED, AS AUTHORIZED BY THE ELECTRIC UTILITY, HEREBY APPROVES THE WITHIN PLAT FOR RECORDING OF THE SAME IN THE PLATTE OFFICE OF BALDWIN COUNTY, ALABAMA.
 THIS THE 31st day of February, 20 20
Don Johnson
 AUTHORIZED REPRESENTATIVE

CERTIFICATE OF APPROVAL BY POWER UTILITY
 THE UNDERSIGNED, AS AUTHORIZED BY BALDWIN COUNTY POWER SYSTEM, HEREBY APPROVES THE WITHIN PLAT FOR RECORDING OF THE SAME IN THE PLATTE OFFICE OF BALDWIN COUNTY, ALABAMA.
 THIS THE 20th day of February, 20 20
Don Johnson
 AUTHORIZED REPRESENTATIVE

THE UNDERSIGNED, AS AUTHORIZED BY THE BALDWIN COUNTY E-911 BOARD, HEREBY APPROVES THE WITHIN PLAY FOR RECORDING OF THE SAME IN THE PROSPECT OF BALDWIN COUNTY, ALABAMA. THIS 20th of January 20 20

Veronica Roberts
 AUTHORIZED SIGNATURE

CERTIFICATE OF APPROVAL BY COUNTY ENGINEER

THE UNDERSIGNED, AS AUTHORIZED BY BALDWIN COUNTY, ALABAMA, HEREBY APPROVES THE WITHIN PLAY FOR RECORDING OF THE SAME IN THE PROSPECT OF BALDWIN COUNTY, ALABAMA. THIS 22 of February 20 20

[Signature]
 AUTHORIZED SIGNATURE

CERTIFICATE OF APPROVAL - PLANNING & UTILITY

THE UNDERSIGNED, AS AUTHORIZED BY BALDWIN COUNTY, ALABAMA, HEREBY APPROVES THE WITHIN PLAY FOR RECORDING OF THE SAME IN THE PROSPECT OF BALDWIN COUNTY, ALABAMA. THIS 24 of January 20 20

[Signature]
 AUTHORIZED SIGNATURE


DATE	APPROVED	APPROVED	APPROVED
	DDC	HCS	DDC
5/1/18			
DATE			

SONOMA, LLC
 SONOMA RIDGE, PHASE
 BALDWIN COUNTY, ALABAMA


 3 Pages

SLIDE 0002715-B

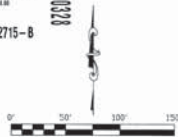


- Legend
 - (R) RECORD
 - (O) OBSERVED
 - R.O.M. RIGHT OF WAY
 - P.O.C. POINT OF COMMENCEMENT
 - P.O.B. POINT OF BEGINNING
 - CHAIN LINK FENCE
 - WIRE FENCE
 - HOOD FENCE
 - DRAINAGE & UTILITY EASEMENT
 - MINIMUM VULNERABILITY DESIGN LINE
 - Σ LP LIGHT POLE
 - Σ RP POWER POLE


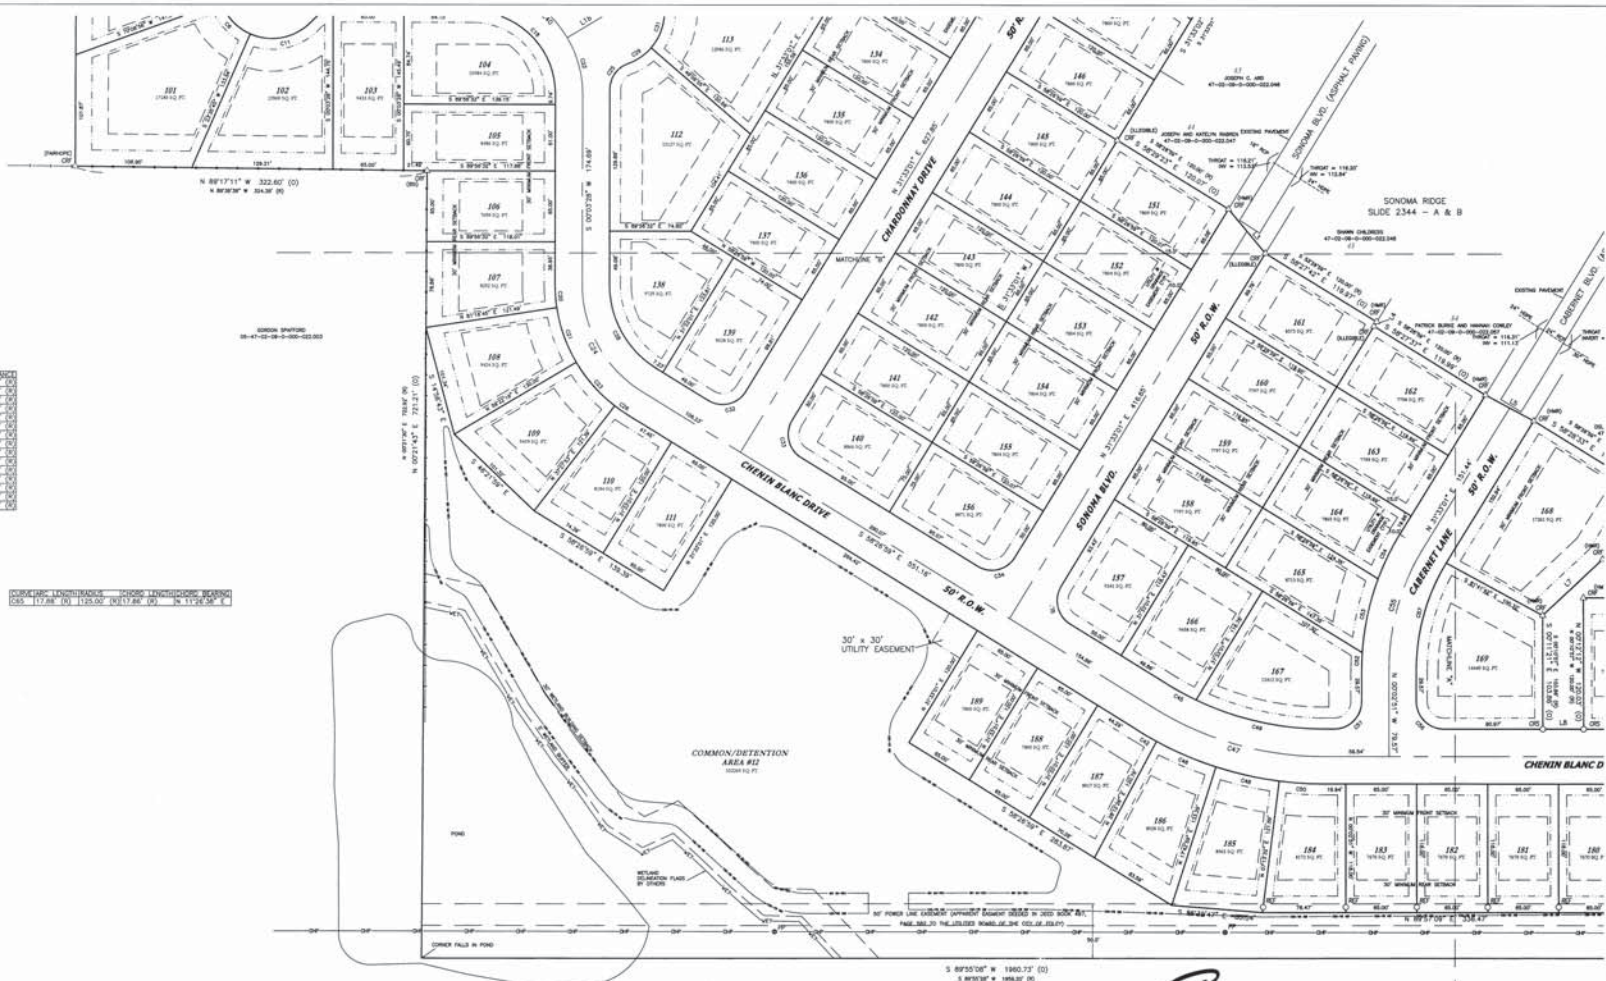

NOTES:


*Sonoma
Ridge*

PHASE TWO

PAGE 2 OF 3

5/1/18		1"=50'					
JANING NUMBER 180417		DATE 58/31					
			SONOMA RIDGE, PHASE TWO BALDWIN COUNTY, ALABAMA				

SLIDE 0002715-C

1810328



PAGE 3 OF 3

- NOTES:
 6. THIS DRAWING IS THE PROPERTY OF SMITH, CLARK & ASSOCIATES, IT IS SOLELY FOR THE USE OF THE CLIENT NAMED HEREON AND IS NONTRANSFERABLE TO ANY OTHER PARTY. IT MAY NOT BE USED WITHOUT PRIOR CONSENT FROM SMITH, CLARK & ASSOCIATES.
 7. THIS DRAWING IS TO BE USED WITHOUT PRINTED ON CHECKER PAPER IN LANDSCAPE VIEW. YOU MAY PRINT.

DESIGN	DESIGNED	APPROVED
DOC	HCS	DOC
DATE	SCALE	
5/1/18	1"=50'	
DRAWING NUMBER		PL/PS
180417		58/31

SONOMA, LLC
SONOMA RIDGE, PHASE TWO
BALDWIN COUNTY, ALABAMA



