



MISCELLANEOUS PROTECTIVE PARTITIONS AT VARIOUS BUILDINGS

FOR BALDWIN COUNTY COMMISSION BALDWIN COUNTY, ALABAMA

PH&J architects inc. ARCHITECT

INDEX OF DRAWINGS


DRAWING	SEQ. #	DRAWING TITLE
ARCHITECTURE		
T1.0	1	TITLE & INDEX OF DRAWINGS
A1	2	PARTIAL PLANS AND INTERIOR ELEVATIONS
A2	3	PARTIAL PLANS AND INTERIOR ELEVATIONS
A3	4	DETAILS
A4	5	DETAILS

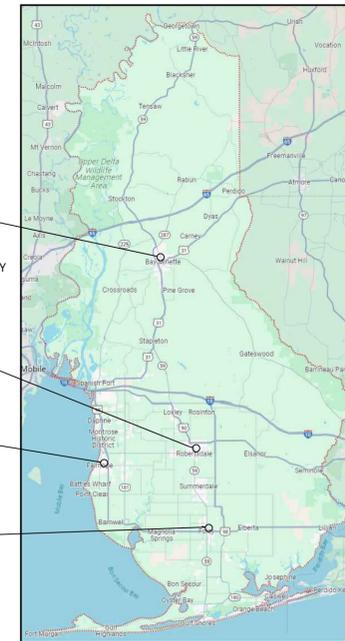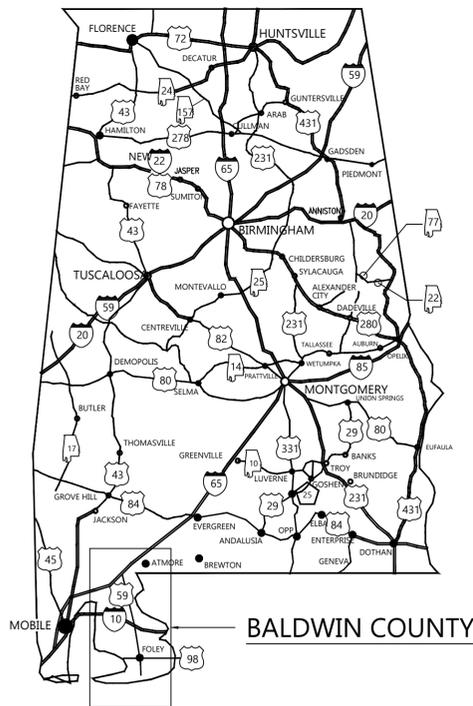

- BAY MINETTE**
BALDWIN COUNTY JUVENILE CENTER
43405 NICHOLSVILLE ROAD, BAY MINETTE
BALDWIN COUNTY ARCHIVES BUILDING ENTRY LOBBY
305 EAST SECOND STREET, BAY MINETTE
- ROBERTSDALE**
ROBERTSDALE REVENUE DEPARTMENT
22251 PALMER STREET, ROBERTSDALE
- FAIRHOPE**
FAIRHOPE REVENUE DEPARTMENT
FAIRHOPE COURTHOUSE
1100 FAIRHOPE AVE, FAIRHOPE
- FOLEY**
FOLEY REVENUE DEPARTMENT
FOLEY COURTHOUSE
201 EAST SECTION AVE, FOLEY



MISCELLANEOUS OF PROTECTIVE
PARTITIONS AT VARIOUS BUILDINGS
FOR
BALDWIN COUNTY COMMISSION
BALDWIN COUNTY, ALABAMA



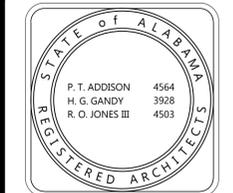


DRAWN MB/SHR	CHECK PA
DATE	MARCH 1, 2024 RTA
REVISED	X
REVISED	X
SHEET TITLE	DRAWING & INDEX OF DRAWINGS
JOB NO.	2229GV
SEQUENCE NO.	1 OF 5





T1.0

© PH&J ARCHITECTS, INC.
ALL RIGHTS RESERVED



PH&J architects inc.
Montgomery, Alabama

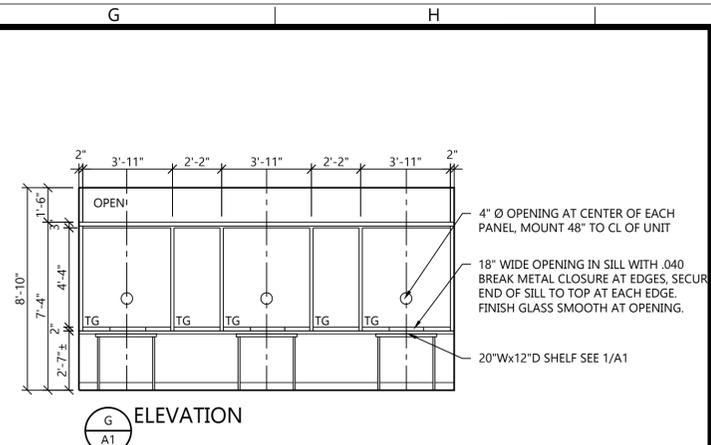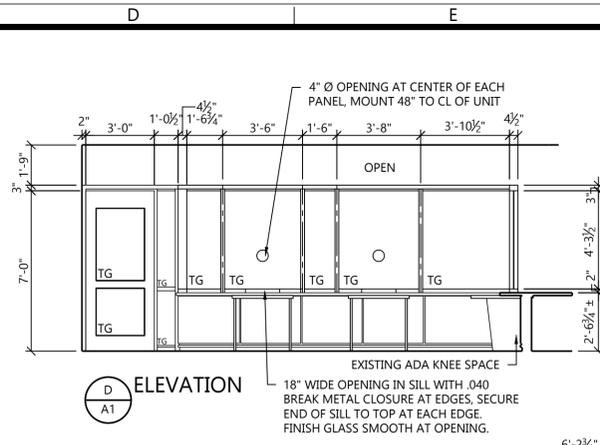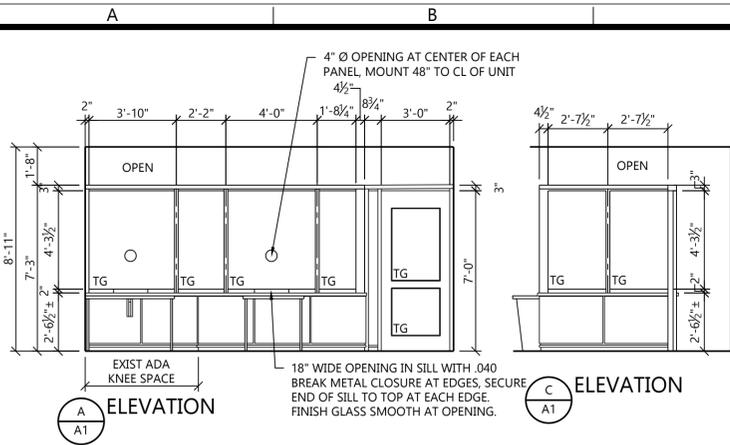

ROBERTSDALE REVENUE DEPARTMENT
 22251 PALMER STREET, ROBERTSDALE, AL
 SCALE: 3/4" = 1'-0"

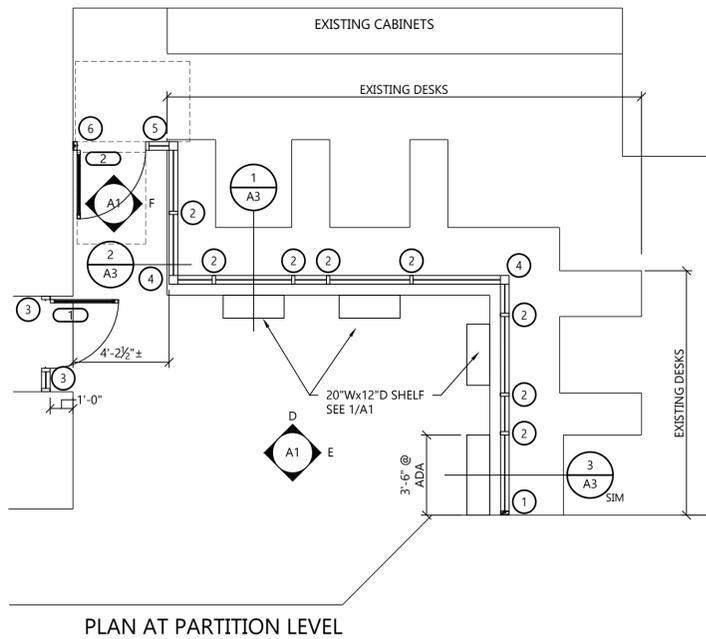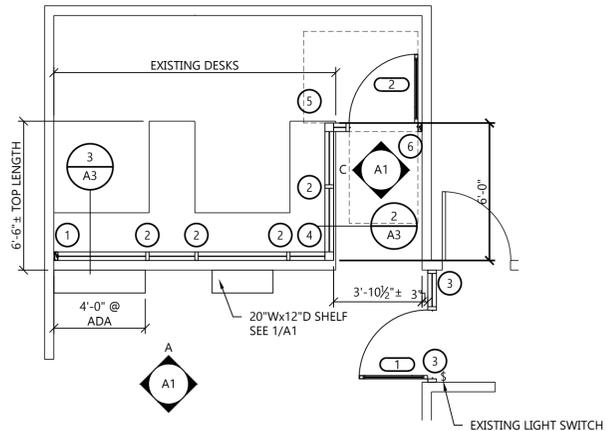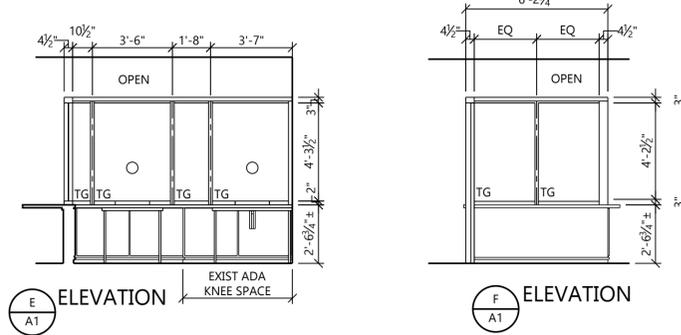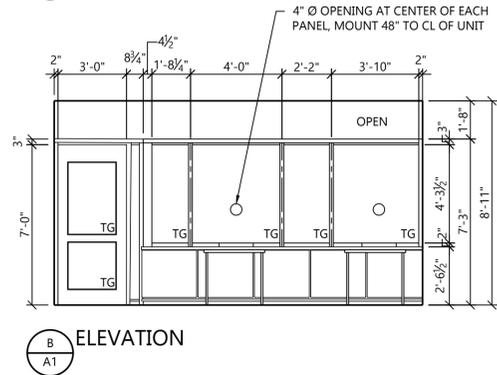

FOLEY REVENUE DEPARTMENT FOLEY COURTHOUSE
 201 EAST SECTION AVENUE FOLEY, AL
 SCALE: 3/4" = 1'-0"

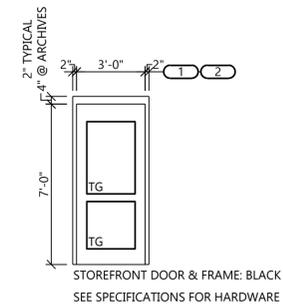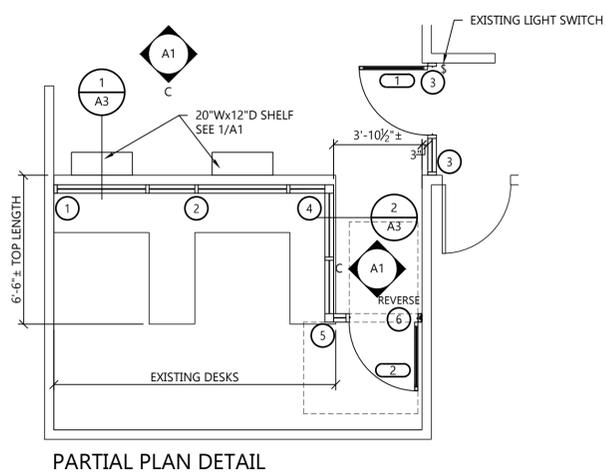

FAIRHOPE REVENUE DEPARTMENT FAIRHOPE COURTHOUSE
 1100 FAIRHOPE AVE. FAIRHOPE, AL
 SCALE: 3/4" = 1'-0"

MISCELLANEOUS OF PROTECTIVE PARTITIONS AT VARIOUS BUILDINGS FOR BALDWIN COUNTY COMMISSION BALDWIN COUNTY, ALABAMA






DRAWN MB/SHR	CHECK PA
DATE	MARCH 1, 2024 RTA
REVISED	X
REVISED	X
SHEET TITLE PARTIAL PLANS AND INTERIOR ELEVATIONS	
JOB NO.	2229GV
SEQUENCE NO.	2 OF 5





A1

© PH&J ARCHITECTS, INC.
 ALL RIGHTS RESERVED

PH&J architects inc.
 Montgomery, Alabama

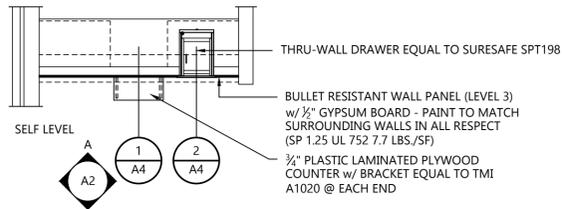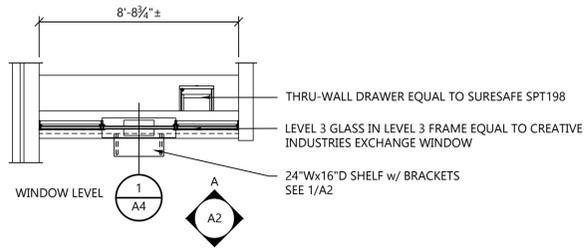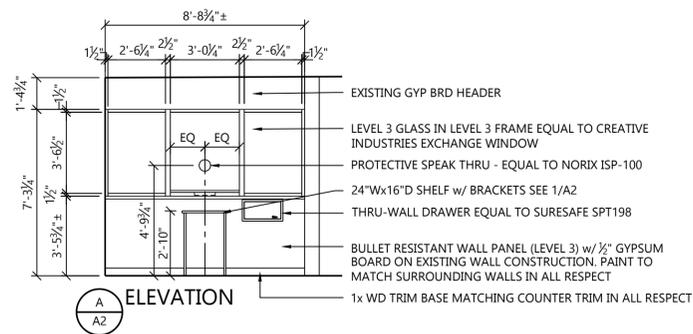


BALDWIN COUNTY JUVENILE CENTER
43405 NICHOLSVILLE ROAD, BAY MINETTE, AL
SCALE: 3/4" = 1'-0"

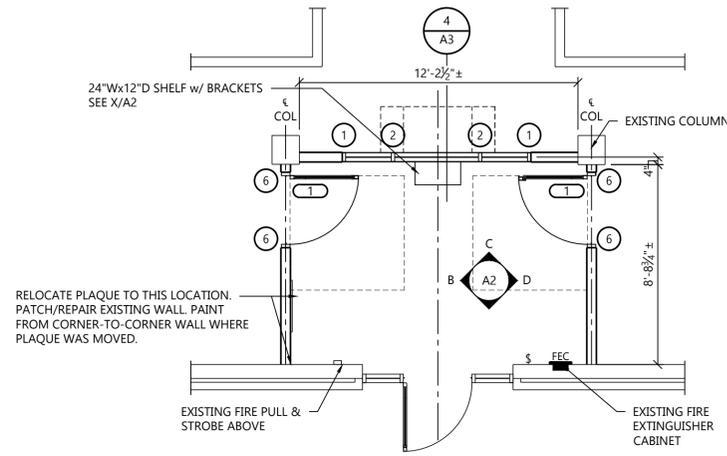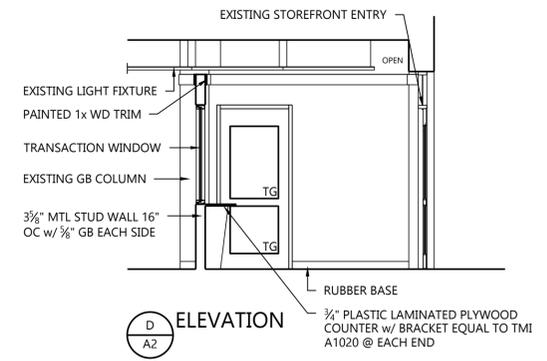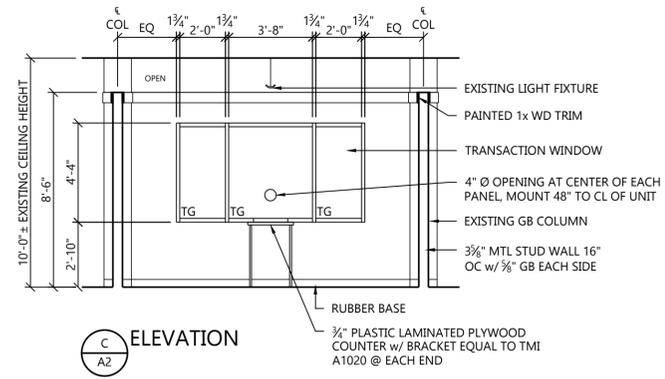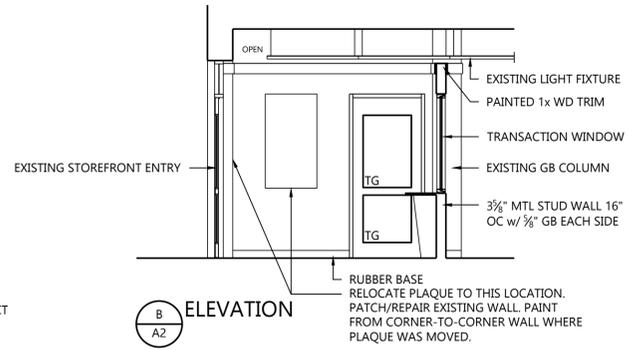

BALDWIN COUNTY ARCHIVES BUILDING ENTRY LOBBY
305 EAST SECOND STREET, BAY MINETTE, AL
SCALE: 1/2" = 1'-0"

MISCELLANEOUS OF PROTECTIVE PARTITIONS AT VARIOUS BUILDINGS FOR BALDWIN COUNTY COMMISSION BALDWIN COUNTY, ALABAMA

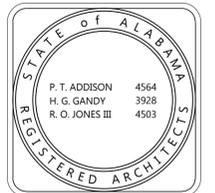


DRAWN MB/SHR	CHECK PA
DATE	MARCH 1, 2024 RTA
REVISED	X
REVISED	X
SHEET TITLE PARTIAL PLANS & INTERIOR ELEVATIONS	
JOB NO.	2229GV
SEQUENCE NO.	3 OF 5

A2

© PH&J ARCHITECTS, INC. ALL RIGHTS RESERVED

PH&J architects inc. Montgomery, Alabama

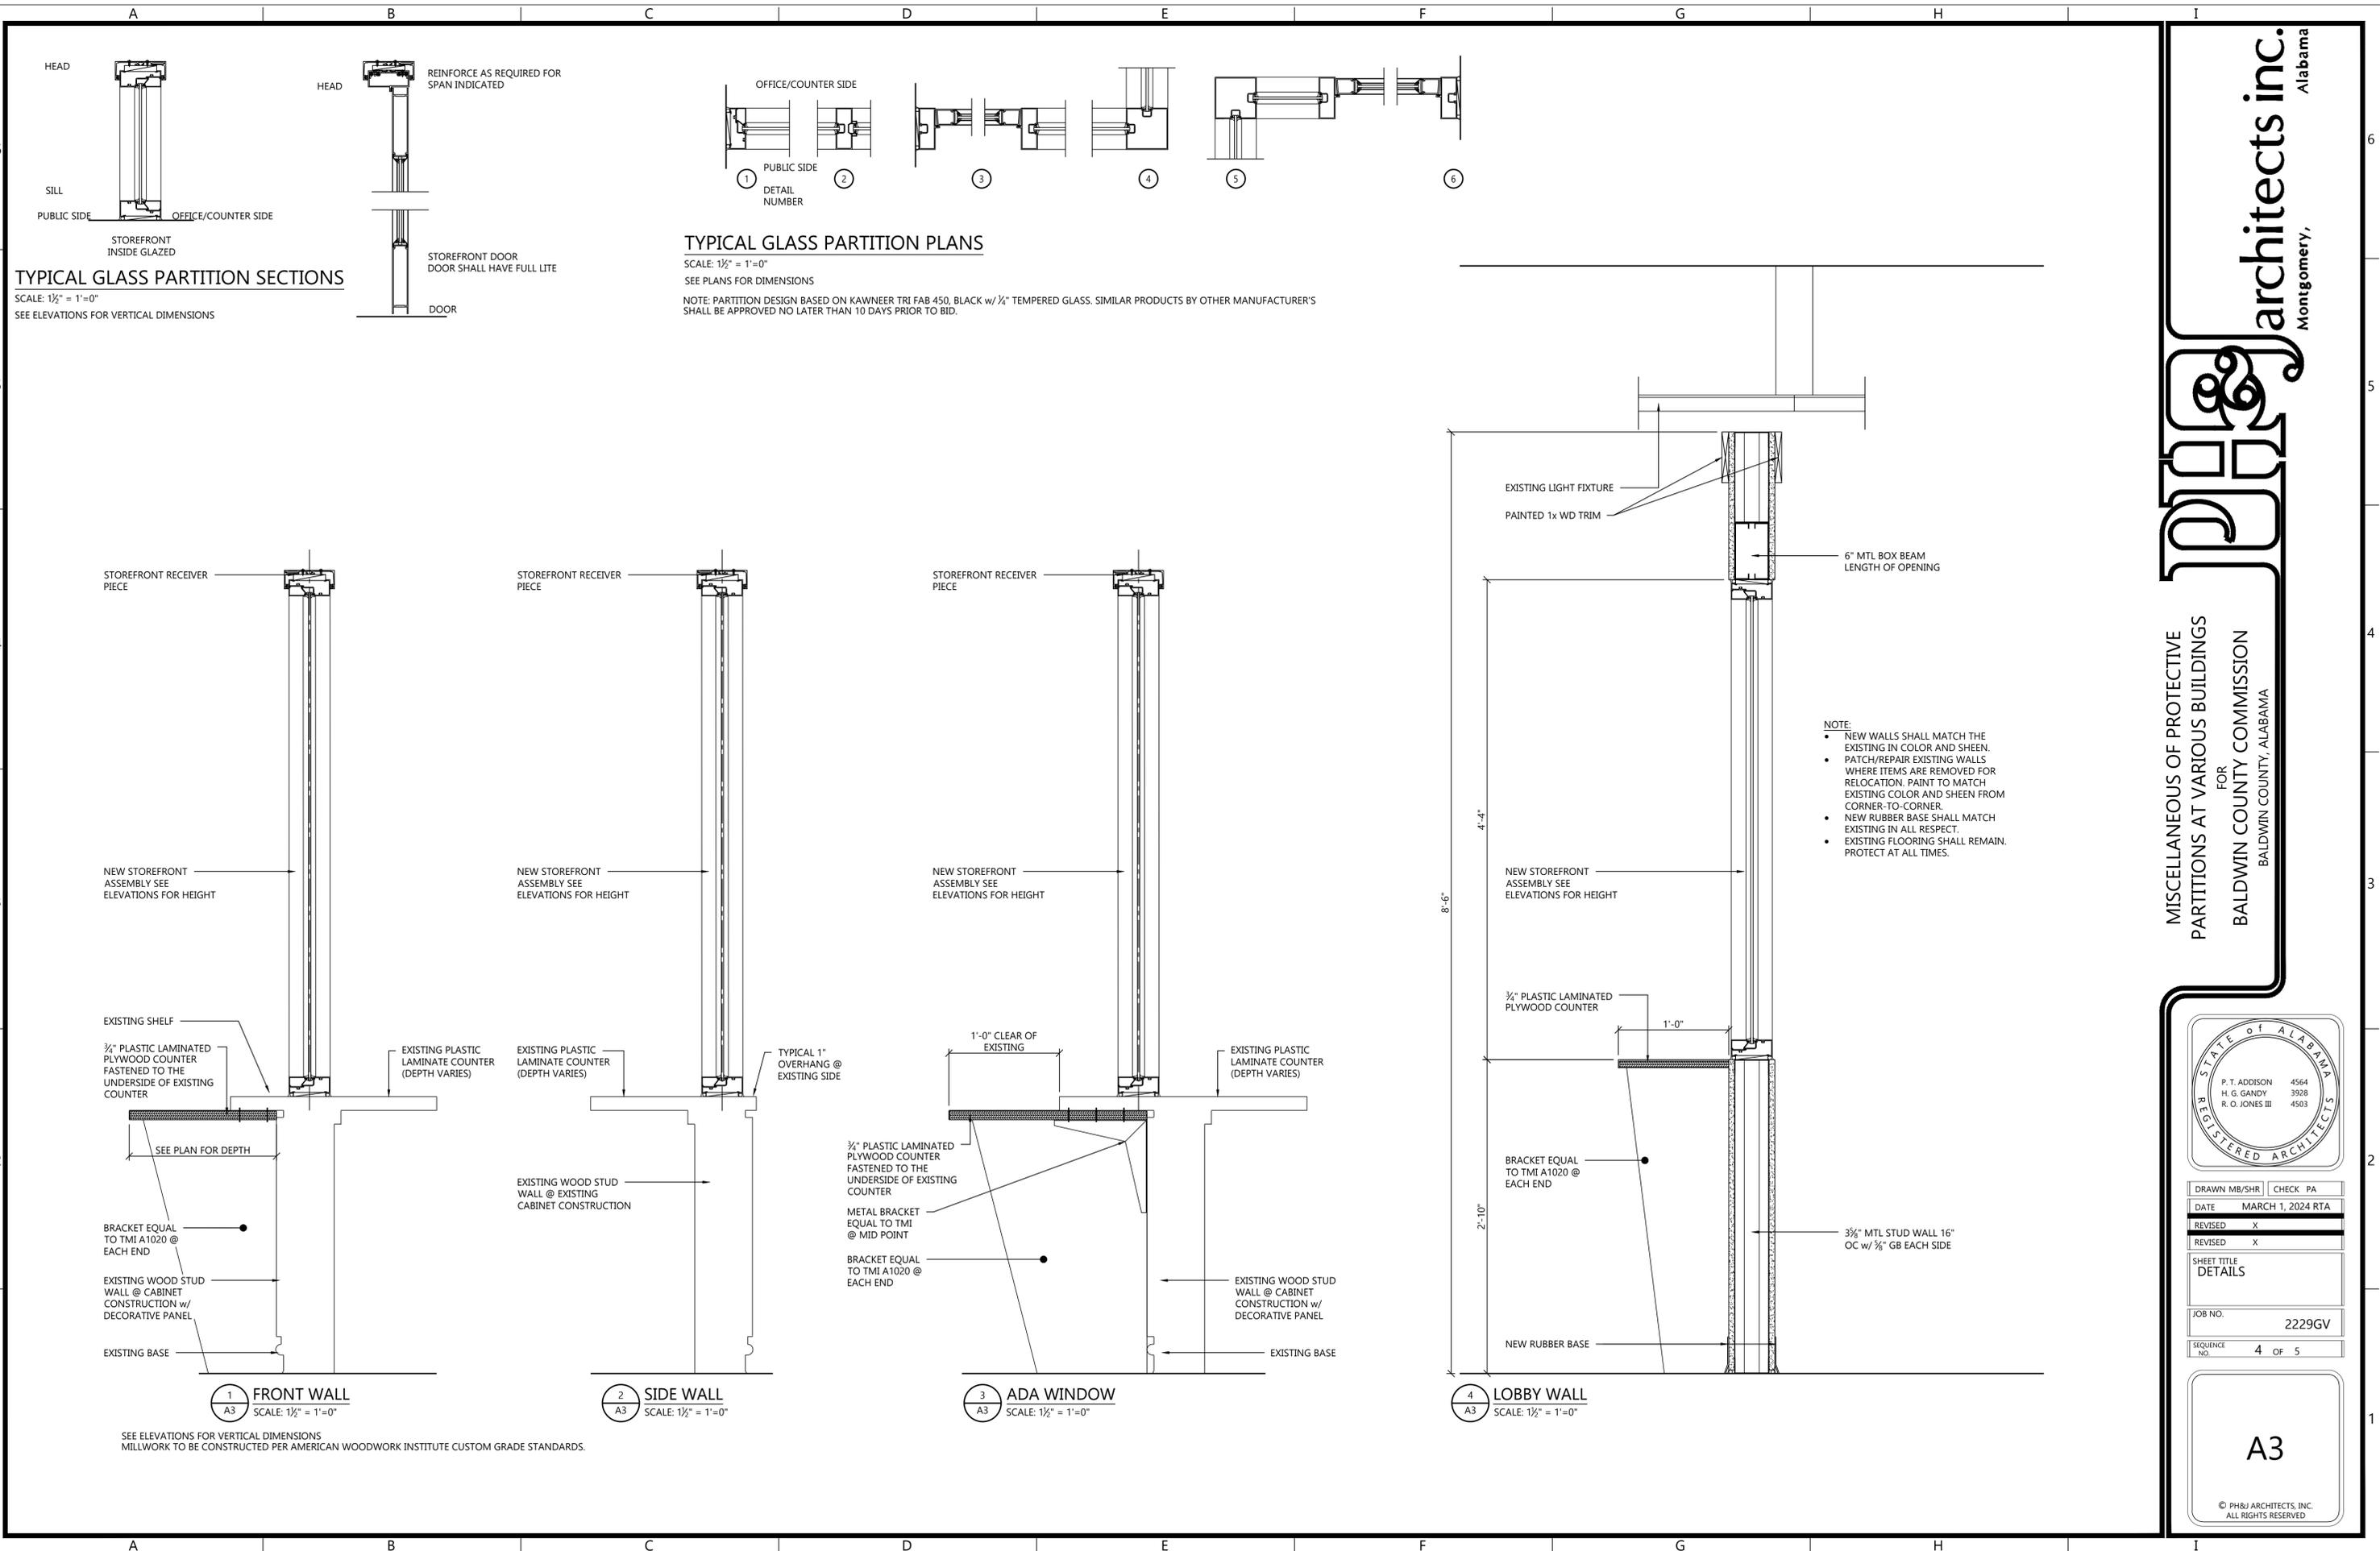

TYPICAL GLASS PARTITION SECTIONS
 SCALE: 1/2" = 1'-0"
 SEE ELEVATIONS FOR VERTICAL DIMENSIONS

TYPICAL GLASS PARTITION PLANS
 SCALE: 1/2" = 1'-0"
 SEE PLANS FOR DIMENSIONS
 NOTE: PARTITION DESIGN BASED ON KAWNEER TRI FAB 450, BLACK w/ 1/4" TEMPERED GLASS. SIMILAR PRODUCTS BY OTHER MANUFACTURER'S SHALL BE APPROVED NO LATER THAN 10 DAYS PRIOR TO BID.

1 FRONT WALL
 SCALE: 1/2" = 1'-0"
 A3


2 SIDE WALL
 SCALE: 1/2" = 1'-0"
 A3

3 ADA WINDOW
 SCALE: 1/2" = 1'-0"
 A3

4 LOBBY WALL
 SCALE: 1/2" = 1'-0"
 A3

- NOTE:**
- NEW WALLS SHALL MATCH THE EXISTING IN COLOR AND SHEEN.
 - PATCH/REPAIR EXISTING WALLS WHERE ITEMS ARE REMOVED FOR RELOCATION. PAINT TO MATCH EXISTING COLOR AND SHEEN FROM CORNER-TO-CORNER.
 - NEW RUBBER BASE SHALL MATCH EXISTING IN ALL RESPECT.
 - EXISTING FLOORING SHALL REMAIN. PROTECT AT ALL TIMES.

MISCELLANEOUS OF PROTECTIVE PARTITIONS AT VARIOUS BUILDINGS FOR BALDWIN COUNTY COMMISSION BALDWIN COUNTY, ALABAMA

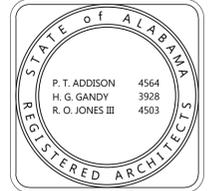


DRAWN MB/SHR	CHECK PA
DATE	MARCH 1, 2024 RTA
REVISED	X
REVISED	X
SHEET TITLE	
DETAILS	
JOB NO.	2229GV
SEQUENCE NO.	4 OF 5

A3


© PH&J ARCHITECTS, INC. ALL RIGHTS RESERVED

PH&J architects inc.
 Montgomery, Alabama

MISCELLANEOUS PROTECTIVE PARTITIONS AT VARIOUS BUILDINGS 2229GV

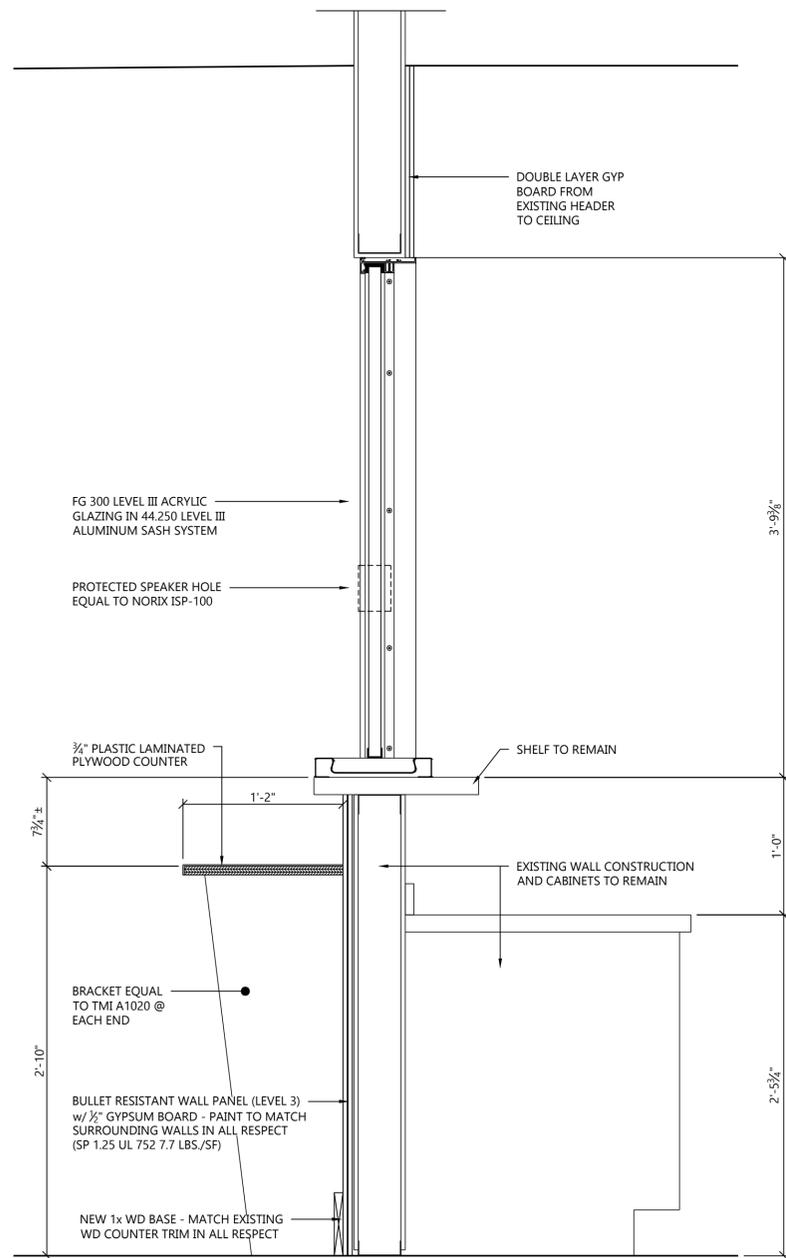

1 BALLISTIC WALL
A4 SCALE: 1/2" = 1'-0"

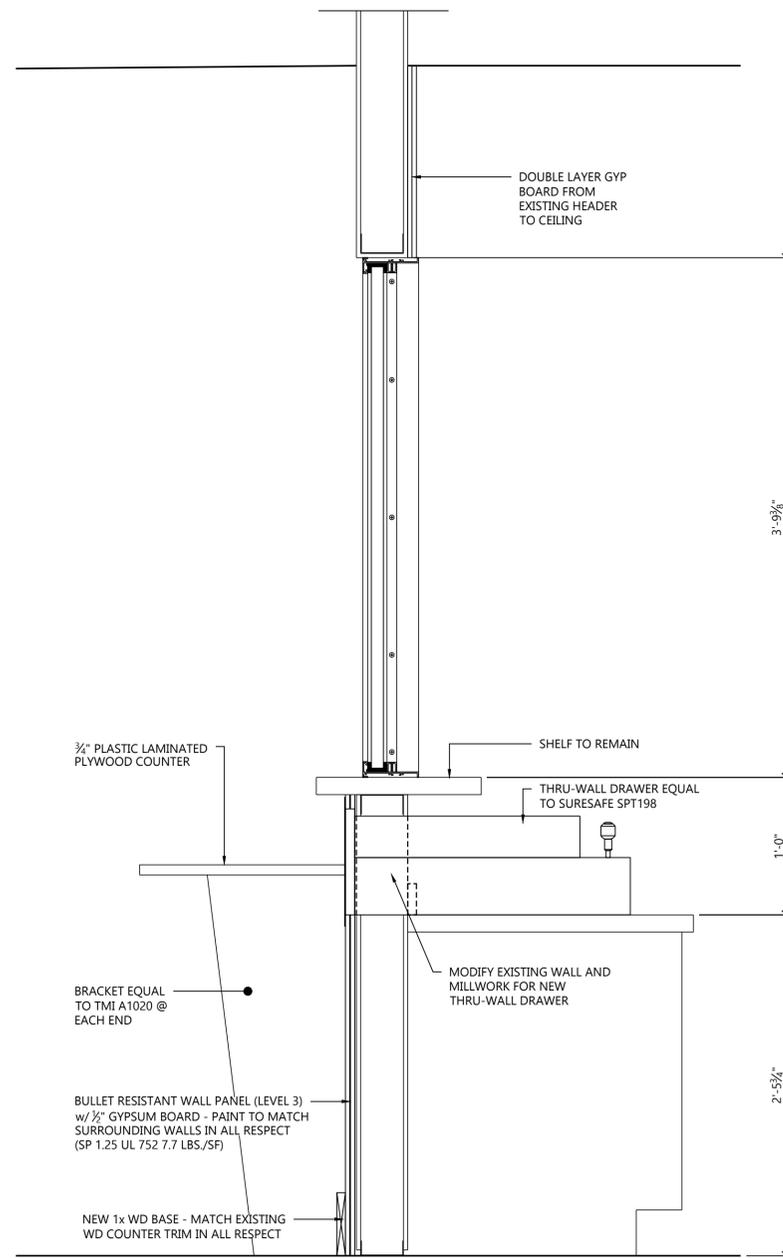

2 BALLISTIC WALL
A4 SCALE: 1/2" = 1'-0"

MISCELLANEOUS OF PROTECTIVE PARTITIONS AT VARIOUS BUILDINGS FOR BALDWIN COUNTY COMMISSION BALDWIN COUNTY, ALABAMA

PH&J architects inc. Montgomery, Alabama



DRAWN MB/SHR	CHECK PA
DATE	MARCH 1, 2024 RTA
REVISED	X
REVISED	X
SHEET TITLE	
DETAILS	
JOB NO.	2229GV
SEQUENCE NO.	5 OF 5

A4

© PH&J ARCHITECTS, INC. ALL RIGHTS RESERVED