


NOTE: IN MAKING THE SURVEY SHOWN HEREON WE HAVE:

1. Based the bearings hereon shown on a compass bearing of N28°E on the 20' public road running Northwardly through the P.A. Bryant's Addition to Stockton, and related other bearings thereto by single turnings of angles with a standard one-minute surveyor's transit.
2. Assumed the West Right-of-Way of Alabama Highway No. 59 to be as staked on the ground without benefit of title information.
3. Approximately located the existing pavement of County Highway No. 21, and have shown the East Right-of-Way thereof to be 30 feet from the present Centerline, without benefit of title information.
4. Accepted the old corner markers found in place as correctly marking the corners intended by R.J. Greenwood in 1921.
5. Indicated the Township (1/4 Section) Line, and the Mound Line, as taken from deed records and the 1921 R.J. Greenwood Plat of the P.A. Bryant's Addition to Stockton; these locations were not surveyed.

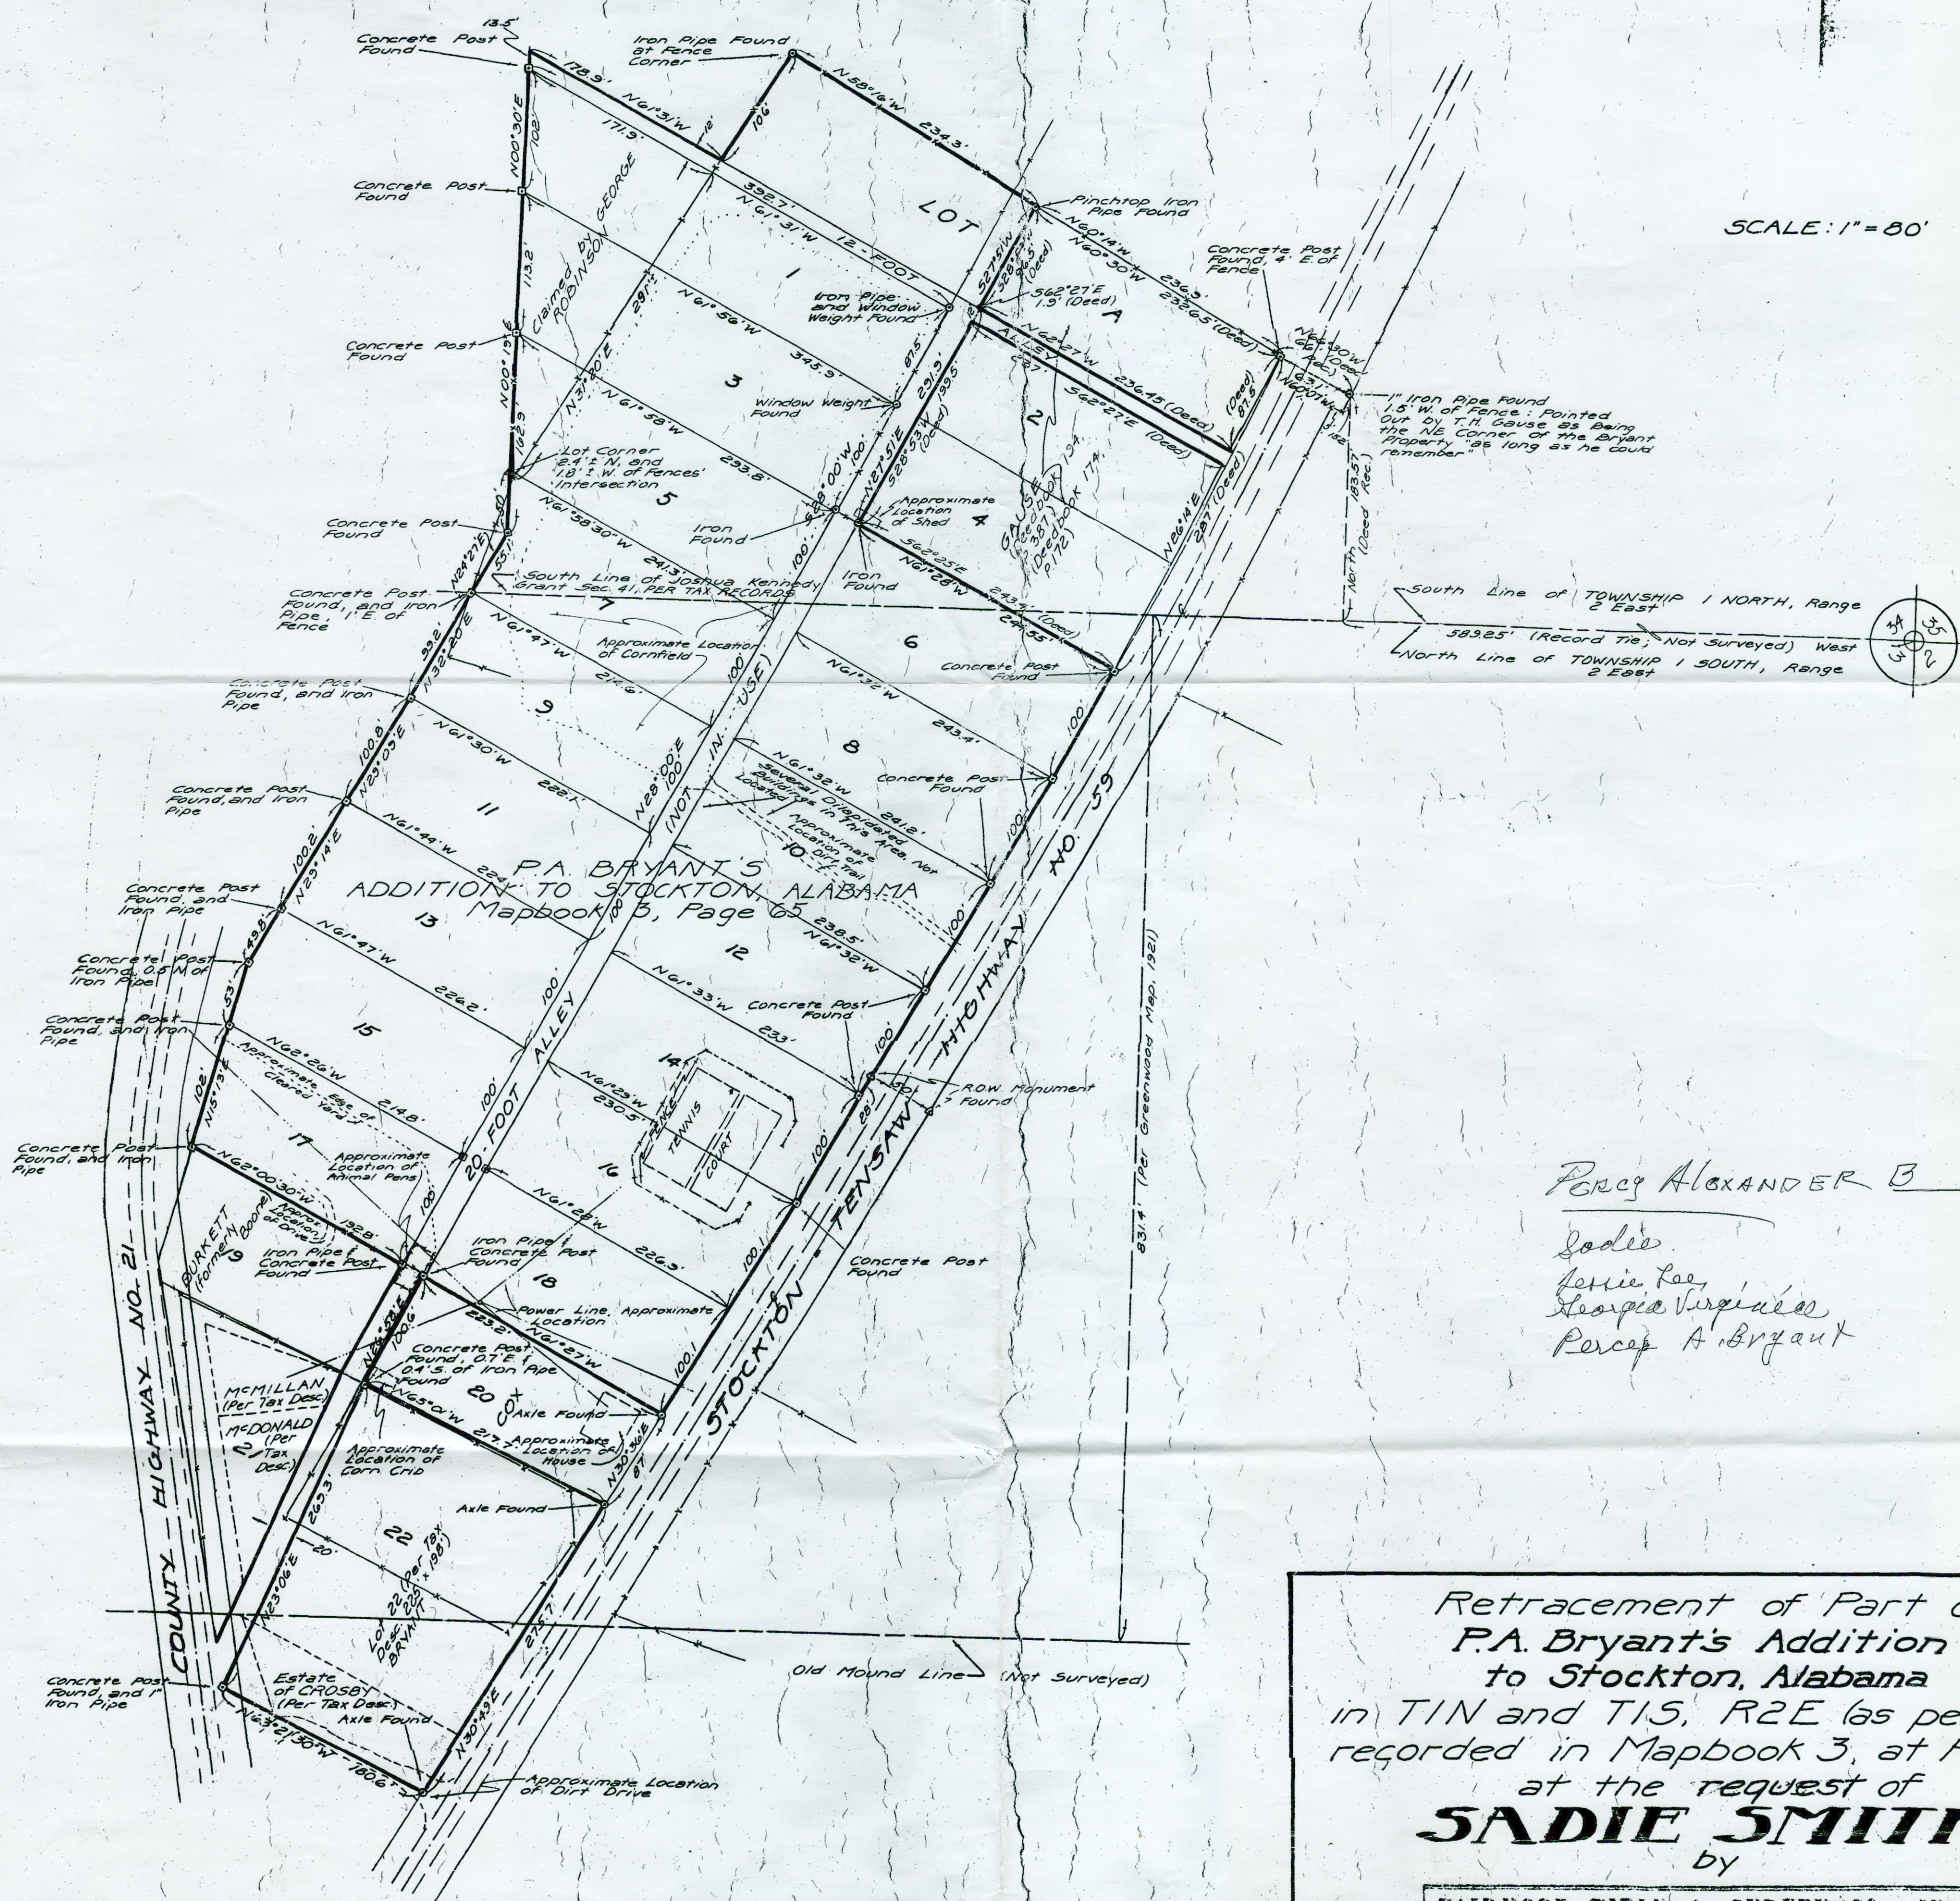

Per Alexander B

Sadie
Jennie Lee
George Virpines
Percy A. Bryant

Retracement of Part of
P.A. Bryant's Addition
to Stockton, Alabama
in T1N and T1S, R2E (as per plat
recorded in Mapbook 3, at Page 65
at the request of
SADIE SMITH
by

FAIRHOPE TITLE & SURVEY CO., INC.

100 NORTH BANCROFT STREET
828-8140 ALABAMA

CLAUDE W. SMITH

NOTE LOCATION DRAWN BY FILE NO.

August 28, 1979 - L.L.B. Pages - J. Flagg

NOTE: AFFIDAVITS (AGREEMENTS) FILED FOR RECORD GRANTING PERMISSION FOR USE OF LAND WITHOUT ADVERSELY POSSESSING PROPERTY OF THE P.A. BRYANT ESTATE:

1. Cause, Deedbook 376, Page 126
2. H.C. Boone, Deedbook 376, Page 124
3. Edward Lee, Deedbook 376, Page 125
4. Y.A. Cox, Deedbook 371, Page 338
5. Stockton Civic Club, by R.M. Gowan, Pres., Deedbook 389, Page 665

In Sections 3 (T1S-R2E) and 34 (T1N-R2E)
and/or Joshua Kennedy Grant Sec. 41 and
Robert Farmer Grant Sec. 30