


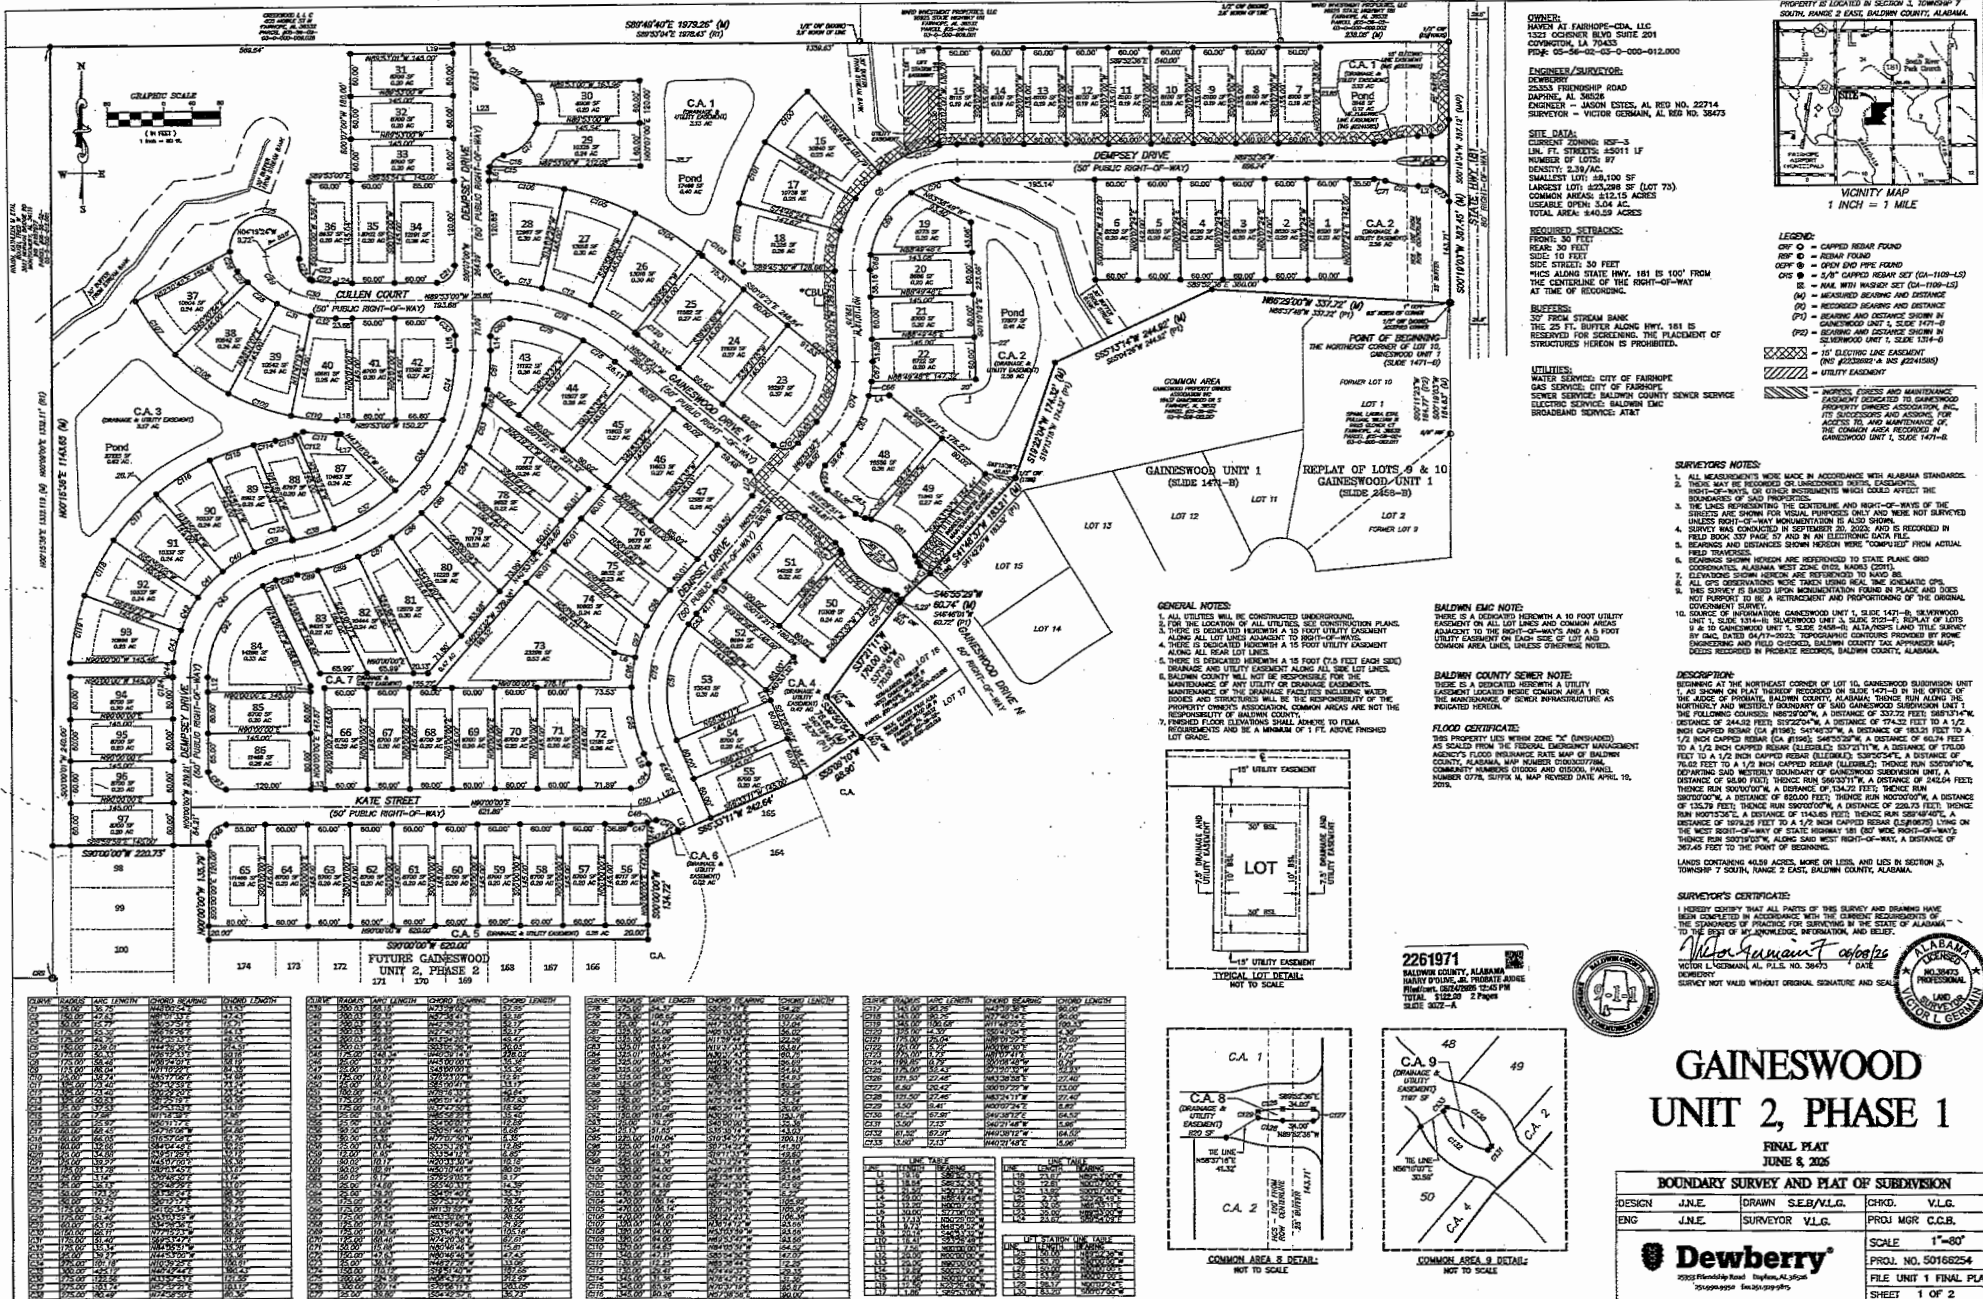





THE UNDERSIGNED, AS AUTHORIZED BY BALDWIN ENIG HEREBY
APPROVES THE WITHIN PLAT FOR THE RECORDING OF SAME IN
THE PROBATE OFFICE OF BALDWIN COUNTY, ALABAMA.

100

THE UNDERSIGNED, AS AUTHORIZED BY AT&T HEREBY APPROVES
THE WITHIN PLAT FOR THE RECORDING OF SAME IN THE PROBATE
OFFICE OF BALDWIN COUNTY, ALABAMA.


(WATER & GAS)
THE UNDERSIGNED, AS AUTHORIZED BY THE CITY OF FAIRHOPE
HEREBY APPROVES THE WITHIN PLAT FOR THE RECORDING OF
SAME IN THE PROBATE OFFICE, OF BALDWIN COUNTY, ALABAMA

~~_____
AUTHORIZED REPRESENTATIVE~~ *John C. Gads*

CERTIFICATE OF APPROVAL BY BCSS: (SEWER)
THE UNDERSIGNED, AS AUTHORIZED BY BALDWIN COUNTY
SEWER SERVICE HEREBY APPROVES THE WITHIN PLAT FOR
THE RECORDING OF SAME IN THE PROBATE OFFICE OF

W. K. ...
AUTHORIZED REPRESENTATIVE

STATE OF LOUISIANA
 PARISH OF ST. TAMMANY
 THIS IS TO CERTIFY THAT RYAN T. POWER

RESTRICTIONS AND COVENANTS NOTED BELOW OR ATTACHED
SEPARATE LEGAL DOCUMENT.
DATED THIS 11th DAY OF JUNE 2024

BY: [Signature] RYAN T. TOWERS
TTS: MANAGER

CERTIFICATE OF NOTARY PUBLIC (OWNER)
PARISH

AND DELIVERED AT HIS/HER (THEIR) FREE AND VOLUNTARY ACT FOR
THE USES AND PURPOSES THEREIN SET FORTH.

GIVEN UNDER MY HAND AND NOTARIAL SEAL.

MY COMMISSION IS FOR LIFE

THE UNDERSIGNED, AS DIRECTOR OF THE BALDWIN COUNTY PLANNING AND ZONING DEPARTMENT, HEREBY APPROVES THE WITHIN PLAT FOR THE RECORDING OF SAME IN THE PROBATE OFFICE OF BALDWIN COUNTY, ALABAMA.

(PLANNING DIRECTOR) *ND*

THE UNDERSIGNED, AS Chairman OF BALDWIN C



CERTIFICATE OF APPROVAL BY THE COUNTY ENGINEER
THE UNDERSIGNED, AS COUNTY ENGINEER OF BALDWIN COUNTY,
ALABAMA, HEREBY APPROVES THE WITHIN PLAT FOR THE RECORDING
OF SAME IN THE PROBATE OFFICE OF BALDWIN COUNTY, ALABAMA.

Frank J. [Signature]
COUNTY ENGINEER

CERTIFICATE OF APPROVAL BY THE E-911 ADDRESSING
THE UNDERSIGNED, AS AUTHORIZED BY BALDWIN COUNTY E-911
BOARD, HEREBY APPROVES THE ROAD NAMES AS DEPICTED ON
THE WITHIN PLAT AND HEREBY APPROVES THE WITHIN PLAT FOR
THE DEDICATION OF SAID PLAT TO THE PUBLIC.

Robert Hill

FINAL PLAT

JUNE 8, 2026


DESIGN	J.N.E.	DRAWN	S.E.B./V.L.G.	CHKD.	V.L.G.
ENG	J.N.E.	SURVEYOR	V.L.G.	PROJ MGR	C.C.B.
				PROJ. NO. 50166254	
				FILE UNIT 1 FINAL PLAT	
				SHEET 2 OF 2	