
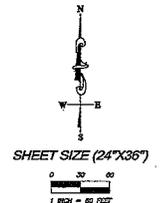


EXHIBIT "C"
SUBDIVISION PLAT DESCRIPTION

COMMENCING AT THE PURPORTED SOUTHEAST CORNER OF THE SOUTHWEST QUARTER OF THE SOUTHEAST QUARTER, OF SECTION 22, TOWNSHIP 7 SOUTH, RANGE 4 EAST, BALDWIN COUNTY, ALABAMA; THENCE NORTH 00°34'54" EAST, A DISTANCE OF 20.00 FEET TO A 1/2" CAPPED REBAR (CA-700-LS), POINT ON THE NORTH RIGHT-OF-WAY LINE OF BENDER ROAD, FOR THE POINT OF BEGINNING; THENCE NORTH 89°44'10" WEST, ALONG SAID NORTH RIGHT-OF-WAY, A DISTANCE OF 1004.95 FEET TO A 1/2" REBAR; THENCE NORTH 00°35'37" EAST, A DISTANCE OF 1333.96 FEET TO A 1/2" CAPPED REBAR (CA-700-LS); THENCE SOUTH 89°45'03" EAST, A DISTANCE OF 1004.67 FEET TO A 1/2" CAPPED REBAR (CA-700-LS); THENCE SOUTH 00°34'54" WEST, A DISTANCE OF 1334.22 FEET TO THE POINT OF BEGINNING. TRACT CONTAINS 30.77 ACRES, MORE OR LESS, AND LIES IN SECTION 22, TOWNSHIP 7 SOUTH, RANGE 4 EAST, BALDWIN COUNTY, ALABAMA.

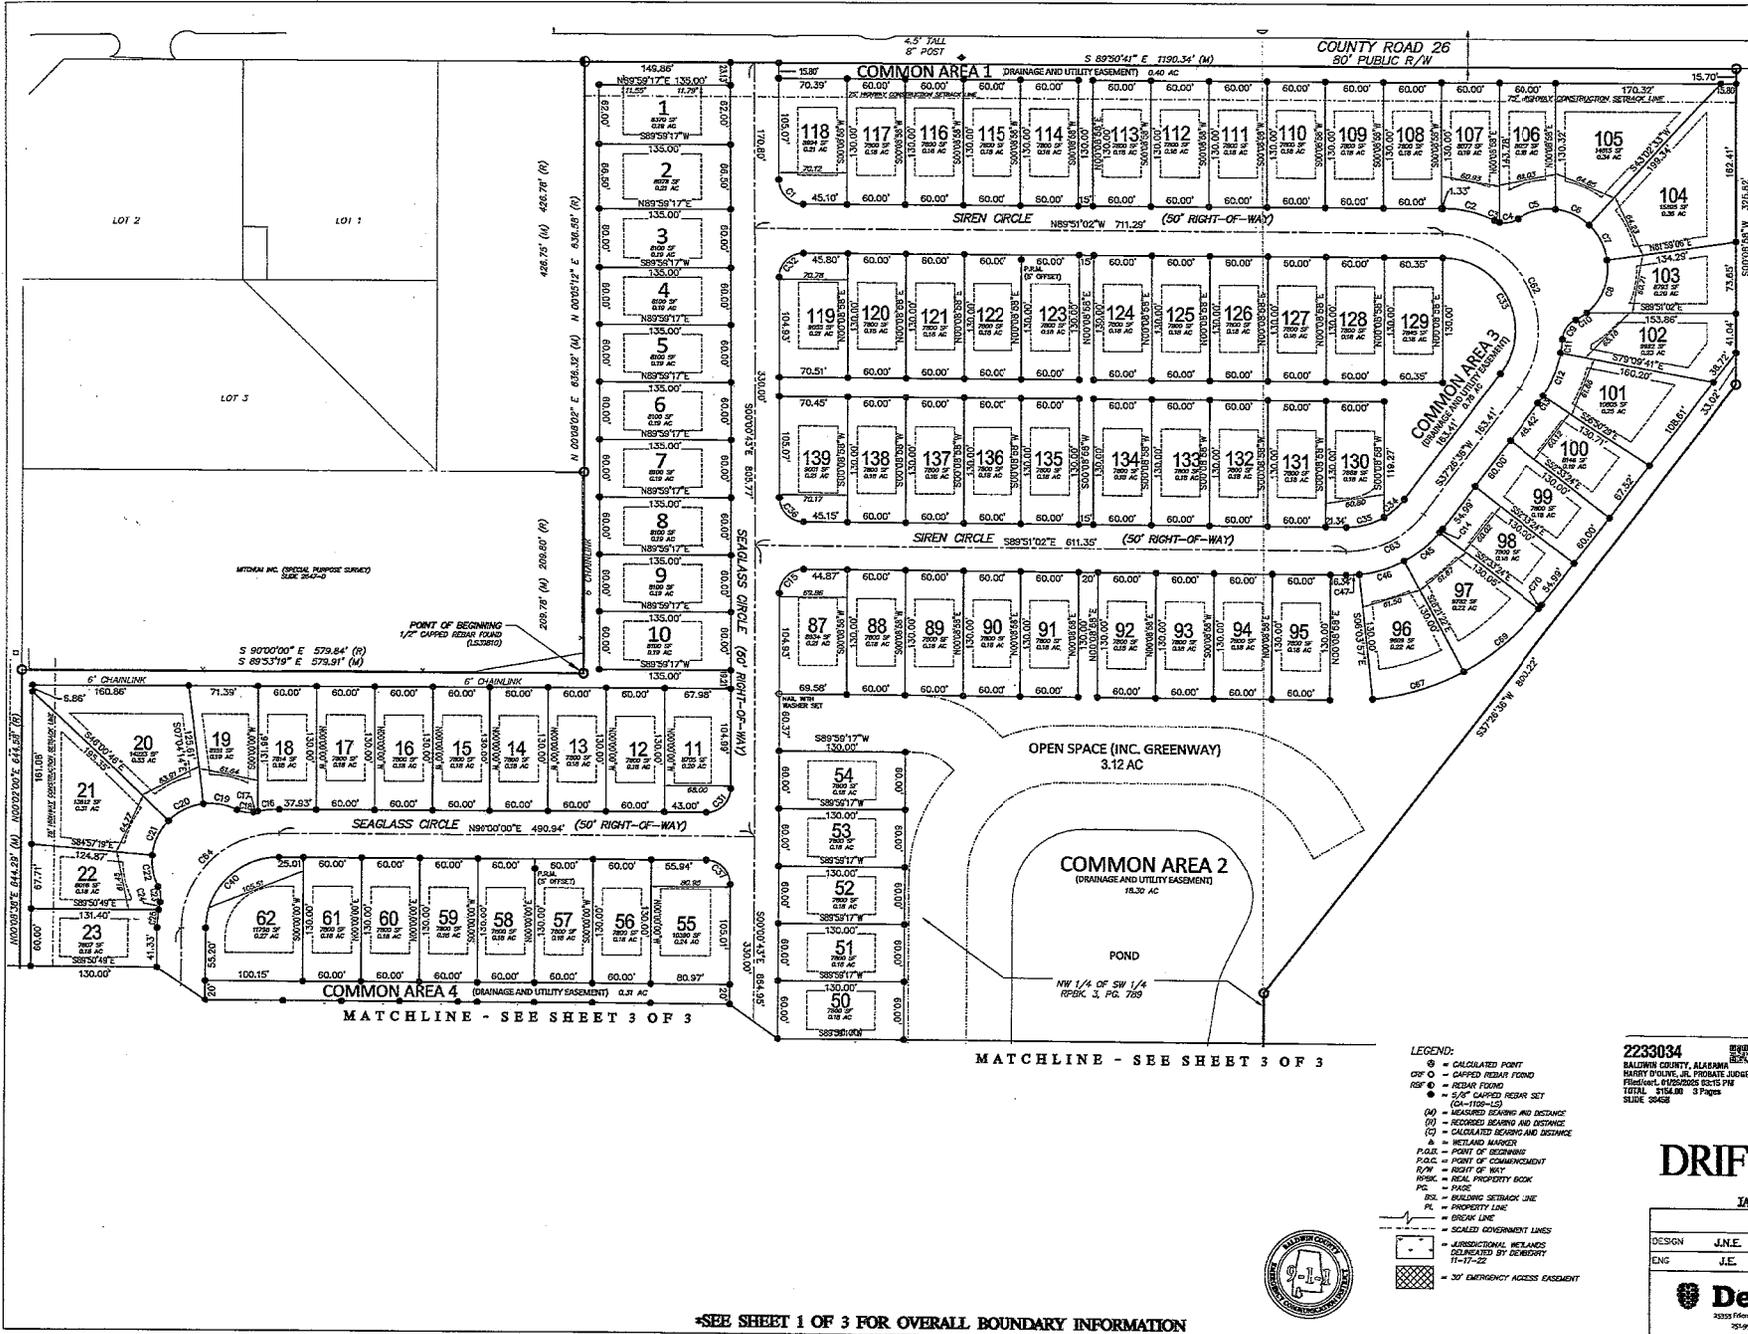

*SEE SHEET 1 OF 3 FOR OVERALL BOUNDARY INFORMATION



2233034
BALDWIN COUNTY, ALABAMA
SCALE: 1"=60'

DRIFTWOOD LAKES

FINAL PLAT

PLAT OF SUBDIVISION			
DESIGN	J.E.	DRAWN	A.E.F.
CHKD.		V.L.G.	
ENG.	J.E.	SURVEYOR	V.L.G.
PROJ. MGR.	J.E.		

Dewberry

SCALE: 1"=60'
PROJ. NO. 50158798
FILE: FINAL
SHEET 2 OF 3

