


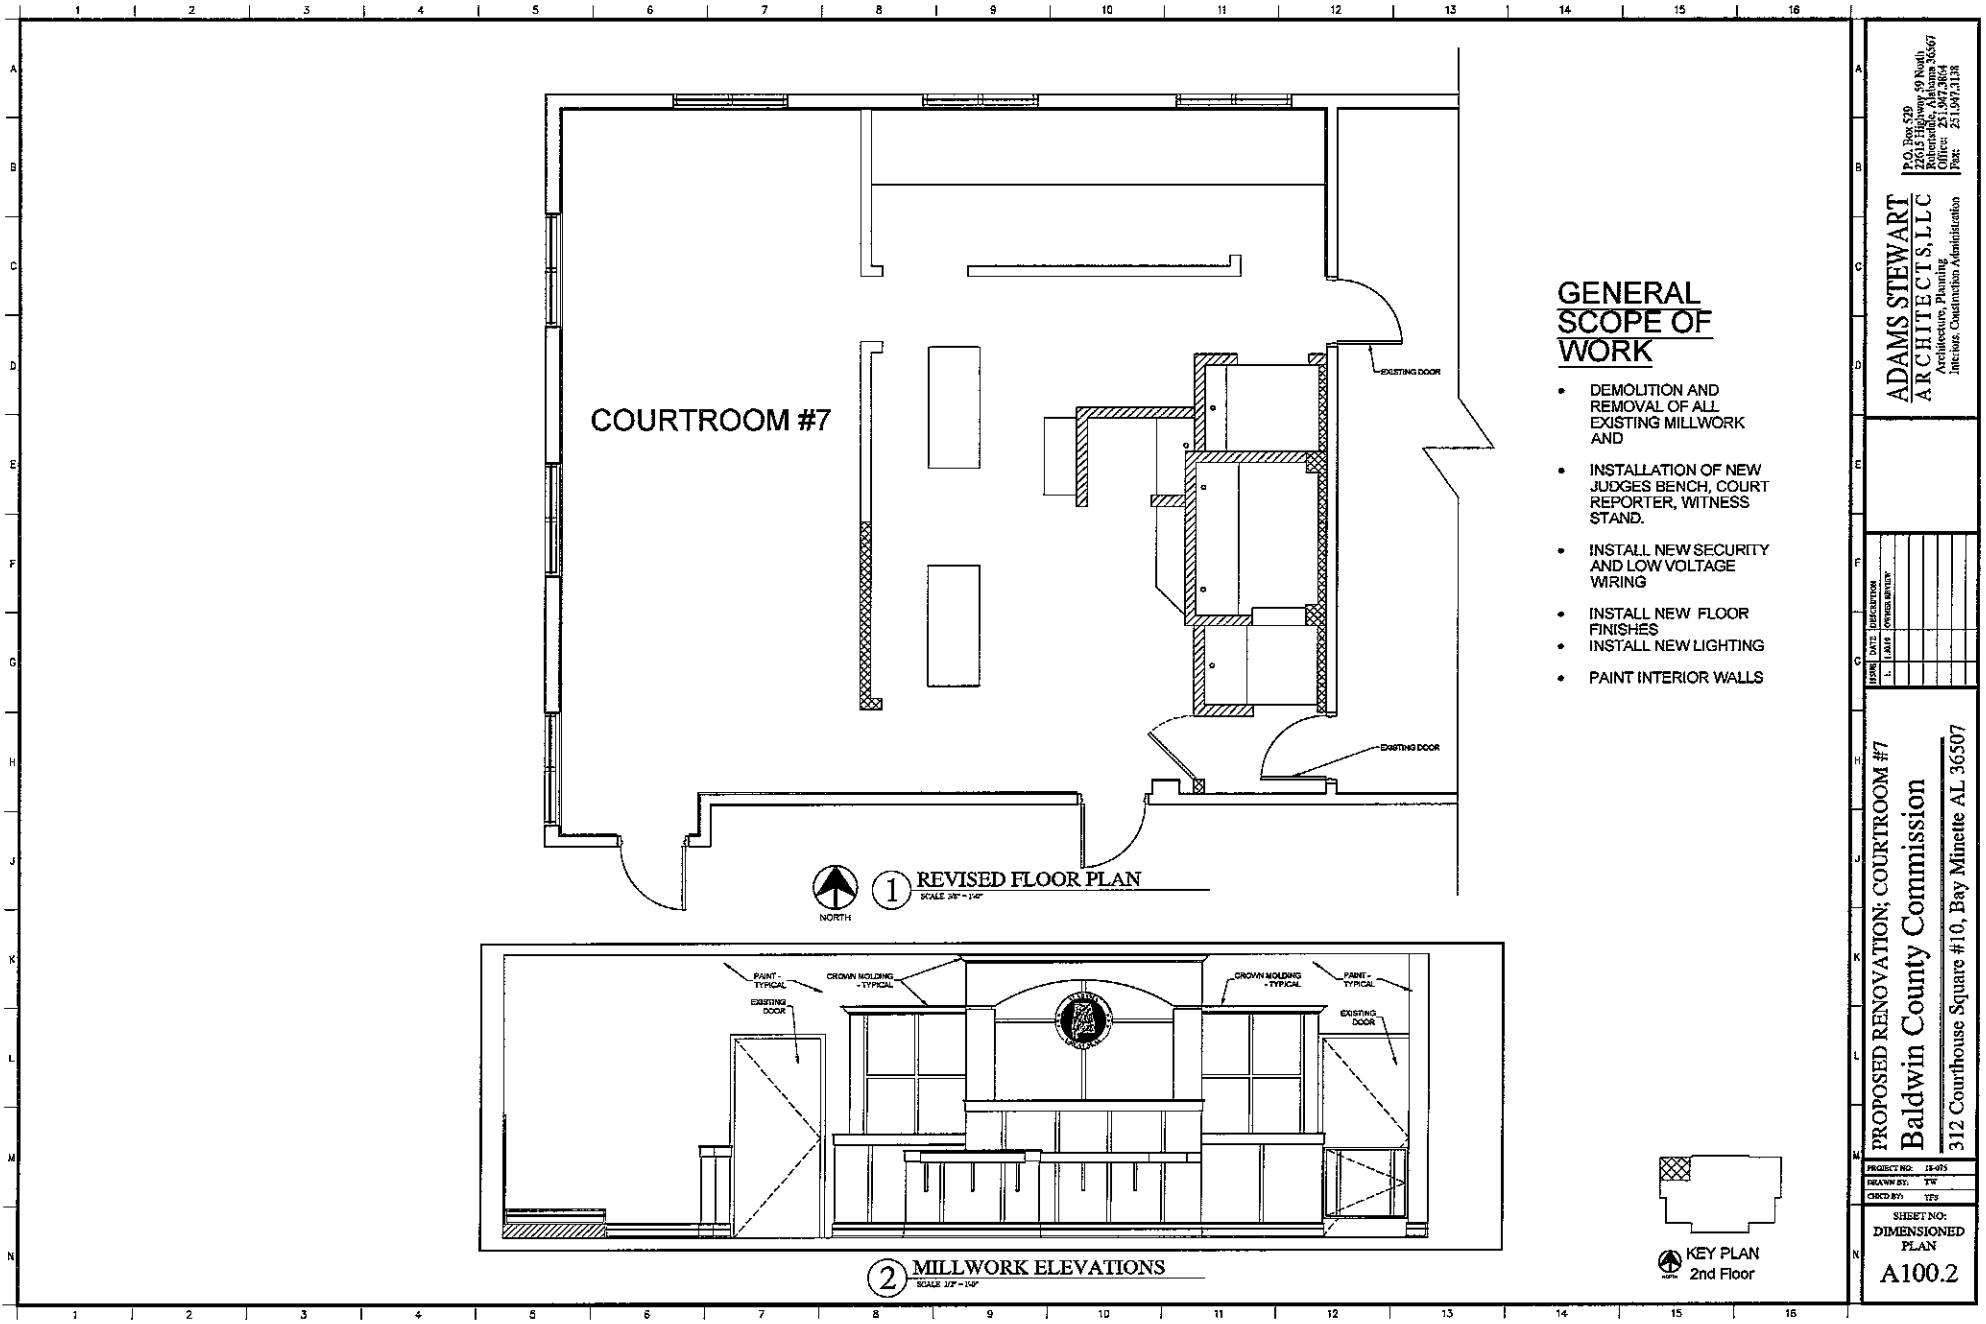

**GENERAL
SCOPE OF
WORK**

- DEMOLITION AND REMOVAL OF ALL EXISTING MILLWORK AND
- INSTALLATION OF NEW JUDGES BENCH, COURT REPORTER, WITNESS STAND.
- INSTALL NEW SECURITY AND LOW VOLTAGE WIRING
- INSTALL NEW FLOOR FINISHES
- INSTALL NEW LIGHTING
- PAINT INTERIOR WALLS


**ADAMS STEWART
ARCHITECTS, LLC**
Architecture, Planning
Interior, Construction Administration

**PROPOSED RENOVATION; COURTROOM #7
Baldwin County Commission**
312 Courthouse Square #10, Bay Minette AL 36507

PROJECT NO: 18-075

SHEET NO:
DIMENSIONED
PLAN
A100.2