
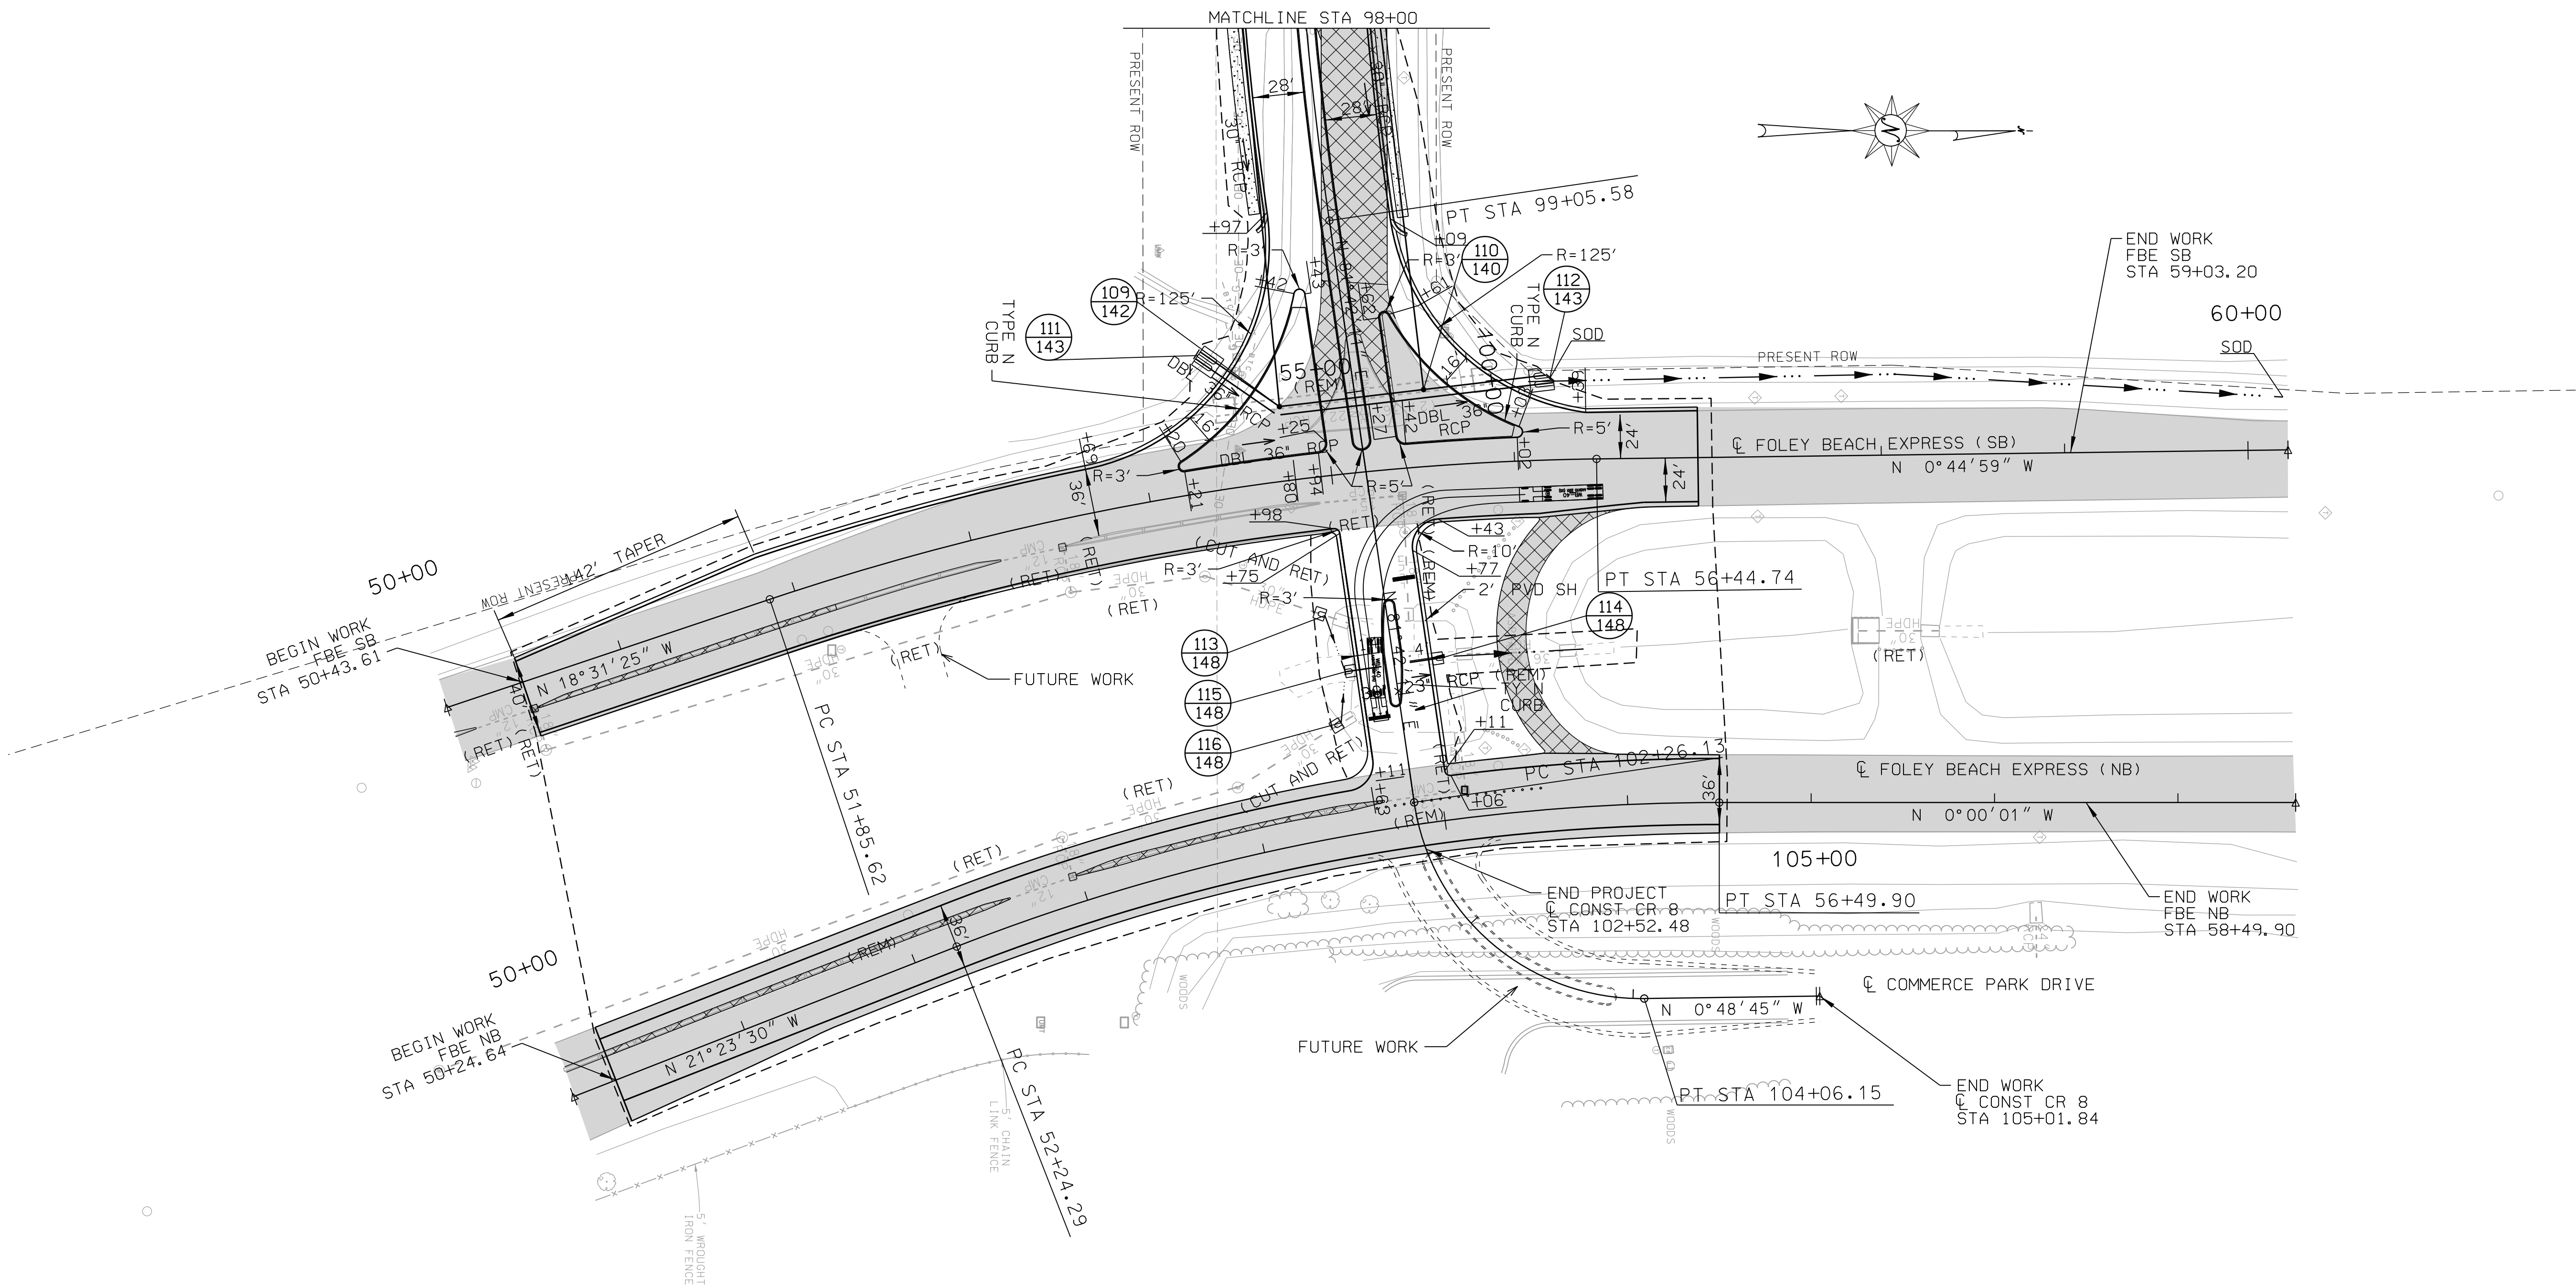


PLAN SHEET

FOLEY BEACH EXPRESS

REFERENCE PROJECT NO	FISCAL YEAR	SHEET NO
0754600.ALR	2018	12

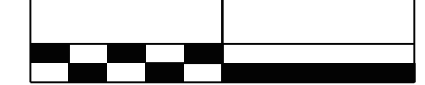

RESPONSIBLE PE:	SUPERVISOR:	DESIGNER:	PLAN SUBMITTAL	 SMALL TOWN. BIG BEACH Projects\0754600 - CR 8 Widening & Signal Improvements\Project Design\Plans Assembly\012_600_pin.dgn	HORIZ  SCALE (FEET)	SHEET TITLE	ROUTE
DATE:	DATE:	DATE:				PLAN SHEET	CR8

User: ts: josh.newman

02-OCT-2018 15:01

Plot Scale=50.000000:1.000000

##COLORTABLE##



##PENTABLE##

PAVING LAYOUT & STRIPING SHEET

REFERENCE PROJECT NO	FISCAL YEAR	SHEET NO
0754600.ALR	2018	34

REQUIRED STRIPING LEGEND

- ① 5" SOLID WHITE TRAFFIC STRIPE
- ② 5" SOLID YELLOW TRAFFIC STRIPE
- ③ 5" DOUBLE YELLOW TRAFFIC STRIPE
- ④ 5" BROKEN WHITE TRAFFIC STRIPE
- ⑤ 5" BROKEN YELLOW TRAFFIC STRIPE
- ⑥ 5" DOTTED WHITE TRAFFIC STRIPE
- ⑦ 5" DOTTED YELLOW TRAFFIC STRIPE
- ⑧ 10" DOTTED WHITE TRAFFIC STRIPE (LANE DROP)
- ⑨ 10" WHITE TRAFFIC CONTROL MARKING
- ⑩ 24" WHITE TRAFFIC CONTROL MARKING
- ⑪ 24" YELLOW TRAFFIC CONTROL MARKING
- ⑫ YIELD LINE (TRAFFIC CONTROL MARKING)
- ⑬ CL A-H TY 2C RPM @ 80' OC
- ⑭ CL A-H TY 1B RPM @ 80' OC
- ⑮ CL A-H TY 1B RPM @ 3' OC
- ⑯ 6" SOLID WHITE TRAFFIC STRIPE
- ⑰ CL A-H TY 2C RPM @ 20' OC
- ⑱ CL A-H TY 2D RPM @ 40' OC
- ⑲ CL A-H TY 2D RPM @ 3' OC
- ⑳ CL A-H TY 2E RPM @ 6' OC
- ㉑ PAVEMENT MARKING
- ㉒ PAVEMENT LEGEND

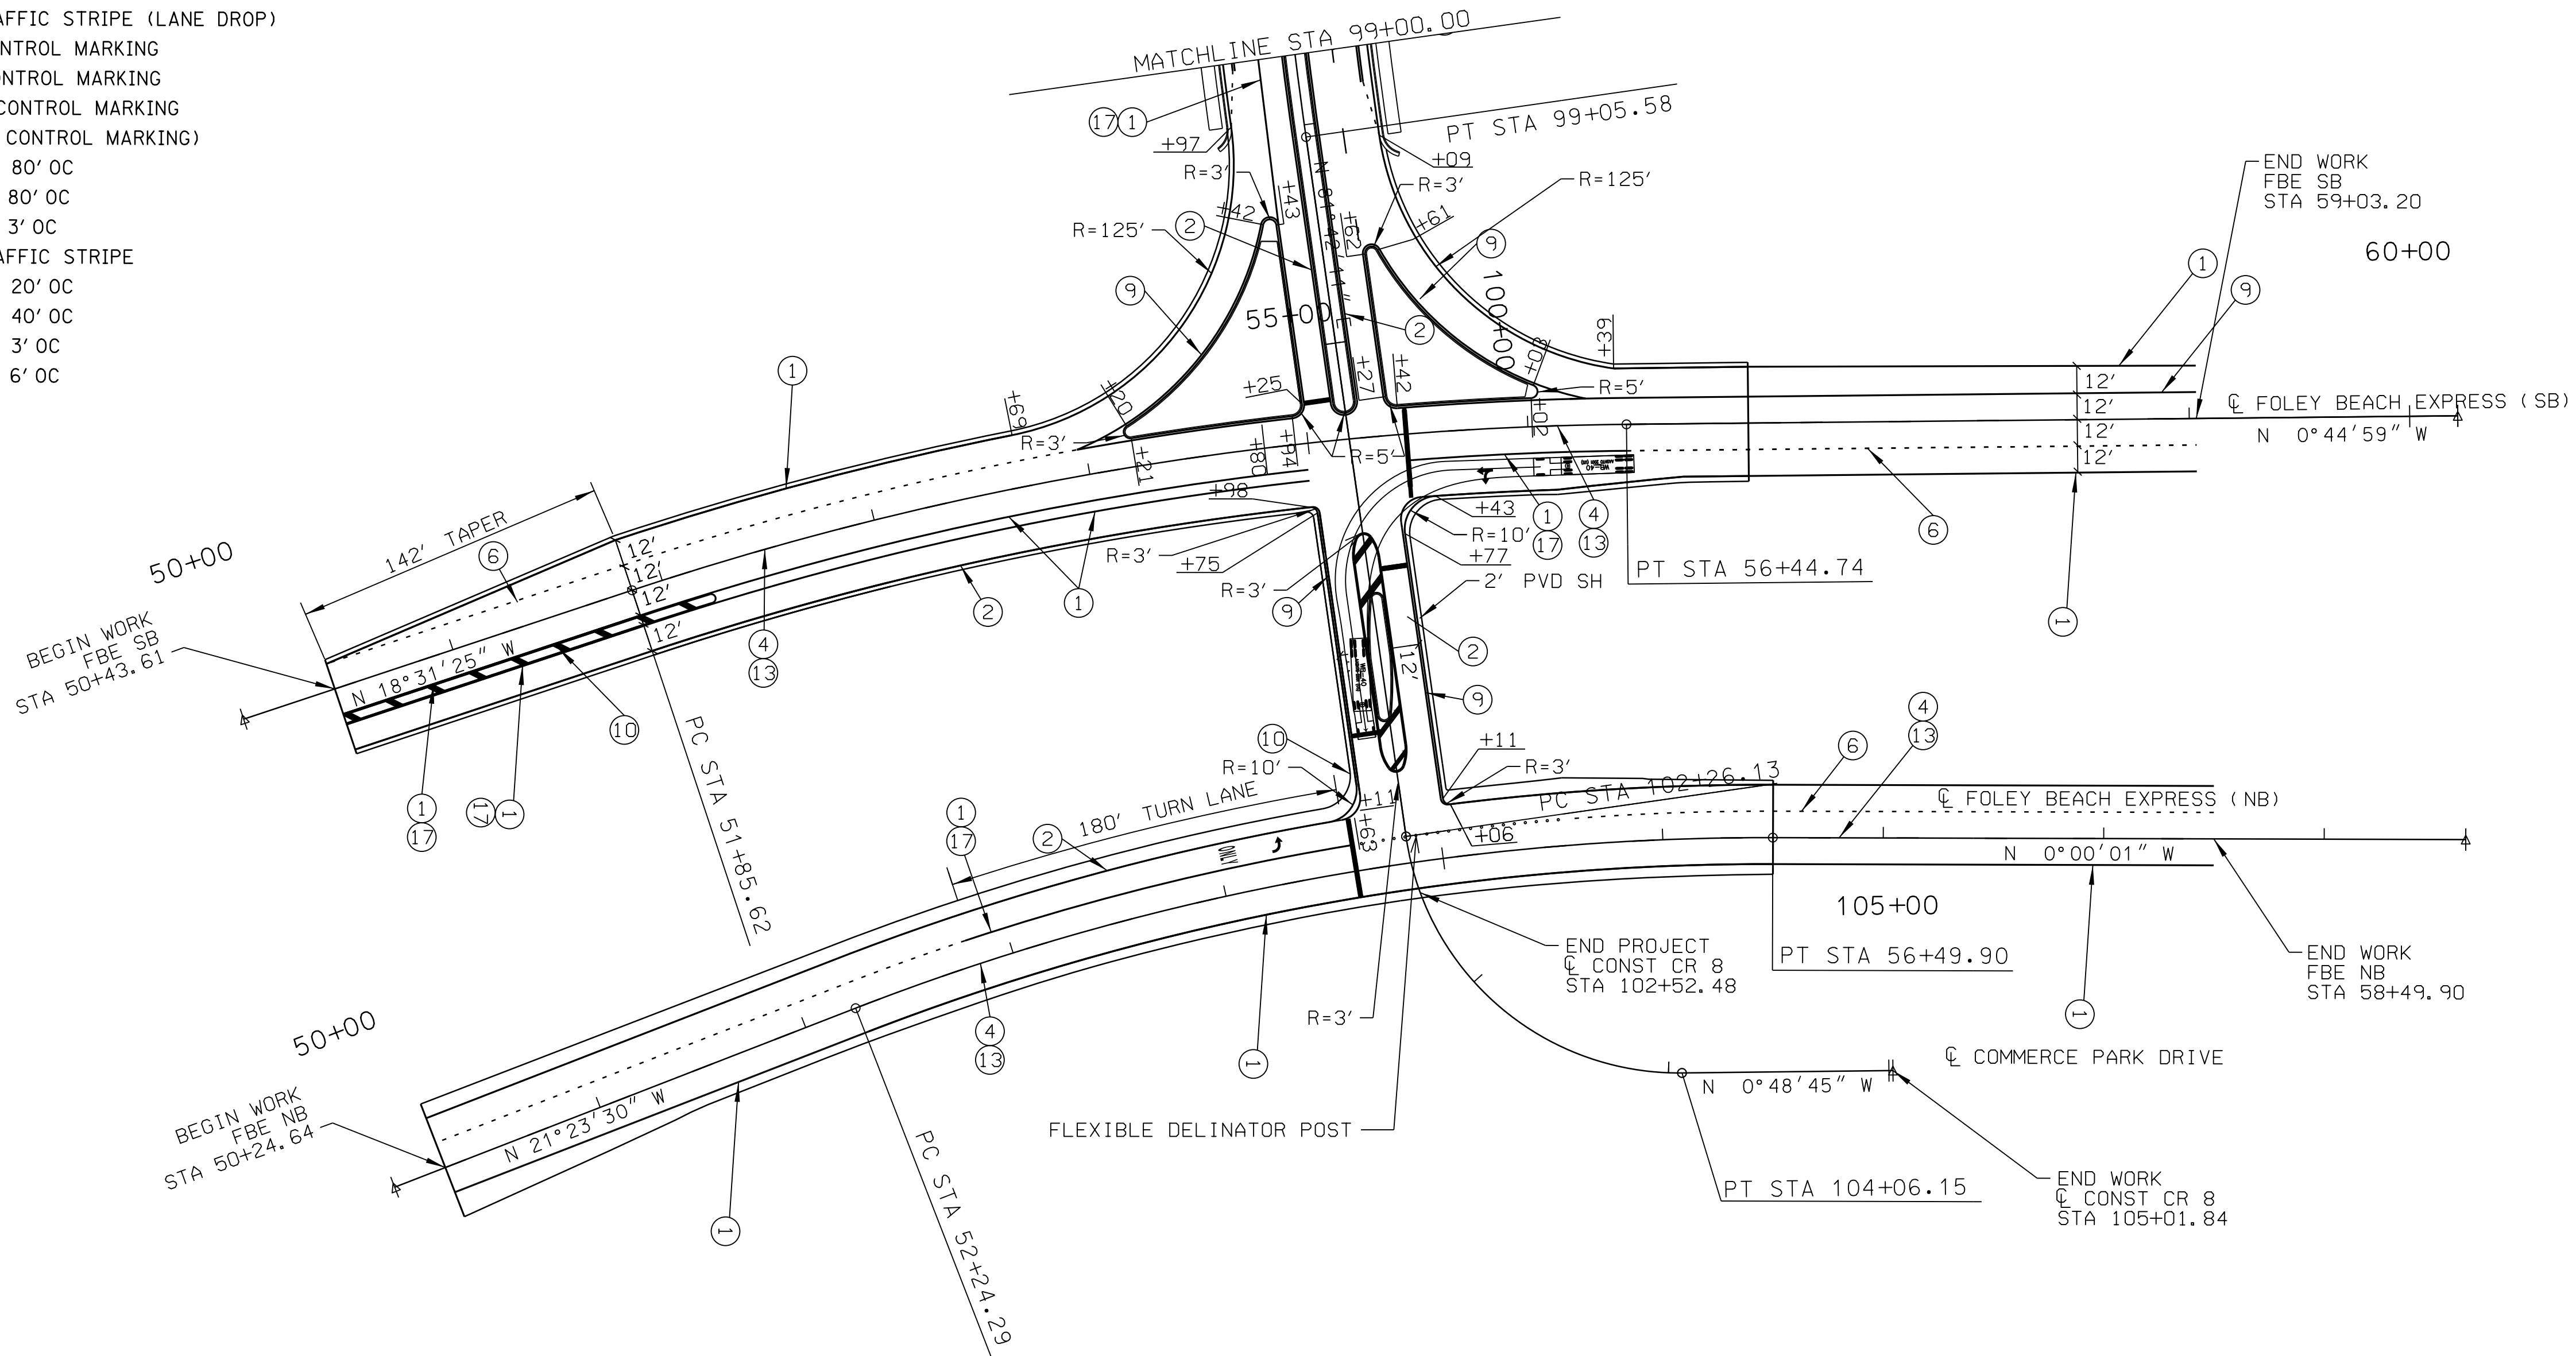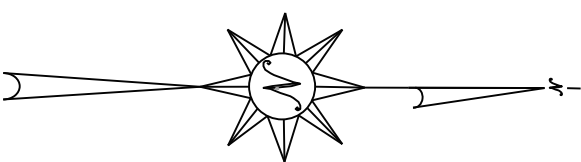

RESPONSIBLE PE:	SUPERVISOR:	DESIGNER:	PLAN SUBMITTAL		HORIZ SCALE (FEET)	SHEET TITLE	ROUTE
DATE:	DATE:	DATE:				PAVING LAYOUT & STRIPING SHEET	CR8