




A NEW CONDO COMPLEX for the RETIREMENT SYSTEMS of ALABAMA

Point Clear, Alabama

May 1st, 2019

**GMC**

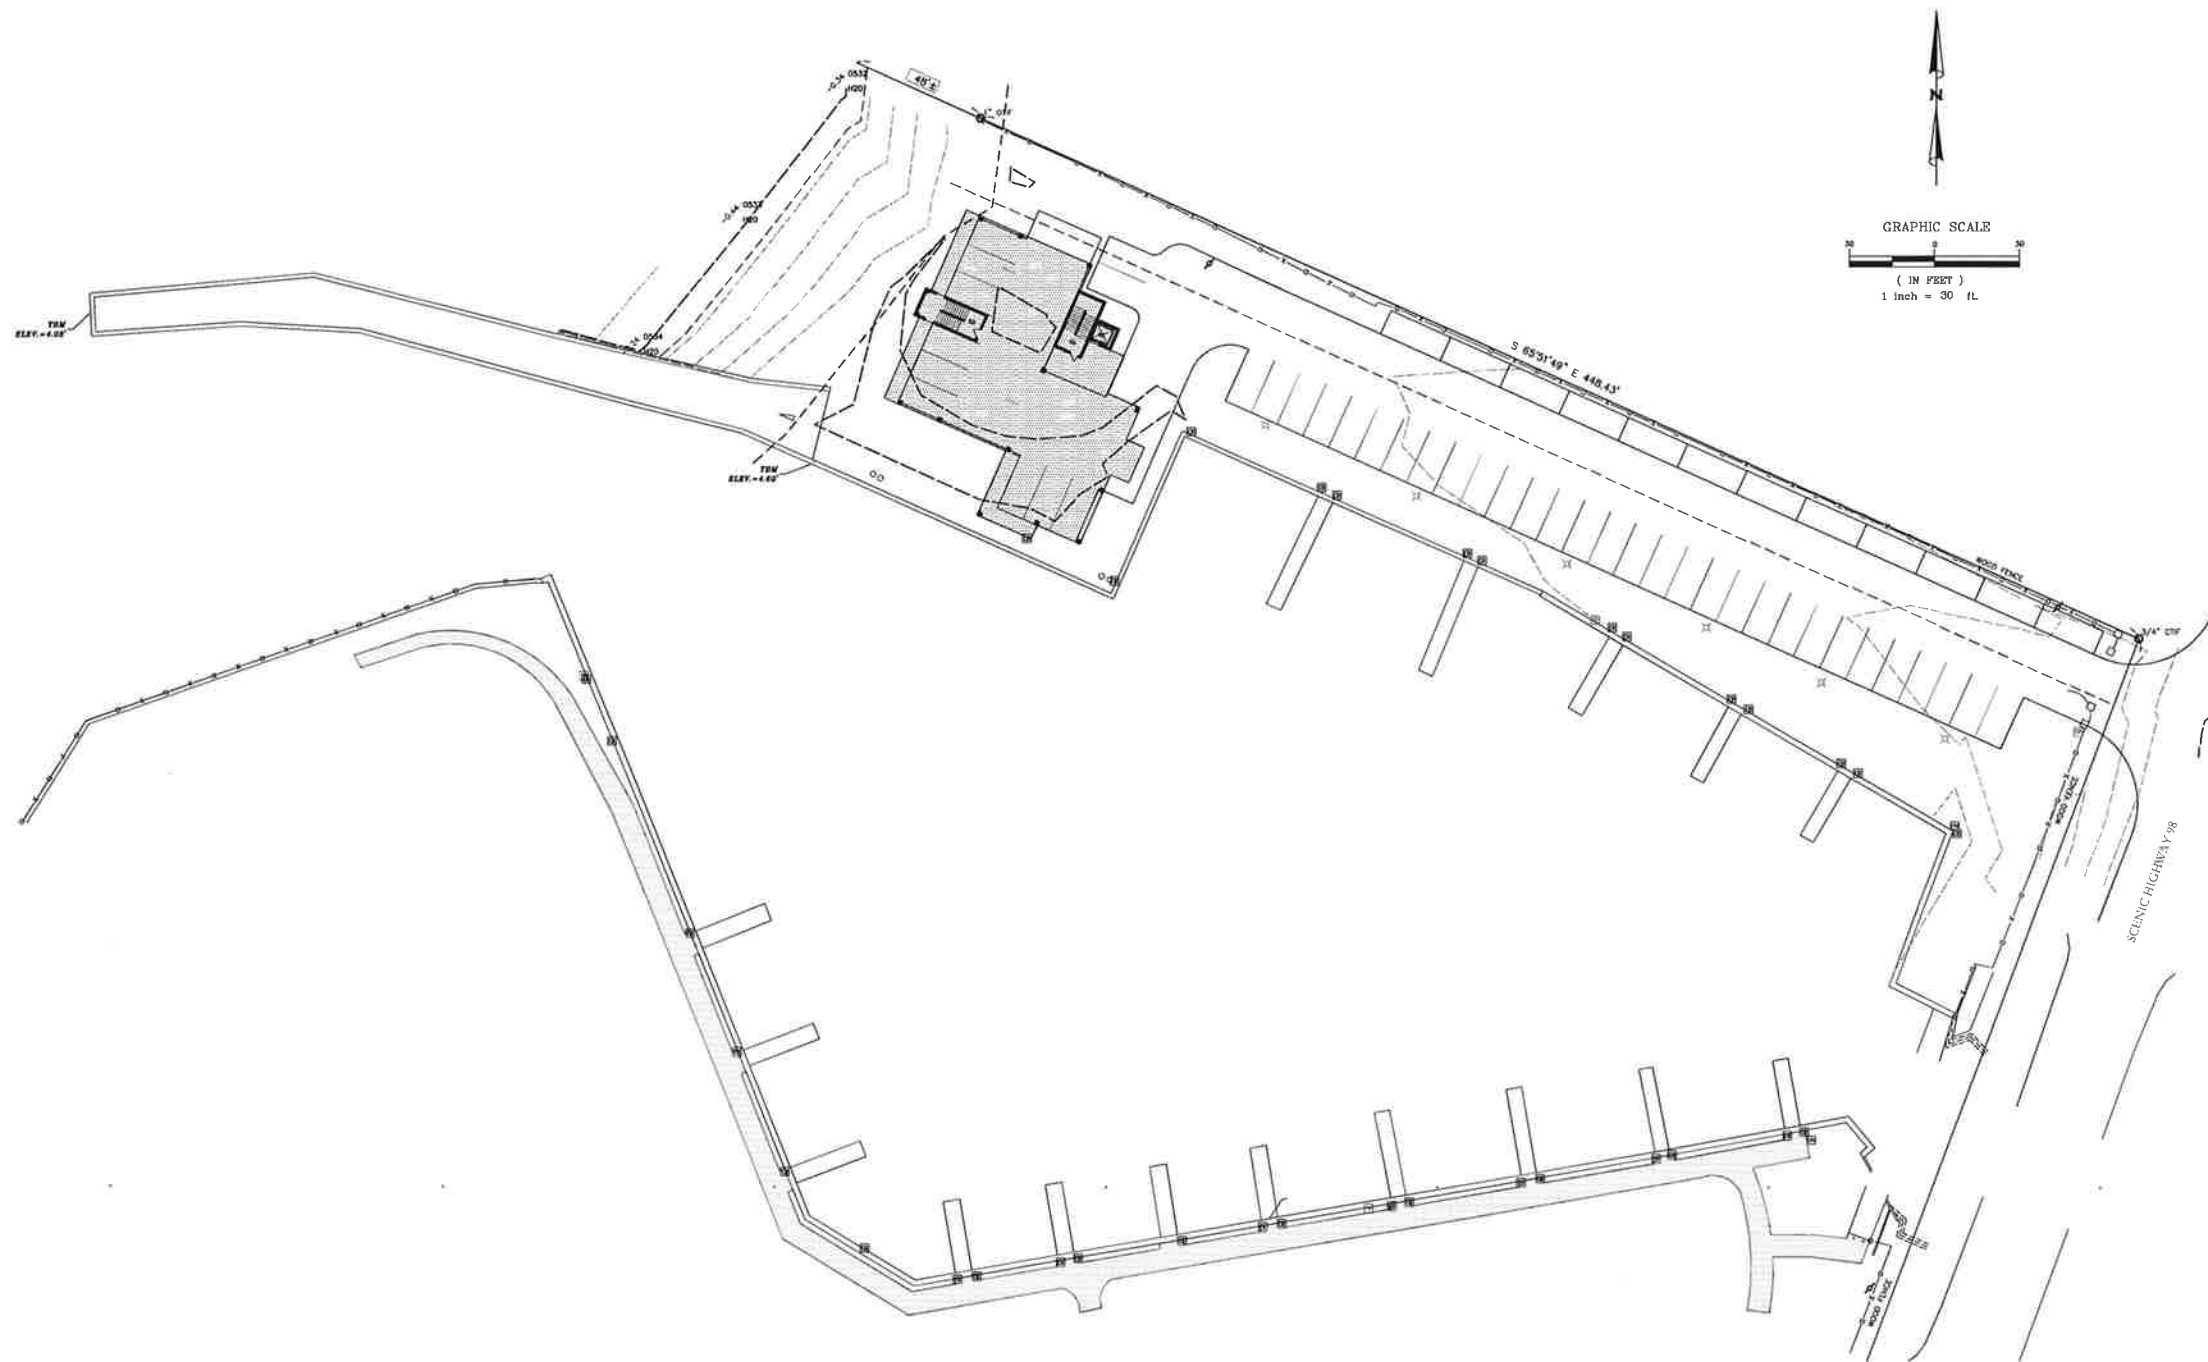

SITE PLAN  
SCALE: 1" = 30'


A NEW CONDO COMPLEX for the RETIREMENT SYSTEMS of ALABAMA

Point Clear, Alabama


May 1st, 2019





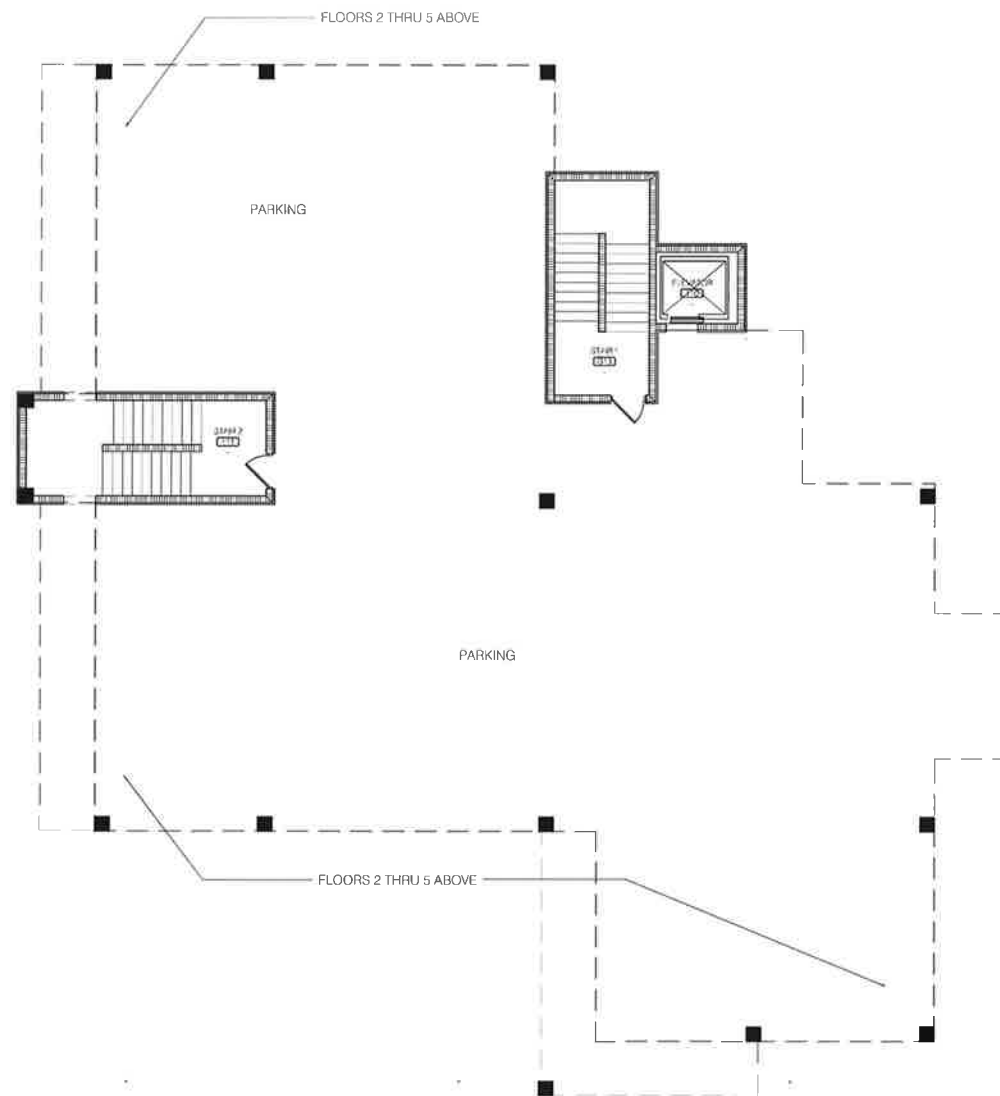

GROUND LEVEL PLAN  
SCALE: 1/8" = 1'-0"

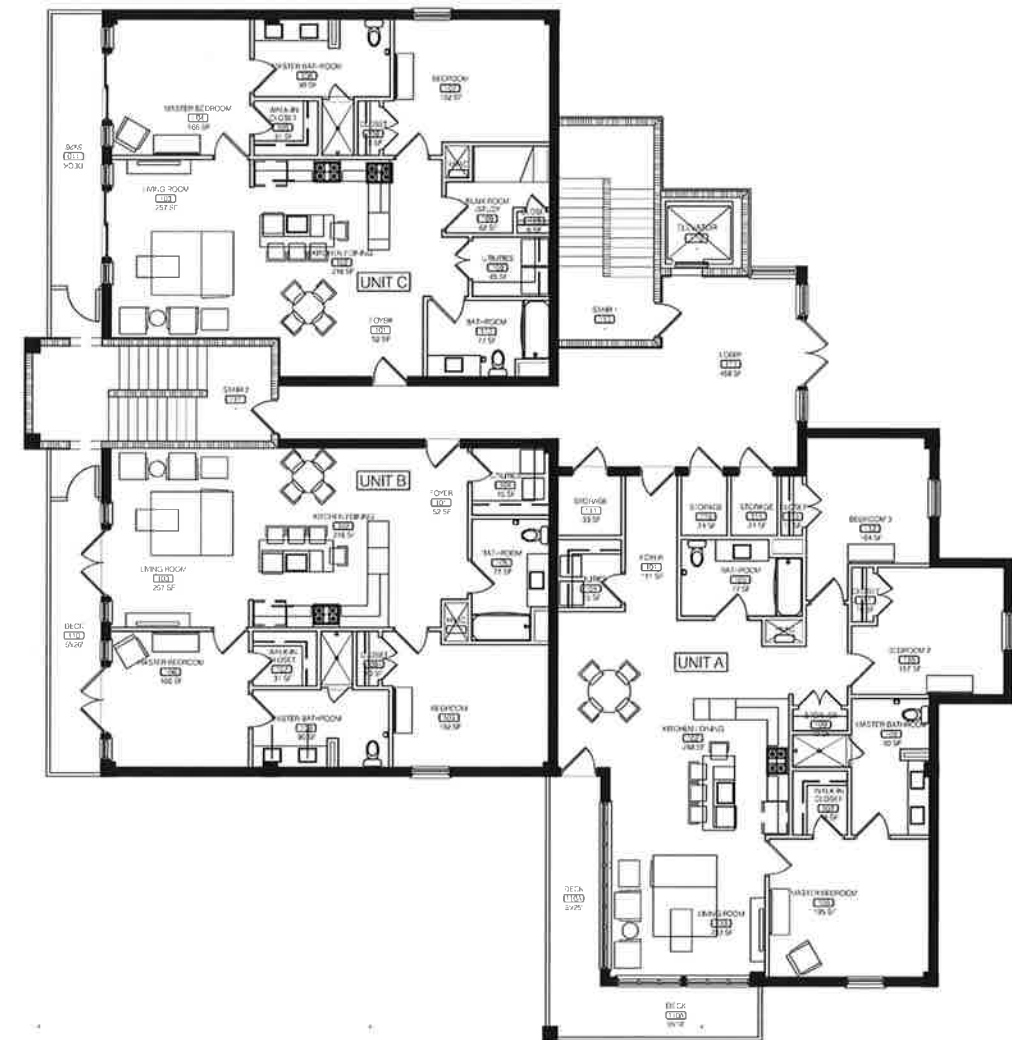


SECOND thru FIFTH LEVEL PLAN  
SCALE: 1/8" = 1'-0"

A NEW CONDO COMPLEX for the RETIREMENT SYSTEMS of ALABAMA

Point Clear, Alabama

May 1st, 2019



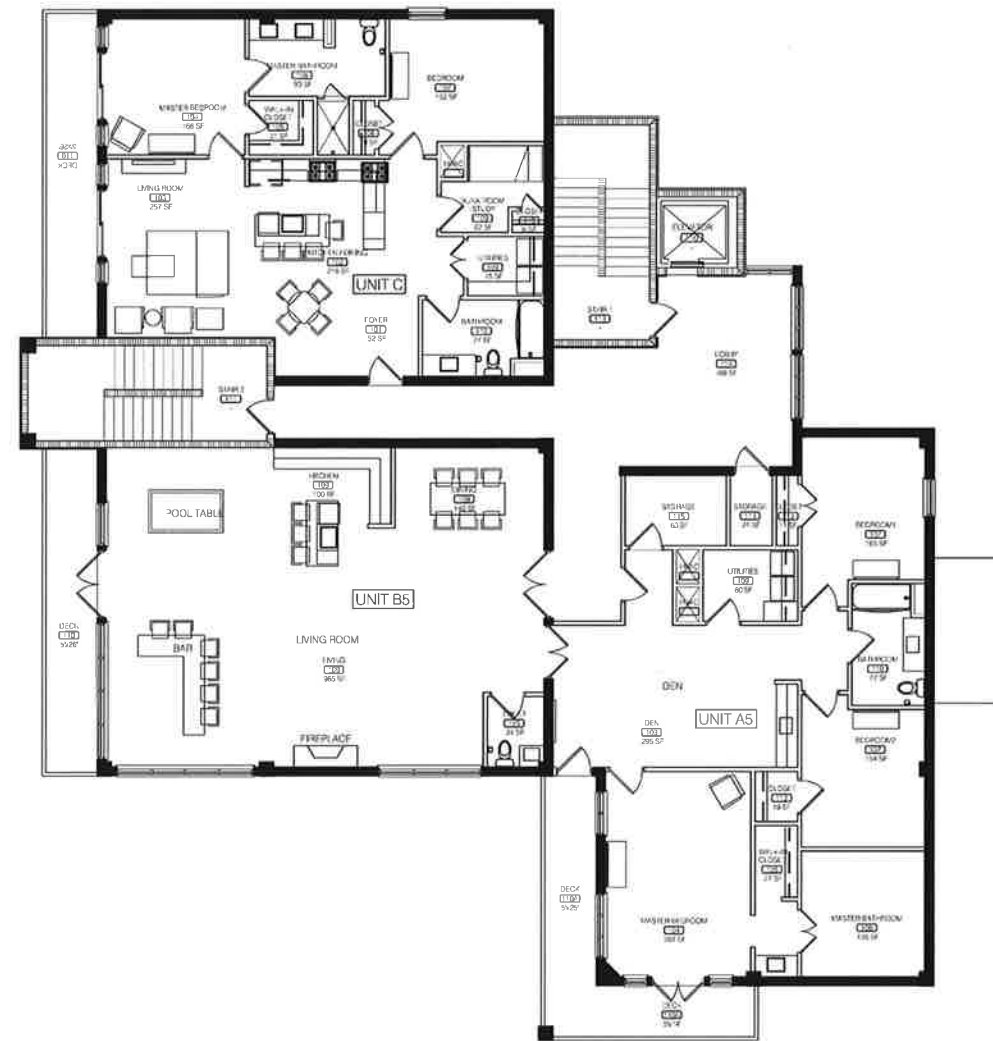

FIFTH FLOOR PLAN W/OPTIONAL ENTERTAINMENT SUITE 6052 S.F. - FOOTPRINT  
 SCALE: 1/8" = 1'-0" 522 S.F. - TOTAL DECK AREA

A NEW CONDO COMPLEX for the RETIREMENT SYSTEMS of ALABAMA

Point Clear, Alabama

May 1st, 2019

